
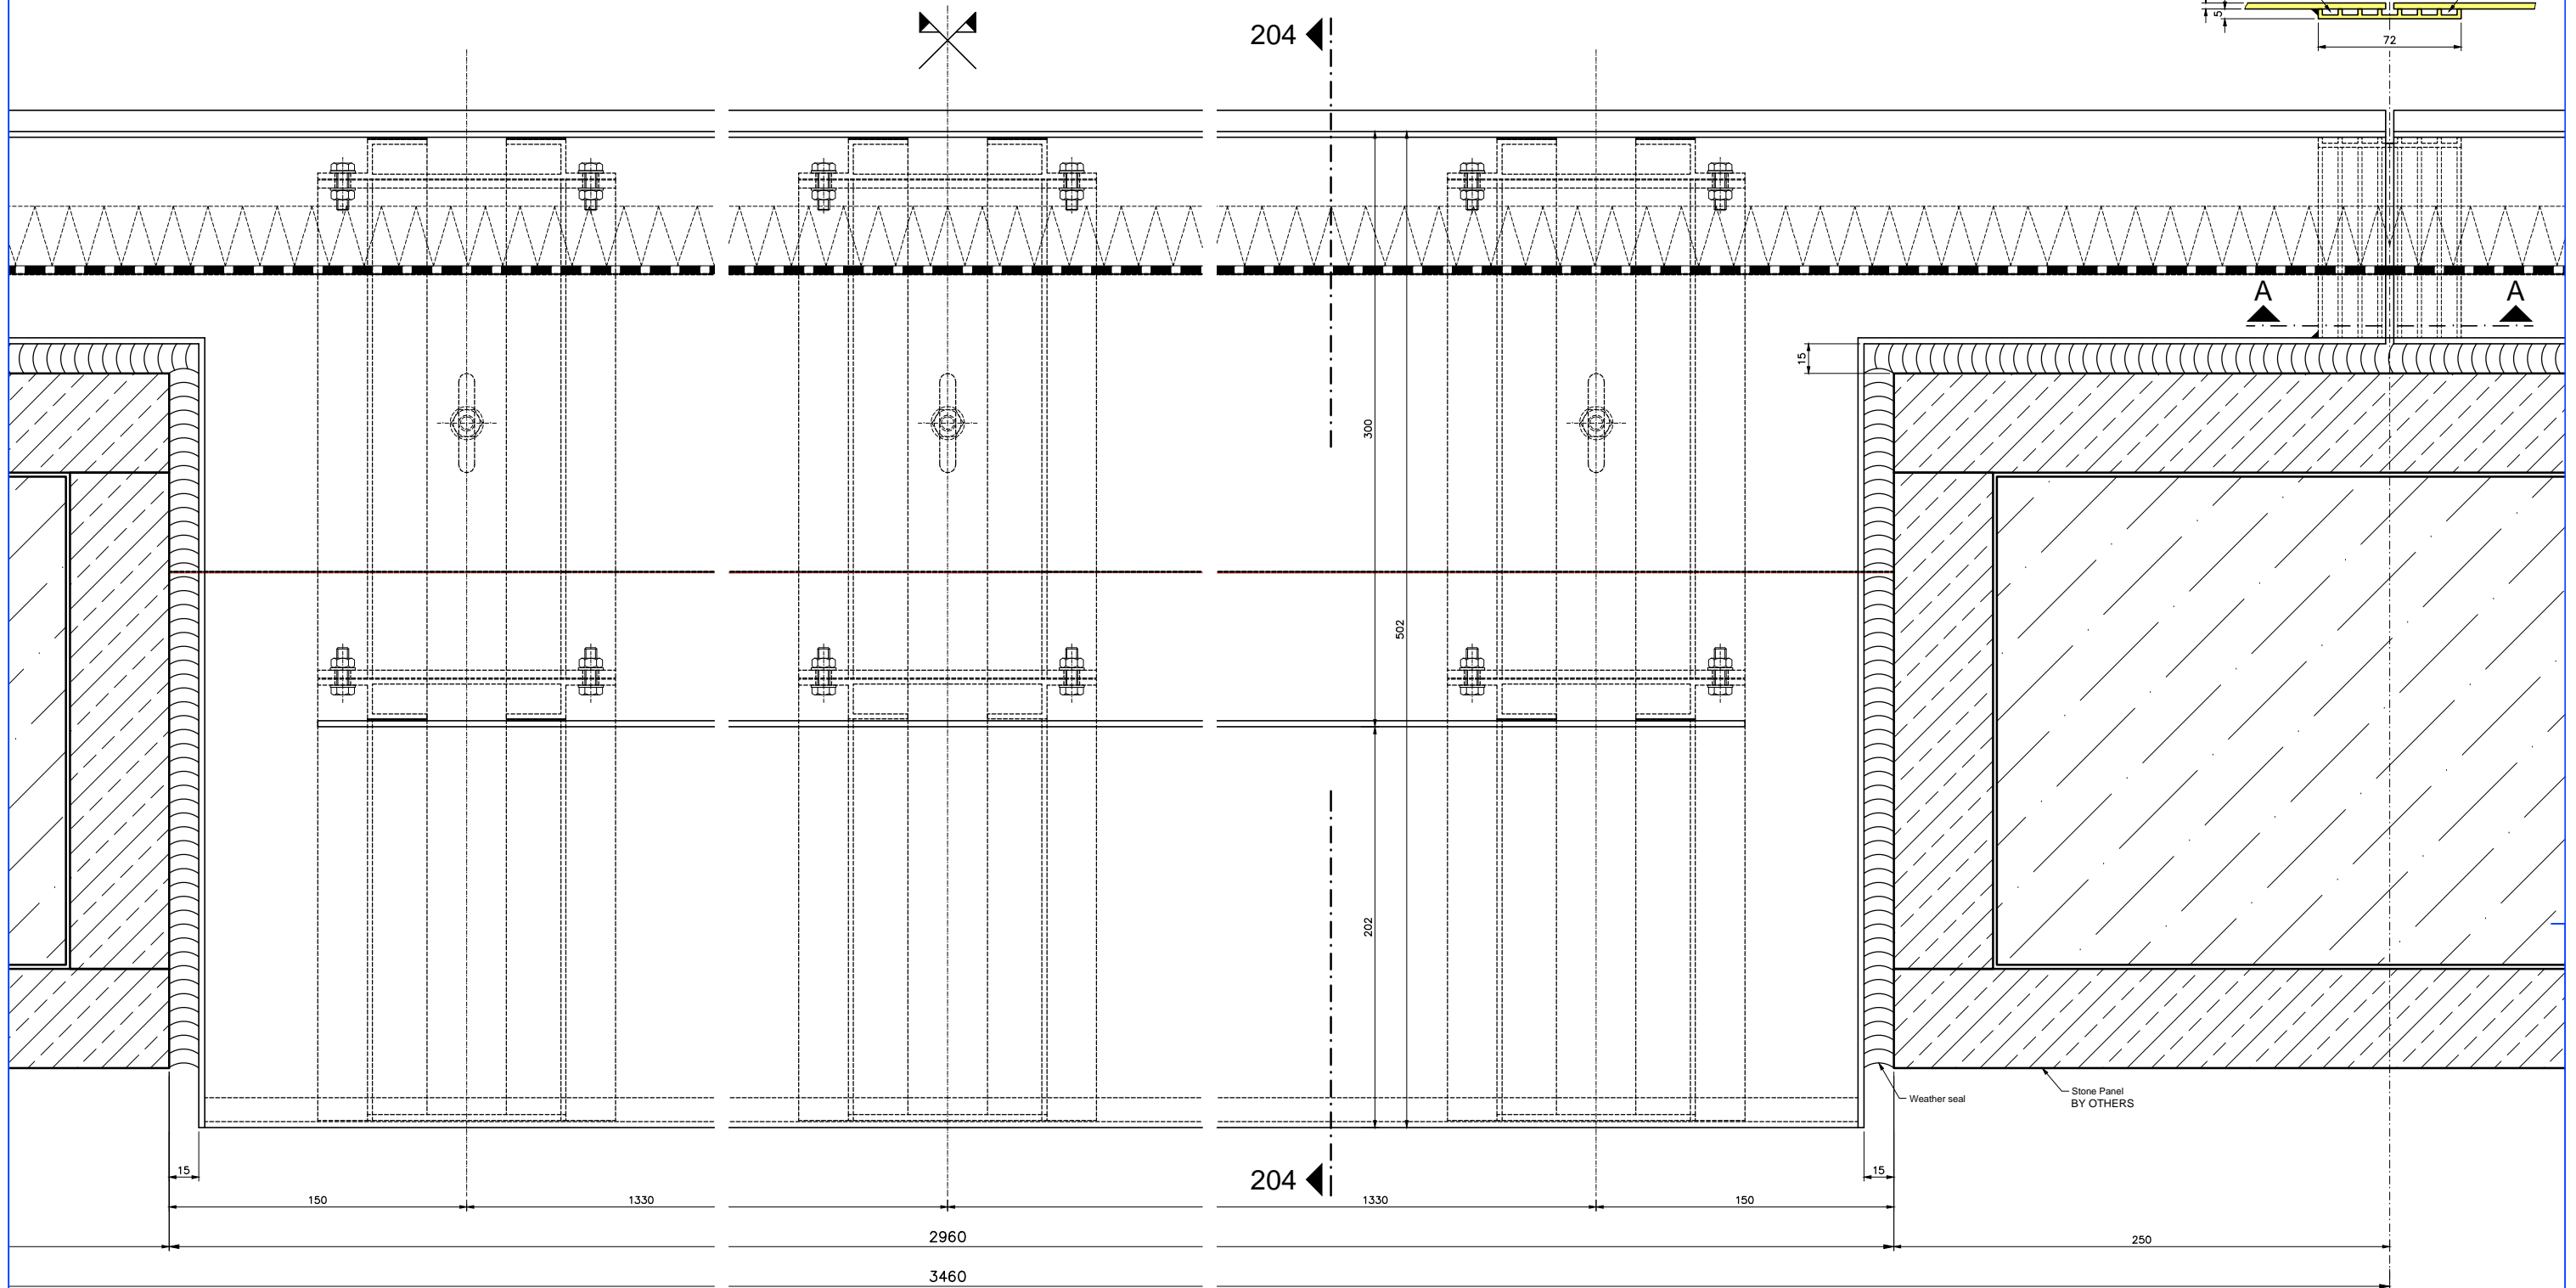


HORIZONTAL SECTION
205 - 205

Section A - A

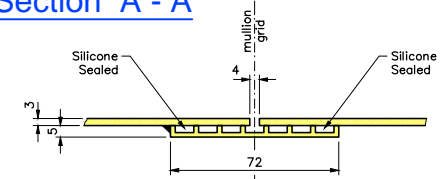

Drawing-No	21471 - C - 205	Revision	00
CAD-No	C-201- detail section	Drawn by/Date	05.04.2013, sen
Project	St. Edmunds Terrace, London NW8	Checked	
Architect	Squire and Partners, London		
Contractor			

FRÜH Metallbau FRÜH GmbH / UK Ltd www.metallbau-frueh.com Tel: +49 (0)7865 890-0 e-mail: info@metallbau-frueh.com	Scale:	1:1	1289 x 841	Status:	<input type="checkbox"/> A	Approved for construction
	Title:	Window Type 02			<input type="checkbox"/> B	Approved for construction with consideration of the entered corrections, resubmission required
					<input type="checkbox"/> C	Not approved for construction, resubmission required

Copyright by Metallbau FRÜH