


VERTICAL SECTION
206 - 206

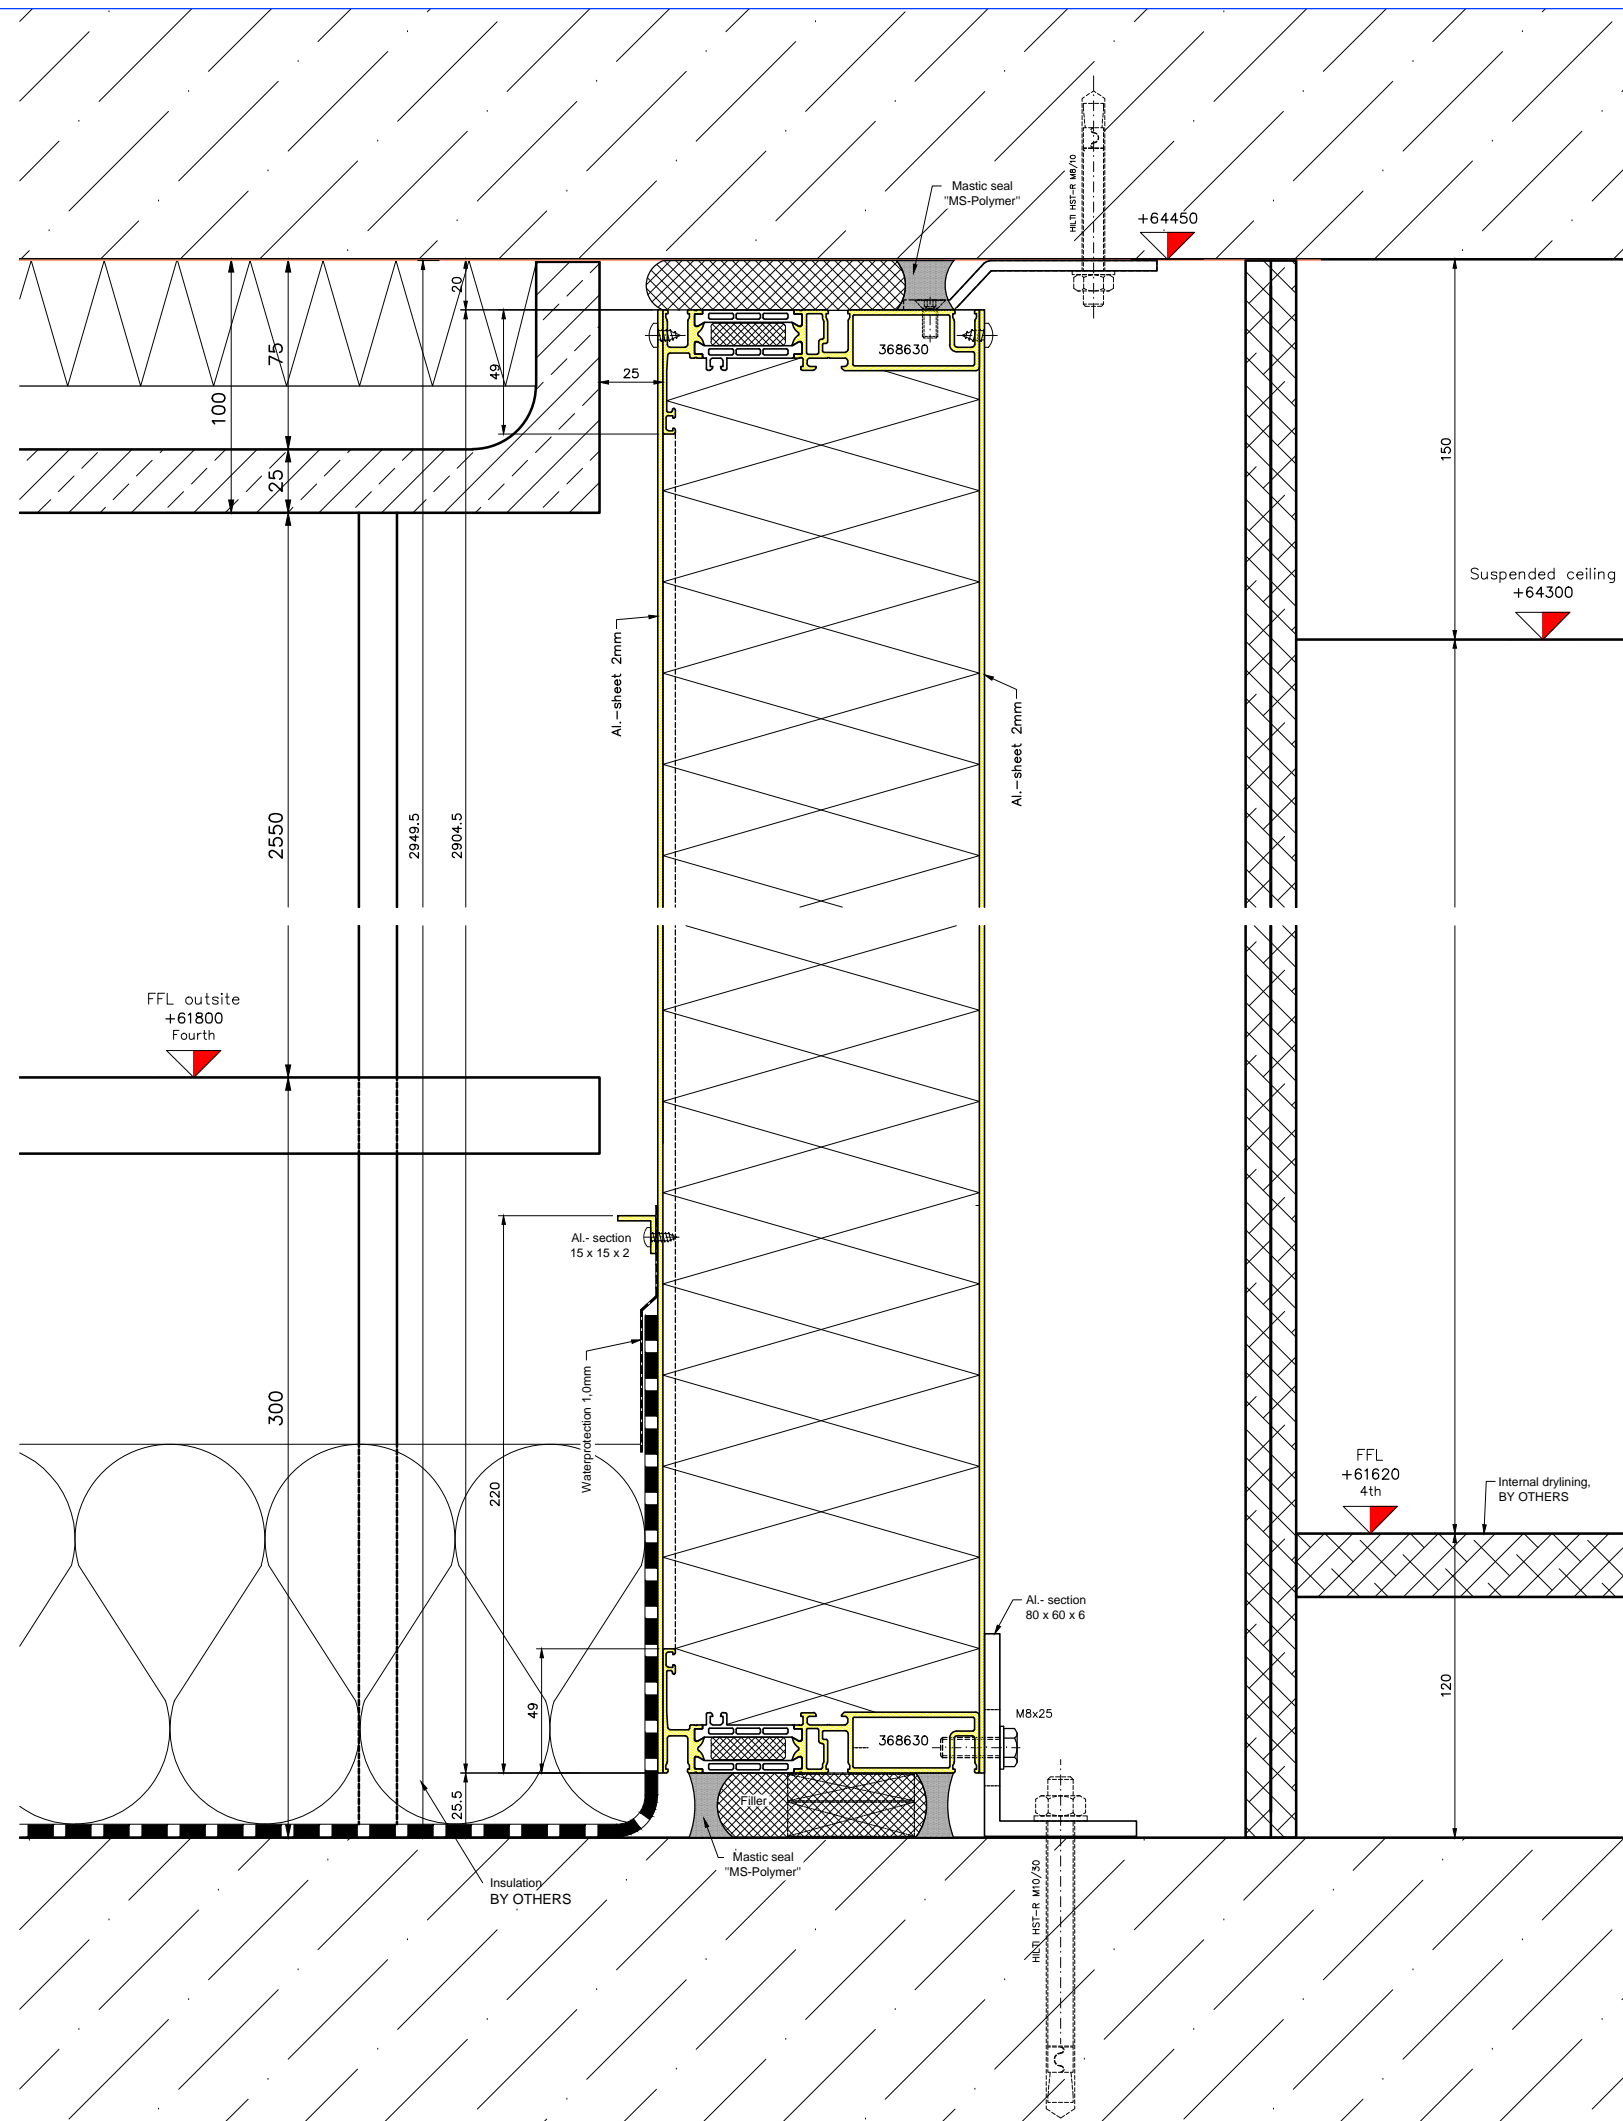

FOR
CONSTRUCTION

For Elevation see drawing 21471 - C - 101 - 107

Revision	01	amended acc. comments 16.07.13	27.07.2013	sen
Drawing-No	21471 - C - 206		Revision	01
CAD-No	C-201b detail section		Drawn/Date	12.06.13 E. Senior
Project	St. Edmunds Terrace, London NW8			
Architect	Squire and Partners, London			
Contractor		Checked		
Früh		Scale:	1:1	1189 x 841
Metalbau Früh GmbH / UK Ltd www.metalbau-frueh.com		Title:	Window Type 02	Status
Tel: +49 (0)365 890-0			H-Section 203 - 203	<input type="checkbox"/> A Approved for construction
e-mail: info@metalbau-frueh.com				<input type="checkbox"/> B Approved for construction with consideration of the entered corrections, resubmission required
				<input type="checkbox"/> C Not approved for construction, resubmission required
Copyright by Metalbau Früh				