

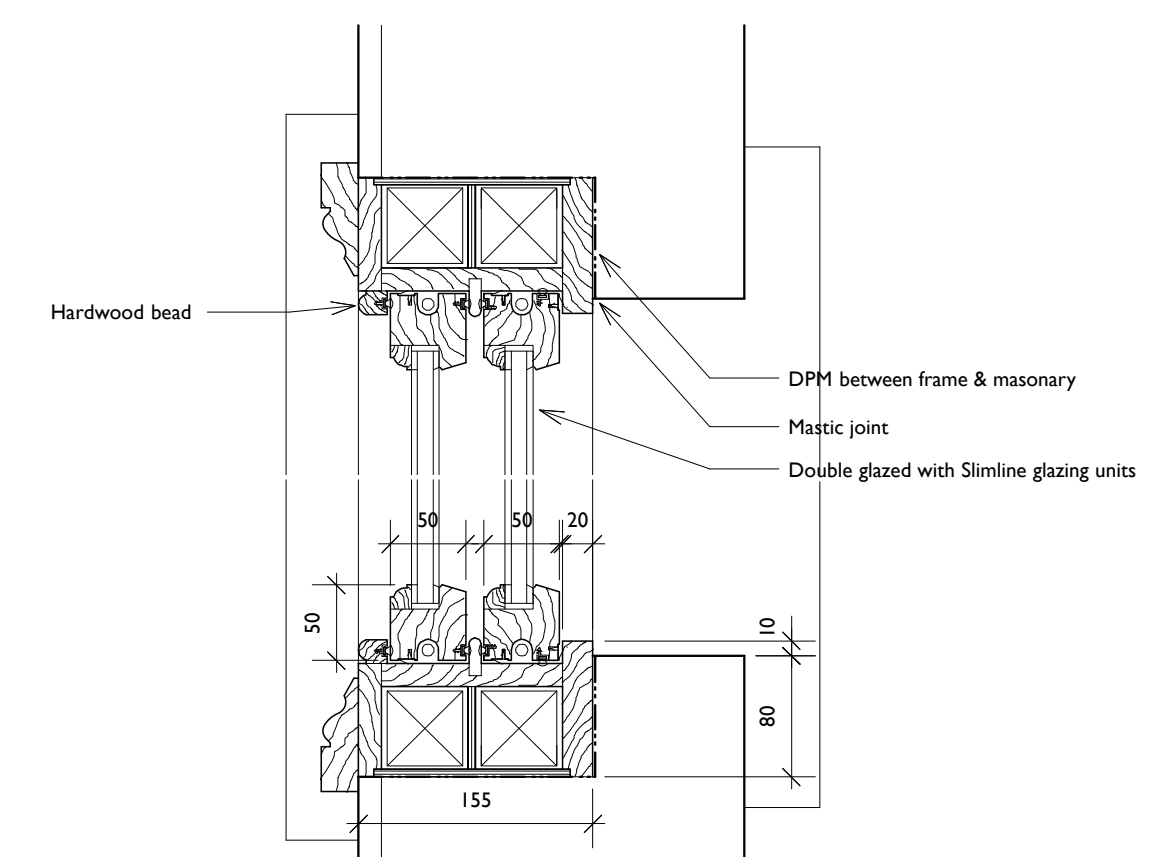



SASH WINDOW SECTION

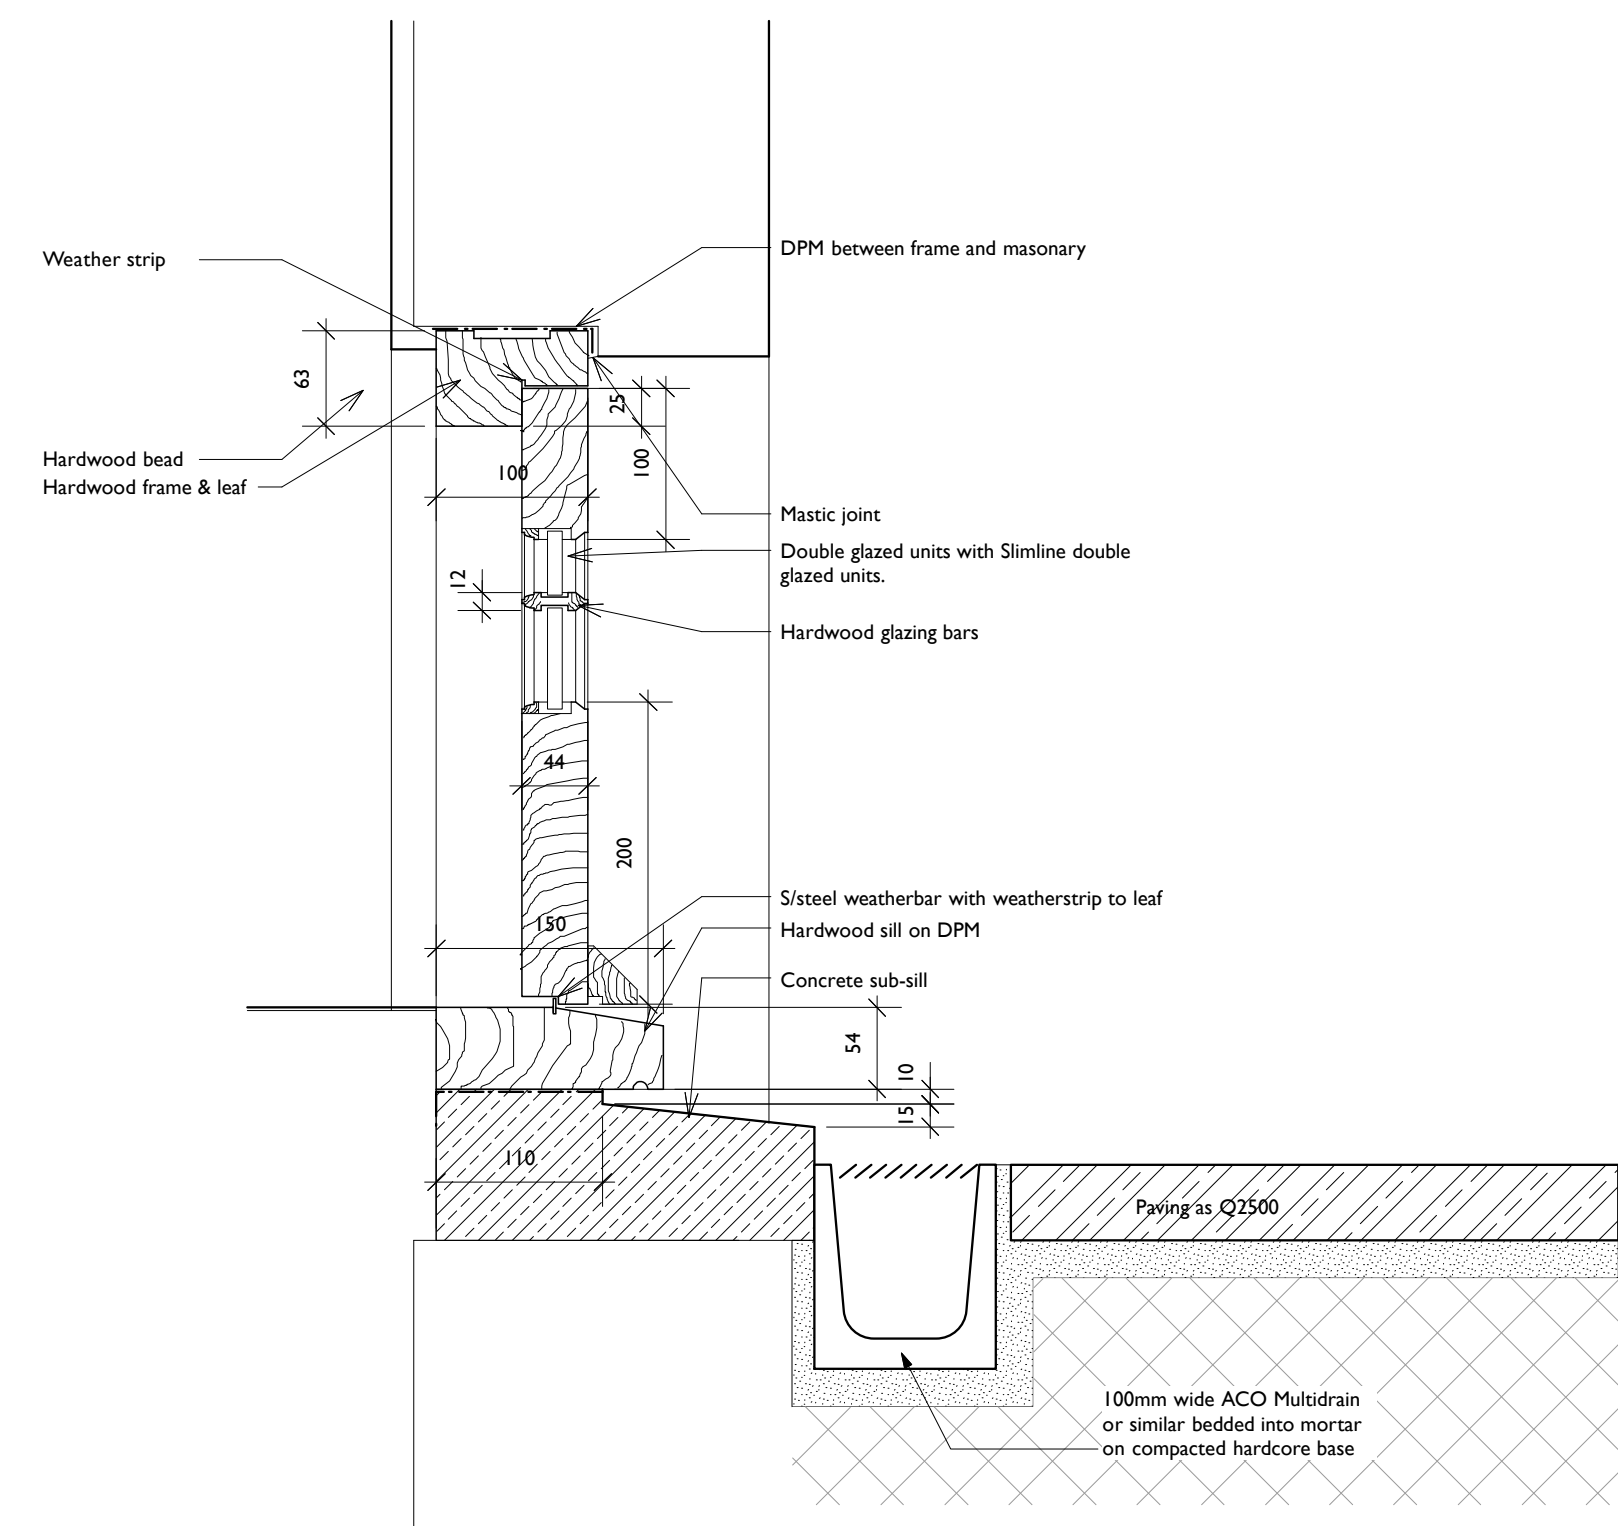

SASH WINDOW PLAN

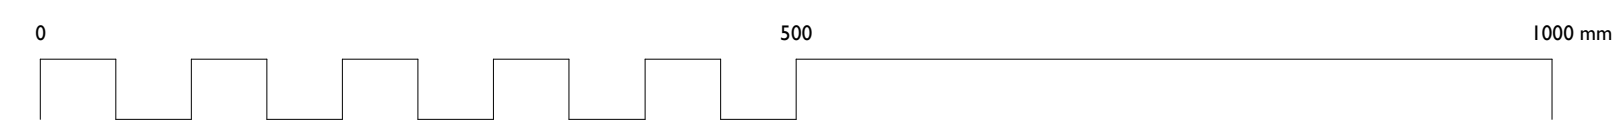

FRENCH DOOR SECTION

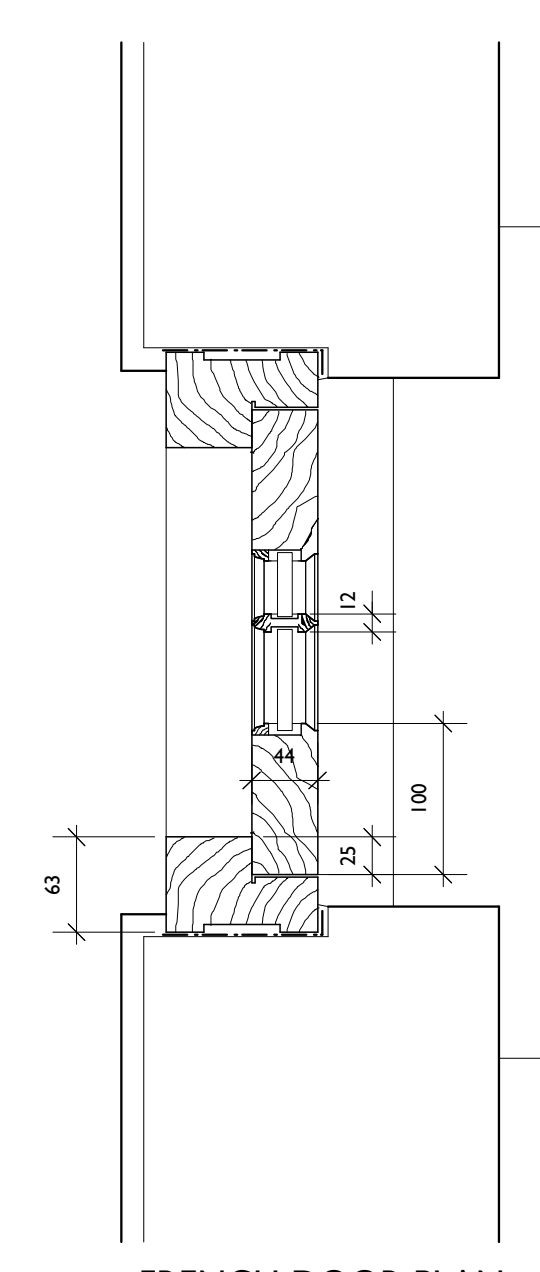

FRENCH DOOR PLAN

