

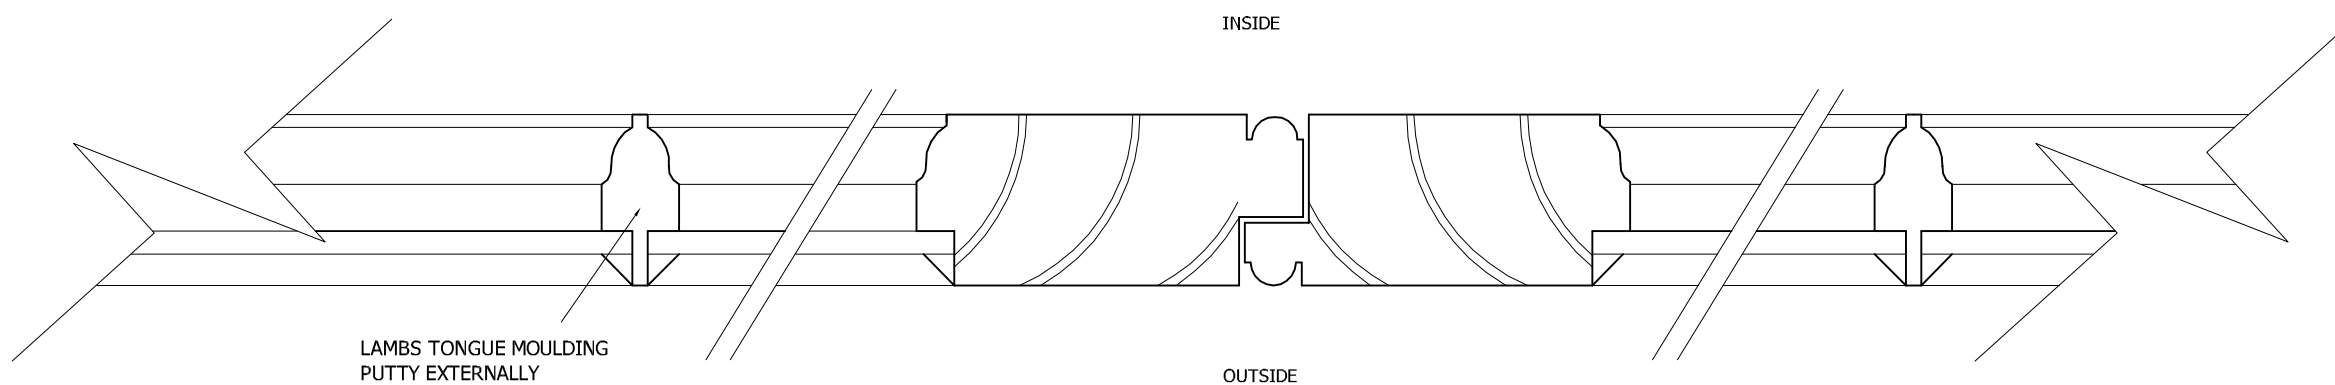


NEW FRENCH DOOR  
LOWER GROUND  
1:20

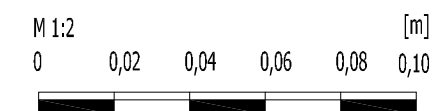

LAMBS TONGUE MOULDING  
PUTTY EXTERNALLY

SECTION A-A  
1:2

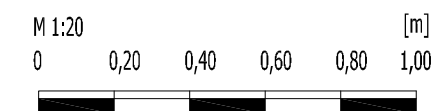

<b>INDIGO</b> DESIGN ASSOCIATES LIMITED			
7A FILMER MEWS, 75 FILMER ROAD LONDON, SW6 7JF			
TEL: 020 7610 6122 www.indigo.gb.net		FAX: 020 7610 6941 ma@indigo.gb.net	
PROJECT	SCALE	DATE	DWG NO
2 CHALCOT SQUARE LONDON NW1	1:20 & 1:2 & A3	JULY 2013	CS 12 Rev A
PROPOSED FRENCH DOORS		REVISION Rev A 14/09/2013 New french door to upper ground floor on first following comments from planning office.	