
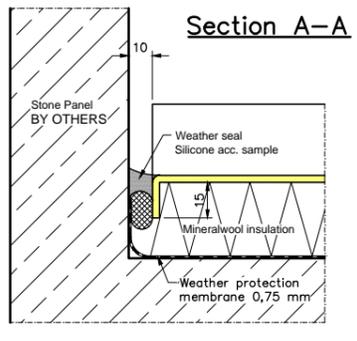


**VERTICAL SECTION
202 - 202**

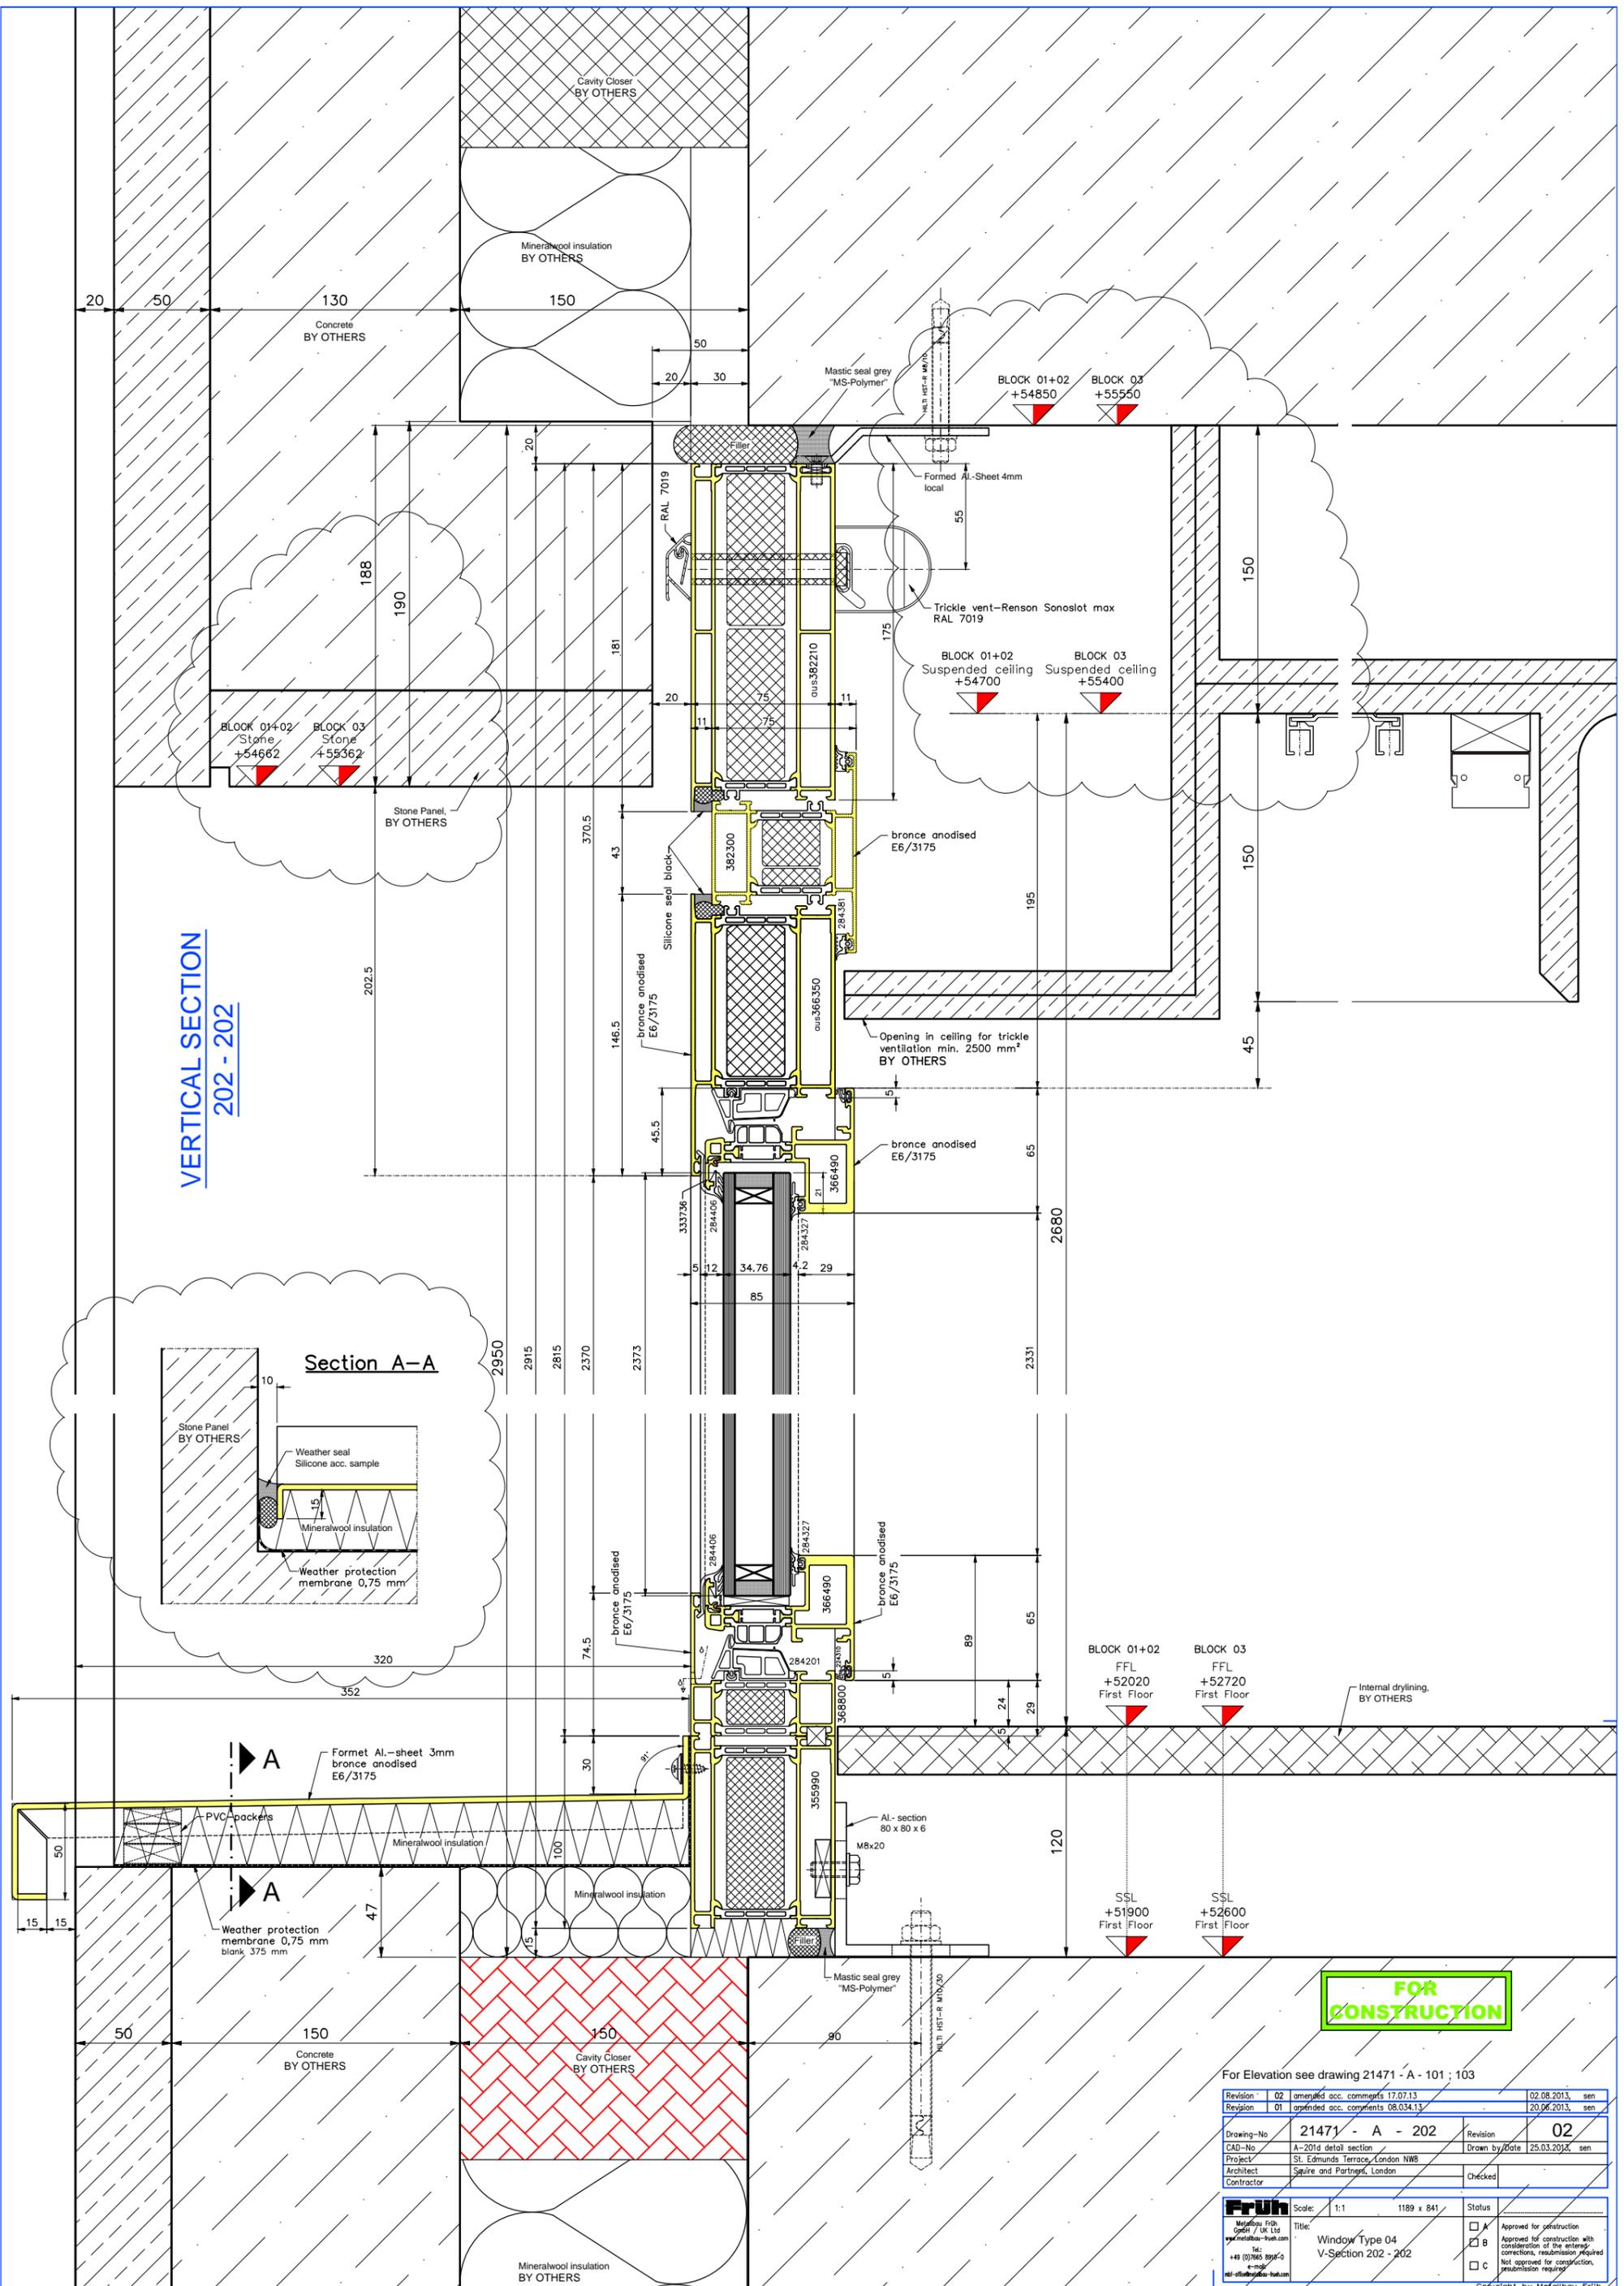

**FOR
CONSTRUCTION**

For Elevation see drawing 21471 - A - 101 ; 103

Revision	02	amended acc. comments 17.07.13	02.08.2013	sen
Revision	01	amended acc. comments 08.03.13	20.06.2013	sen
Drawing-No	21471 - A - 202		Revision	02
CAD-No	A-2016 detail section		Drawn by/Date	sen 25.03.2012
Project	St. Edmunds Terrace, London NW8		Architect	Squire and Partners, London
Contractor			Checked	
FRUH	Scale:	1:1	1189 x 841	Status
Metallbau FRUH GmbH / UK Ltd www.metallbau-fruh.com Tel: +49 (0)7865 898-0 E-Mail: info@metallbau-fruh.com	Title:	Window Type 04 V-Section 202 - 202		<input type="checkbox"/> A Approved for construction <input type="checkbox"/> B Approved for construction with consideration of the entering corrections, resubmission required <input type="checkbox"/> C Not approved for construction, resubmission required

Copyright by Metallbau FRUH