



1 SECTION
102 1:2

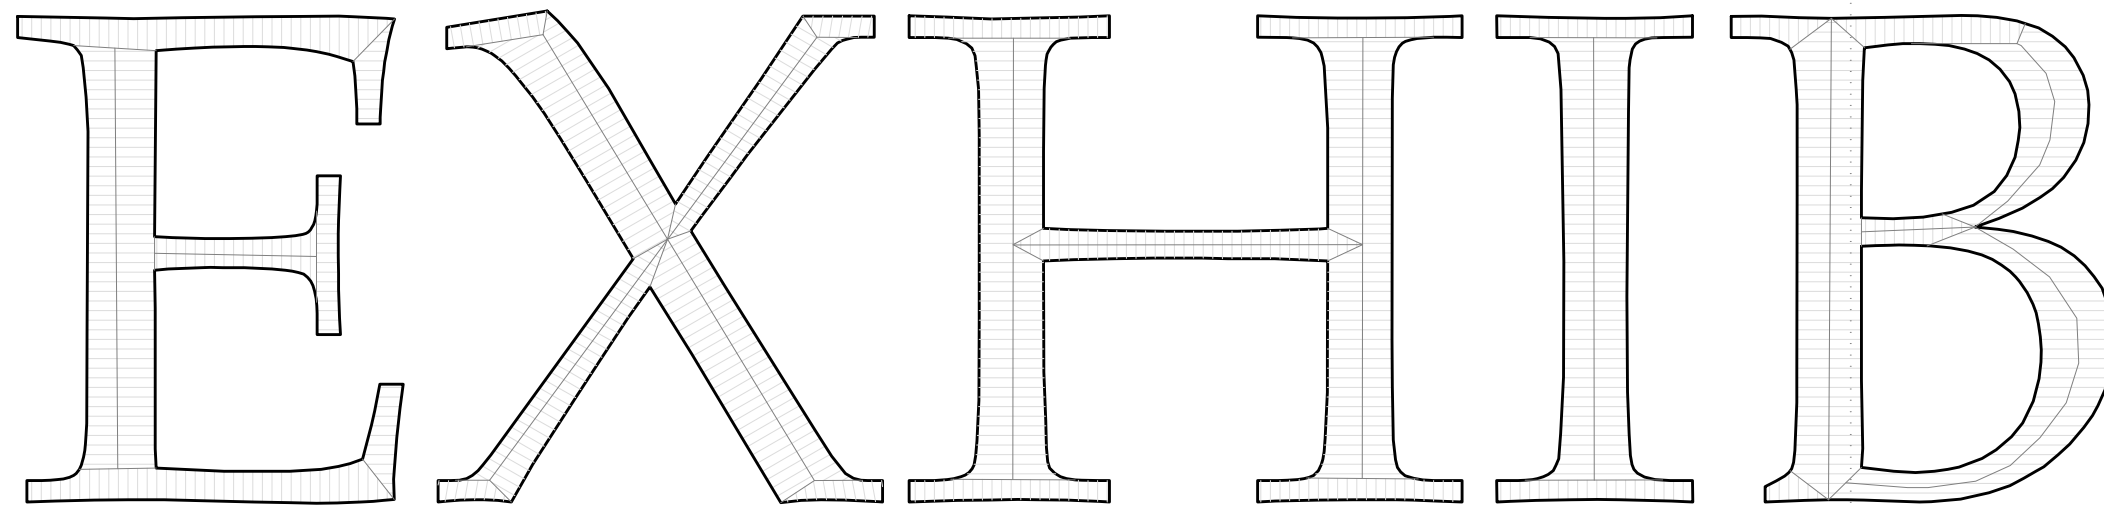

2 ELEVATION OF PROPOSED INSCRIPTION
102 1:2

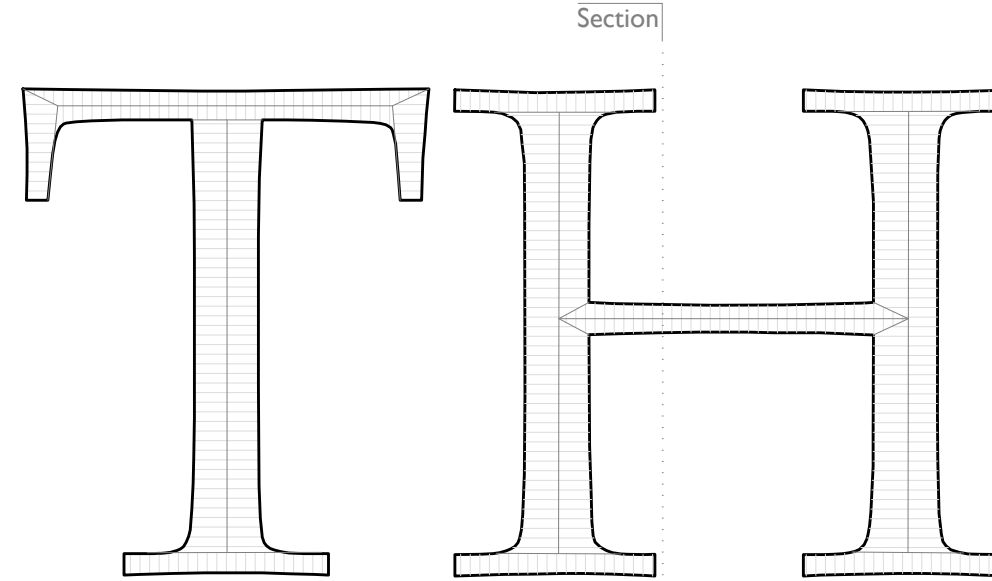

Section

Section

Notes:
 Drawings are based on survey data and may not accurately represent what is physically present.
 Do not scale from this drawing. All dimensions are to be verified on site before proceeding with the work.
 All dimensions are in millimeters unless noted otherwise.
 Purcell shall be notified in writing of any discrepancies.

Key Plan
not to scale

ISSUE	DATE	DRAWN	CHECKED	DESCRIPTION
First Issue	09.09.13	MD	ES	Issued for LBC

CLIENT

PROJECT British Museum Northwest Development Properties

DRAWING TITLE Stone Cladding Details
Opening between Craherode and Great Court

SIZE & SCALE A3L 1:50

DRAWING STATUS WORK IN PROGRESS

JOB NUMBER 231267

DRAWING NO. 102

REVISION -



PURCELL