

GENERAL NOTES:
All dimensions to be checked on site prior to commencement of any works, and/or preparation of any shop drawings.
Sizes of and dimensions to any structural elements are indicative only. See structural engineers drawings for actual sizes / dimensions.
Sizes of and dimensions to any service elements are indicative only. See service engineers drawings for actual sizes and dimensions.
This drawing to be read in conjunction with all other Architect's drawings, specifications and other Consultants' information.
All proprietary systems shown on this drawing are to be installed strictly in accordance with the Manufacturers/Suppliers recommended details.
Any discrepancies between information shown on this drawing and any other contract information or manufacturers/suppliers recommendations is to be brought to the attention of the Architect.
DO NOT SCALE FROM THIS DRAWING.

DRAWING NOTES:

P1

PLANNING ISSUE
Preliminary Issue

27.02.12

DATE

STATUS REVISION

DRAWING LOCATION PLAN			
SCALE	1:1250 AT A3	DRAWING FILE REF	770 Location Plan
DATE	Jan 2012	DRAWN BY	BJ
DWG No.	770_LOC_001	REVISION	P1
DRAWING STATUS PRELIMINARY			
Information contained on this drawing is the sole copyright of Buckley Gray Yeoman and is not to be reproduced without their permission.			

Buckley Gray Yeoman	
Studio 4.04 The Tea Building 56 Shoreditch High Street London E1 6JL T: 020 7033 9913 F: 020 7033 9914	
CLIENT	London & Regional Properties
PROJECT	St George's Court

- RAL7015
- XDLB053
- RAL7015 set
- behind Curtain Walling
- Anodised aluminium



GENERAL NOTES:

All dimensions to be checked on site prior to commencement of any works, and/or preparation of any shop drawings.

Sizes of and dimensions to any structural elements are indicative only. See structural engineers drawings for actual sizes / dimensions.

Sizes of and dimensions to any service elements are indicative only. See service engineers drawings for actual sizes and dimensions.

This drawing to be read in conjunction with all other Architect's drawings, specifications and other Consultants' information.

All proprietary systems shown on this drawing are to be installed strictly in accordance with the Manufacturers/Suppliers recommended details.

Any discrepancies between information shown on this drawing and any other contract information or manufacturers/suppliers recommendations is to be brought to the attention of the Architect.

DO NOT SCALE FROM THIS DRAWING.

DRAWING NOTES:

C2 Stone Cladding package
C1 Curtain Wall package
P5 Contract Issue
P4 General Update
P3 PLANNING SUBSTITUTION
P2 PLANNING ISSUE
P1 Pricing Issue
P0 Preliminary Issue

STATUS REVISION

DRAWING PROPOSED ELEVATION New Oxford St Elevation

SCALE 1:125 @ A1
(1:250 @ A3)

DATE Aug 2012

DWG No. 770_GE_01

DRAWING STATUS CONSTRUCTION

Information contained on this drawing is the sole copyright of Buckley Gray Yeoman and is not to be reproduced without their permission.


Buckley Gray Yeoman

Studio 4.04 The Box Building 50 Shoreditch High Street
London E1 6JL T: 020 7033 9913 F: 020 7033 9914

CLIENT London & Regional Properties

PROJECT 10 Bloomsbury Way

- RAL7015
- XDLB053
- RAL7015 set behind curtain walling.
- Anodised aluminium

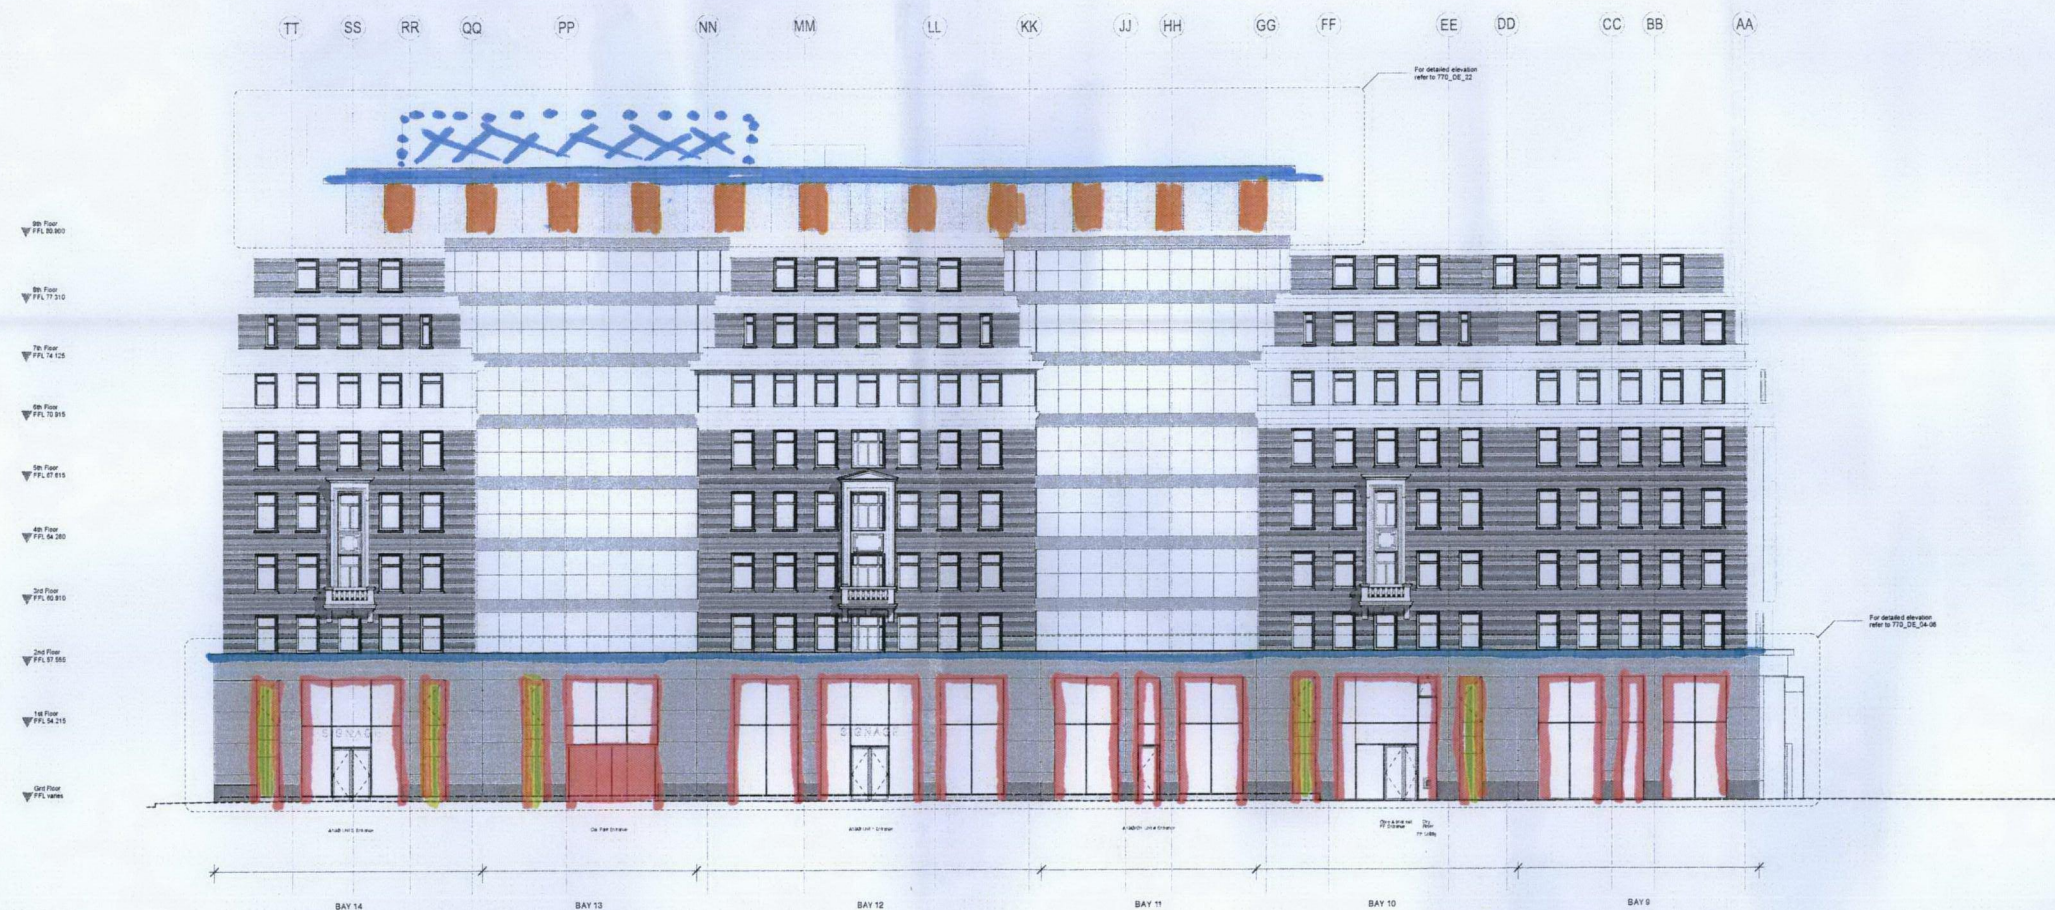

GENERAL NOTES:
 All dimensions to be checked on site prior to commencement of any works, and/or preparation of any shop drawings.
 Sizes of and dimensions to any structural elements are indicative only. See structural engineers drawings for actual sizes / dimensions.
 Sizes of and dimensions to any service elements are indicative only. See service engineers drawings for actual sizes and dimensions.
 This drawing to be read in conjunction with all other Architect's drawings, specifications and other Consultants' information.
 All proprietary systems shown on this drawing are to be installed strictly in accordance with the Manufacturers/Suppliers recommended details.
 Any discrepancies between information shown on this drawing and any other contract information or manufacturers/suppliers recommendations is to be brought to the attention of the Architect.
DO NOT SCALE FROM THIS DRAWING.

DRAWING NOTES:

C2 Stone Cladding package
 C1 Curtain Wall package
 P5 Contract Issue
 P4 General Update
 P3 PLANNING SUBSTITUTION
 P2 PLANNING ISSUE
 P1 Pricing Issue
 Preliminary Issue



STATUS REVISION

DATE

DRAWING		PROPOSED ELEVATION Bloomsbury Way Elevation	
SCALE	1:125 @ A1 (1:250 @ A3)	DRAWING FILE REF	770-GE-Elevations-PRINT
DATE	Aug 2012	DRAWN BY	BJ
DWG No.	770_GE_02	REVISION	C2
DRAWING STATUS	CONSTRUCTION	CLIENT	London & Regional Properties
Information contained on this drawing is the sole copyright of Buckley Gray Yeoman and is not to be reproduced without their permission.		PROJECT	10 Bloomsbury Way

Buckley Gray Yeoman
 Studio 4.04 The Tea Building 56 Shoreditch High Street
 London E1 6JU T: 020 7033 9913 F: 020 7033 9914
London & Regional Properties
10 Bloomsbury Way

- RAL7015
- XDLB053
- RAL7015 set behind curtain walling
- Anodised aluminium

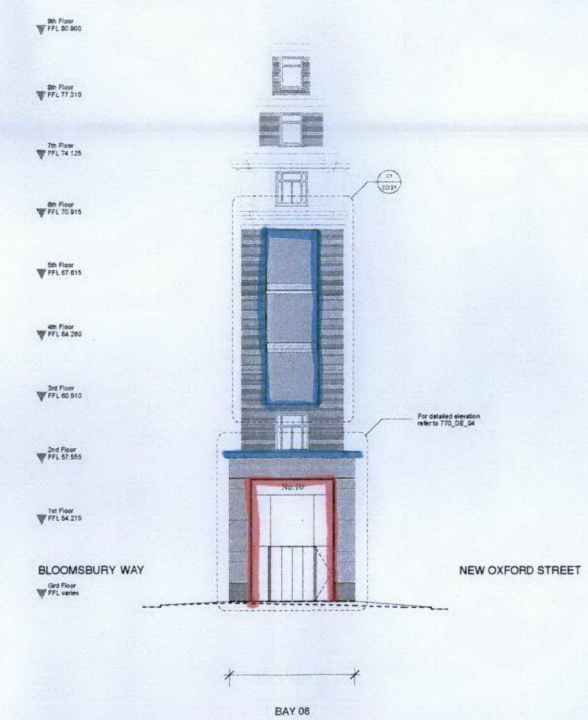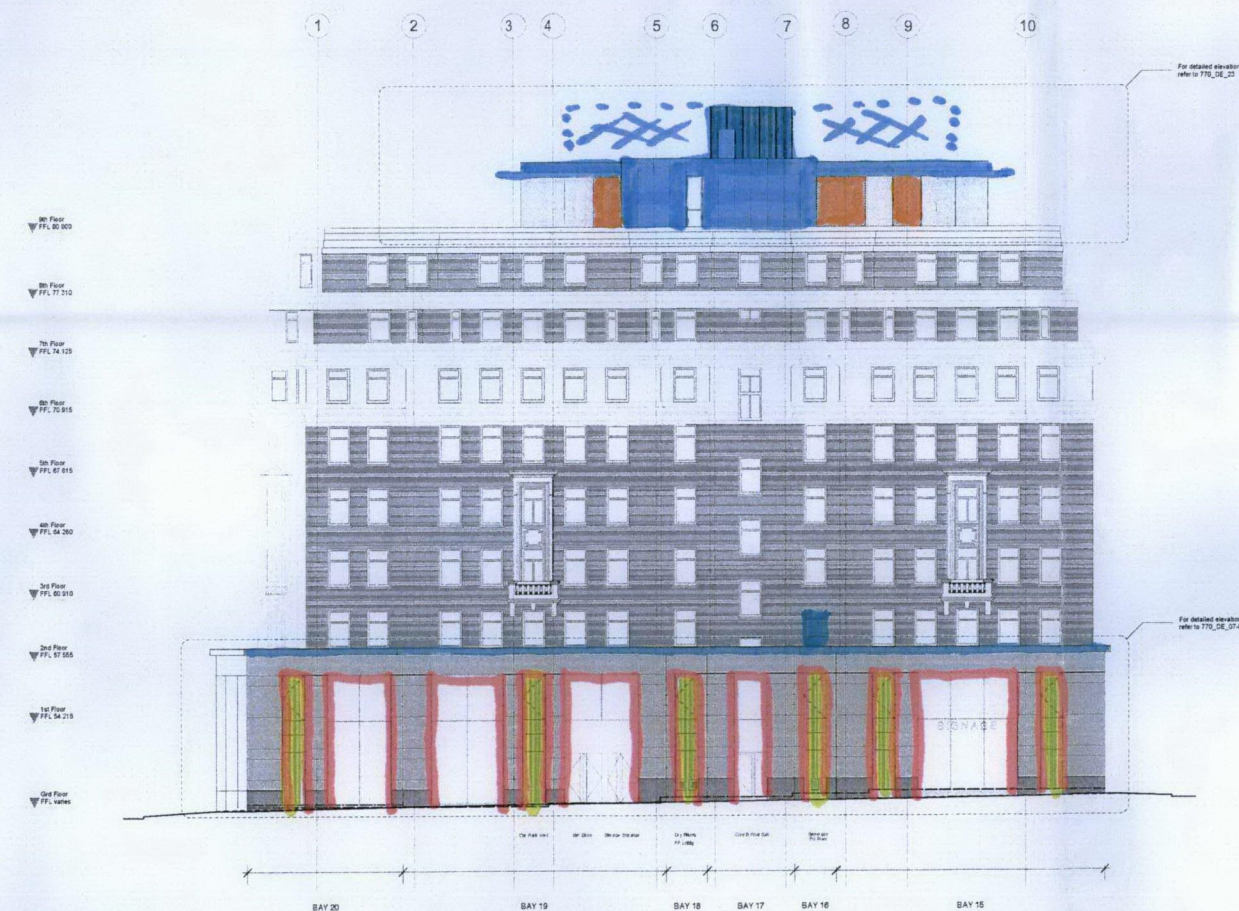

GENERAL NOTES:

All dimensions to be checked on site prior to commencement of any works, and/or preparation of any shop drawings.

Sizes of and dimensions to any structural elements are indicative only. See structural engineers drawings for actual sizes / dimensions.

Sizes of and dimensions to any service elements are indicative only. See service engineers drawings for actual sizes and dimensions.

This drawing to be read in conjunction with all other Architect's drawings, specifications and other Consultants' information.

All proprietary systems shown on this drawing are to be installed strictly in accordance with the Manufacturers' suppliers recommended details.

Any discrepancies between information shown on this drawing and any other contract information or manufacturers/suppliers recommendations is to be brought to the attention of the Architect.

DO NOT SCALE FROM THIS DRAWING.

DRAWING NOTES:

C2	Stone Cladding package
C1	Curtain Wall package
P5	Contract Issue
P4	General Update
P3	PLANNING SUBSTITUTION
P2	PLANNING ISSUE
P1	Pricing Issue
P1	Preliminary Issue

PROPOSED ELEVATION		Bury Place and Apex Elevations	
SCALE	1:125 @ A1 (1:250 @ A3)	DRAWING FILE REF	770-GE-Elevations-PRINT
DATE	Aug 2012	DRAWN BY	BJ
DWG No.	770_GE_03	REVISION	C2
DRAWING STATUS		CONSTRUCTION	
STATUS		REVISION	
DATE		DATE	
05.10.12		07.09.12	
07.09.12		10.08.12	
09.08.12		14.03.12	
27.02.12		01.02.12	
01.02.12			
Buckley Gray Yeoman		Studio 4.04 The Tea Building 56 Shoreditch High Street London E1 6JJ T: 020 7033 9913 F: 020 7033 9914	
CLIENT		London & Regional Properties	
PROJECT		10 Bloomsbury Way	