



PLAN

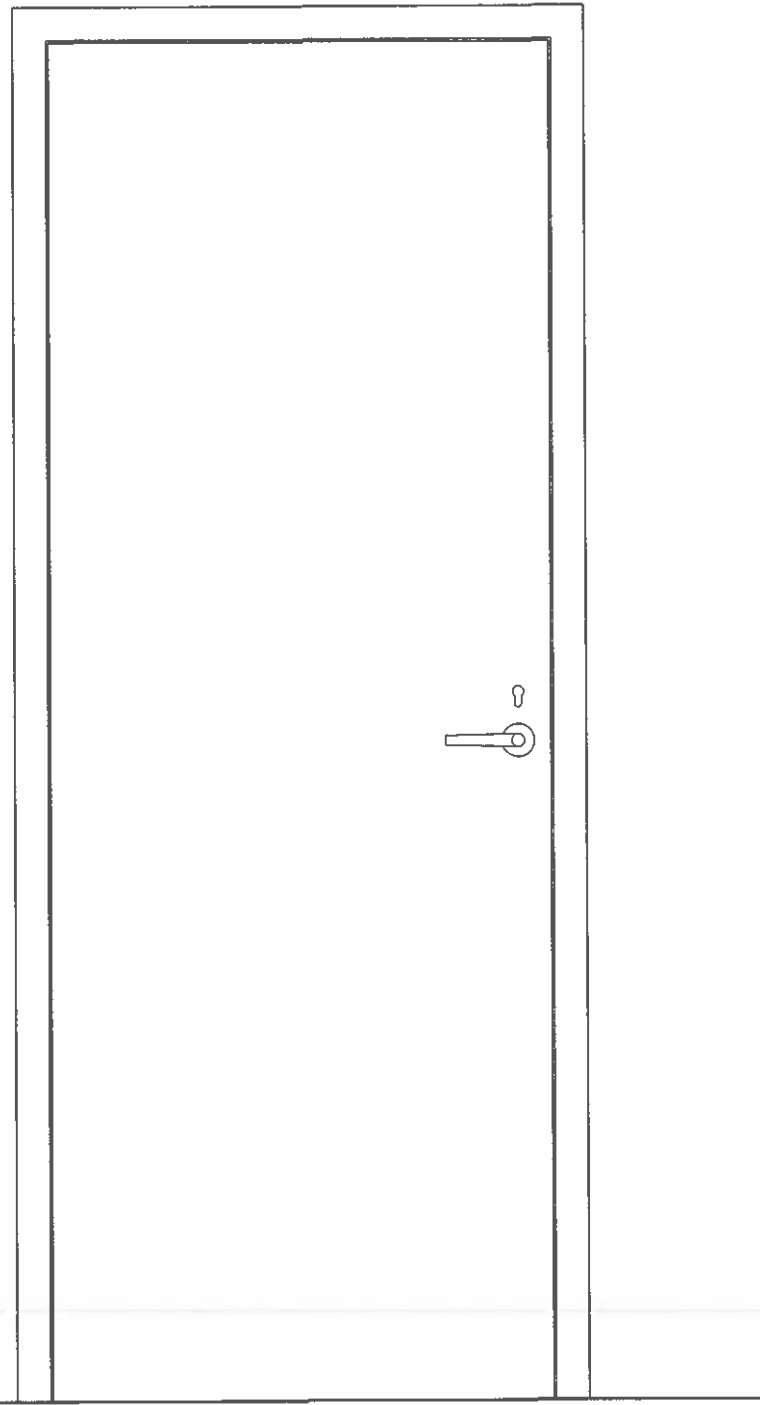

ELEVATION

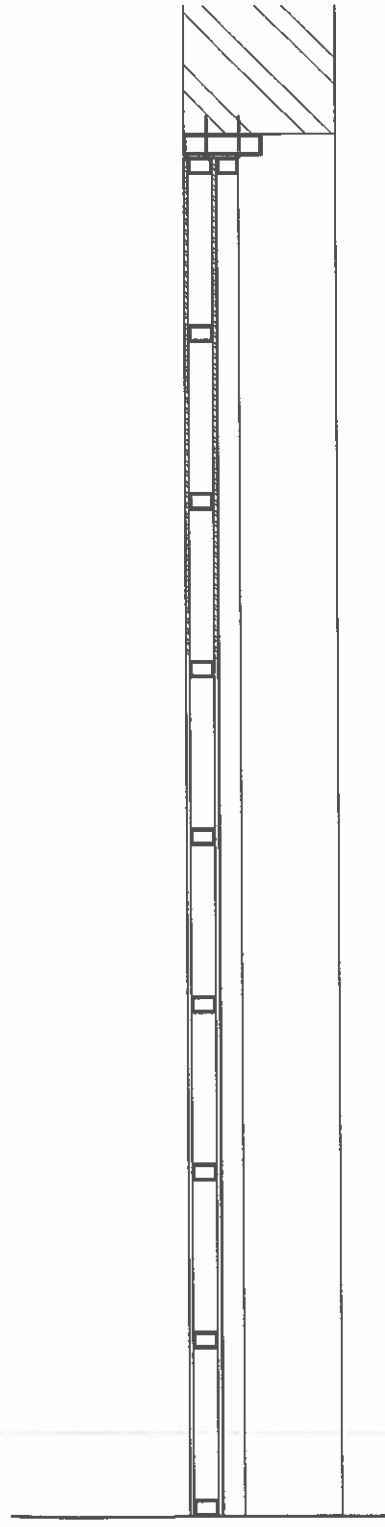

SECTION

DOOR TYPE 3

Electro-Zinc coated steel security door and frame with steel door stops and hinge bolts- height and width to suit existing locations below and handed as necessary.

Location: D7.

©2013 Hamilton Associates
 The copyright of this drawing remains the property of Hamilton Associates. This drawing may not be reproduced in whole or in part without the express written permission of the author.
 Figured dimensions only to be taken from this drawing. All dimensions to be checked on site prior to commencement of construction. This drawing must not be used for land transfer purposes. Errors and omissions to be reported to Hamilton Associates immediately.

Notes:

PLANNING DRAWING
 Refer to accompanying plans for door locations.

No	Date	Revision Details	By
A	22-5	Door locations revised	J.F.

HAMILTON ASSOCIATES
 Property Consultants
 66 Porchester Road, London, W2 6ET
 Office: 020-7381-3434
 Mobile: 07734-647-699
 Email: edward@hamiltonassociates.co.uk
 Web: www.hamiltonassociates.co.uk

Client Name:
 MR. & MRS. C. LEES

Project:
 7 CHALCOT SQUARE
 LONDON, NW1 8YB

Scale: 1:10@A3
 Date: APR 13
 Drawn by: J.F.

Drawing Title:
 DOOR PLANS, ELEVATIONS
 & SECTIONS SHEET 3

Drawing No: 1131-42
 Rev No: A