



**10 West Cottages, London, NW6 1RJ  
Boundary Wall Elevations**

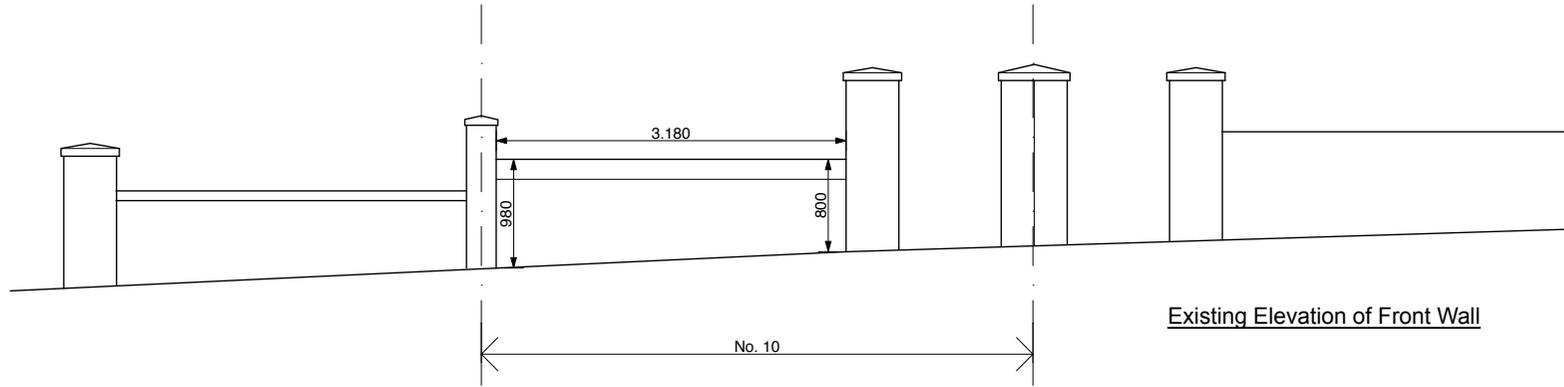

Existing Elevation of Front Wall

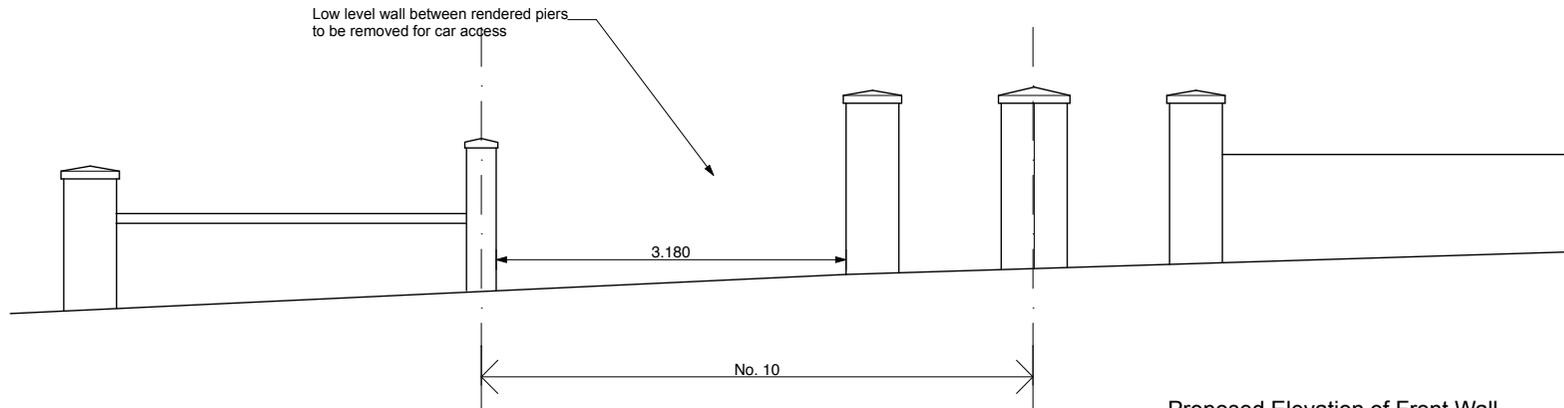

Proposed Elevation of Front Wall



. Drawing Copyright

Revision

Client

**Mrs Pamela Wolf**

Project

**10 West Cottages,  
London, NW6 1RJ**

Drawing

**Boundary Wall Elevations**

Drawing No.

**PD102**

Scale

**1:50@A3**

Date

**July 2013**

**HART BASKERVILLE  
Architects**

1 Golderslea, Finchley Road  
London, NW11 7SA

Tel: 020 8458 3433