


Do not scale from this drawing.
Dimensions are to be verified on site prior to construction.

Notes



Existing section A

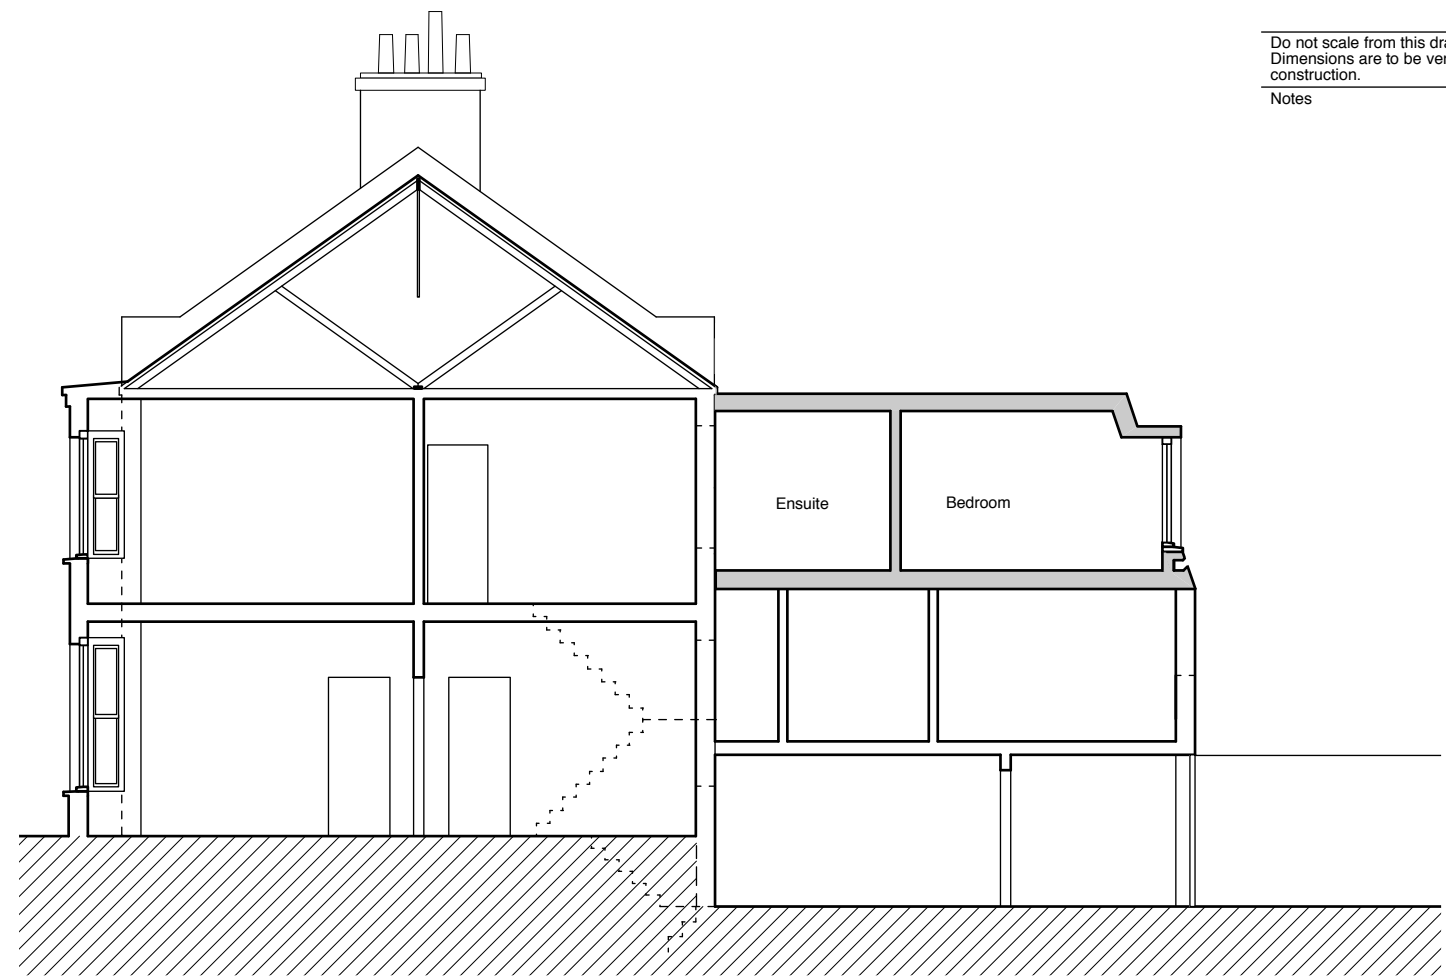

Proposed section A



Existing section B



Proposed section B

Revisions

4orm

1-5 Offord Street London N1 1DH

studio@4orm.co.uk
www.4orm.co.uk

Project
Achilles Road NW6 1DZ

Drawing Title
Existing & Proposed Sections A
and B

Drawing Status
Preliminary

Date	Scale @ A3	Drawn
September 13	1:100	CP

Drawing Number
470-XP.32

