



Existing First Floor Plan

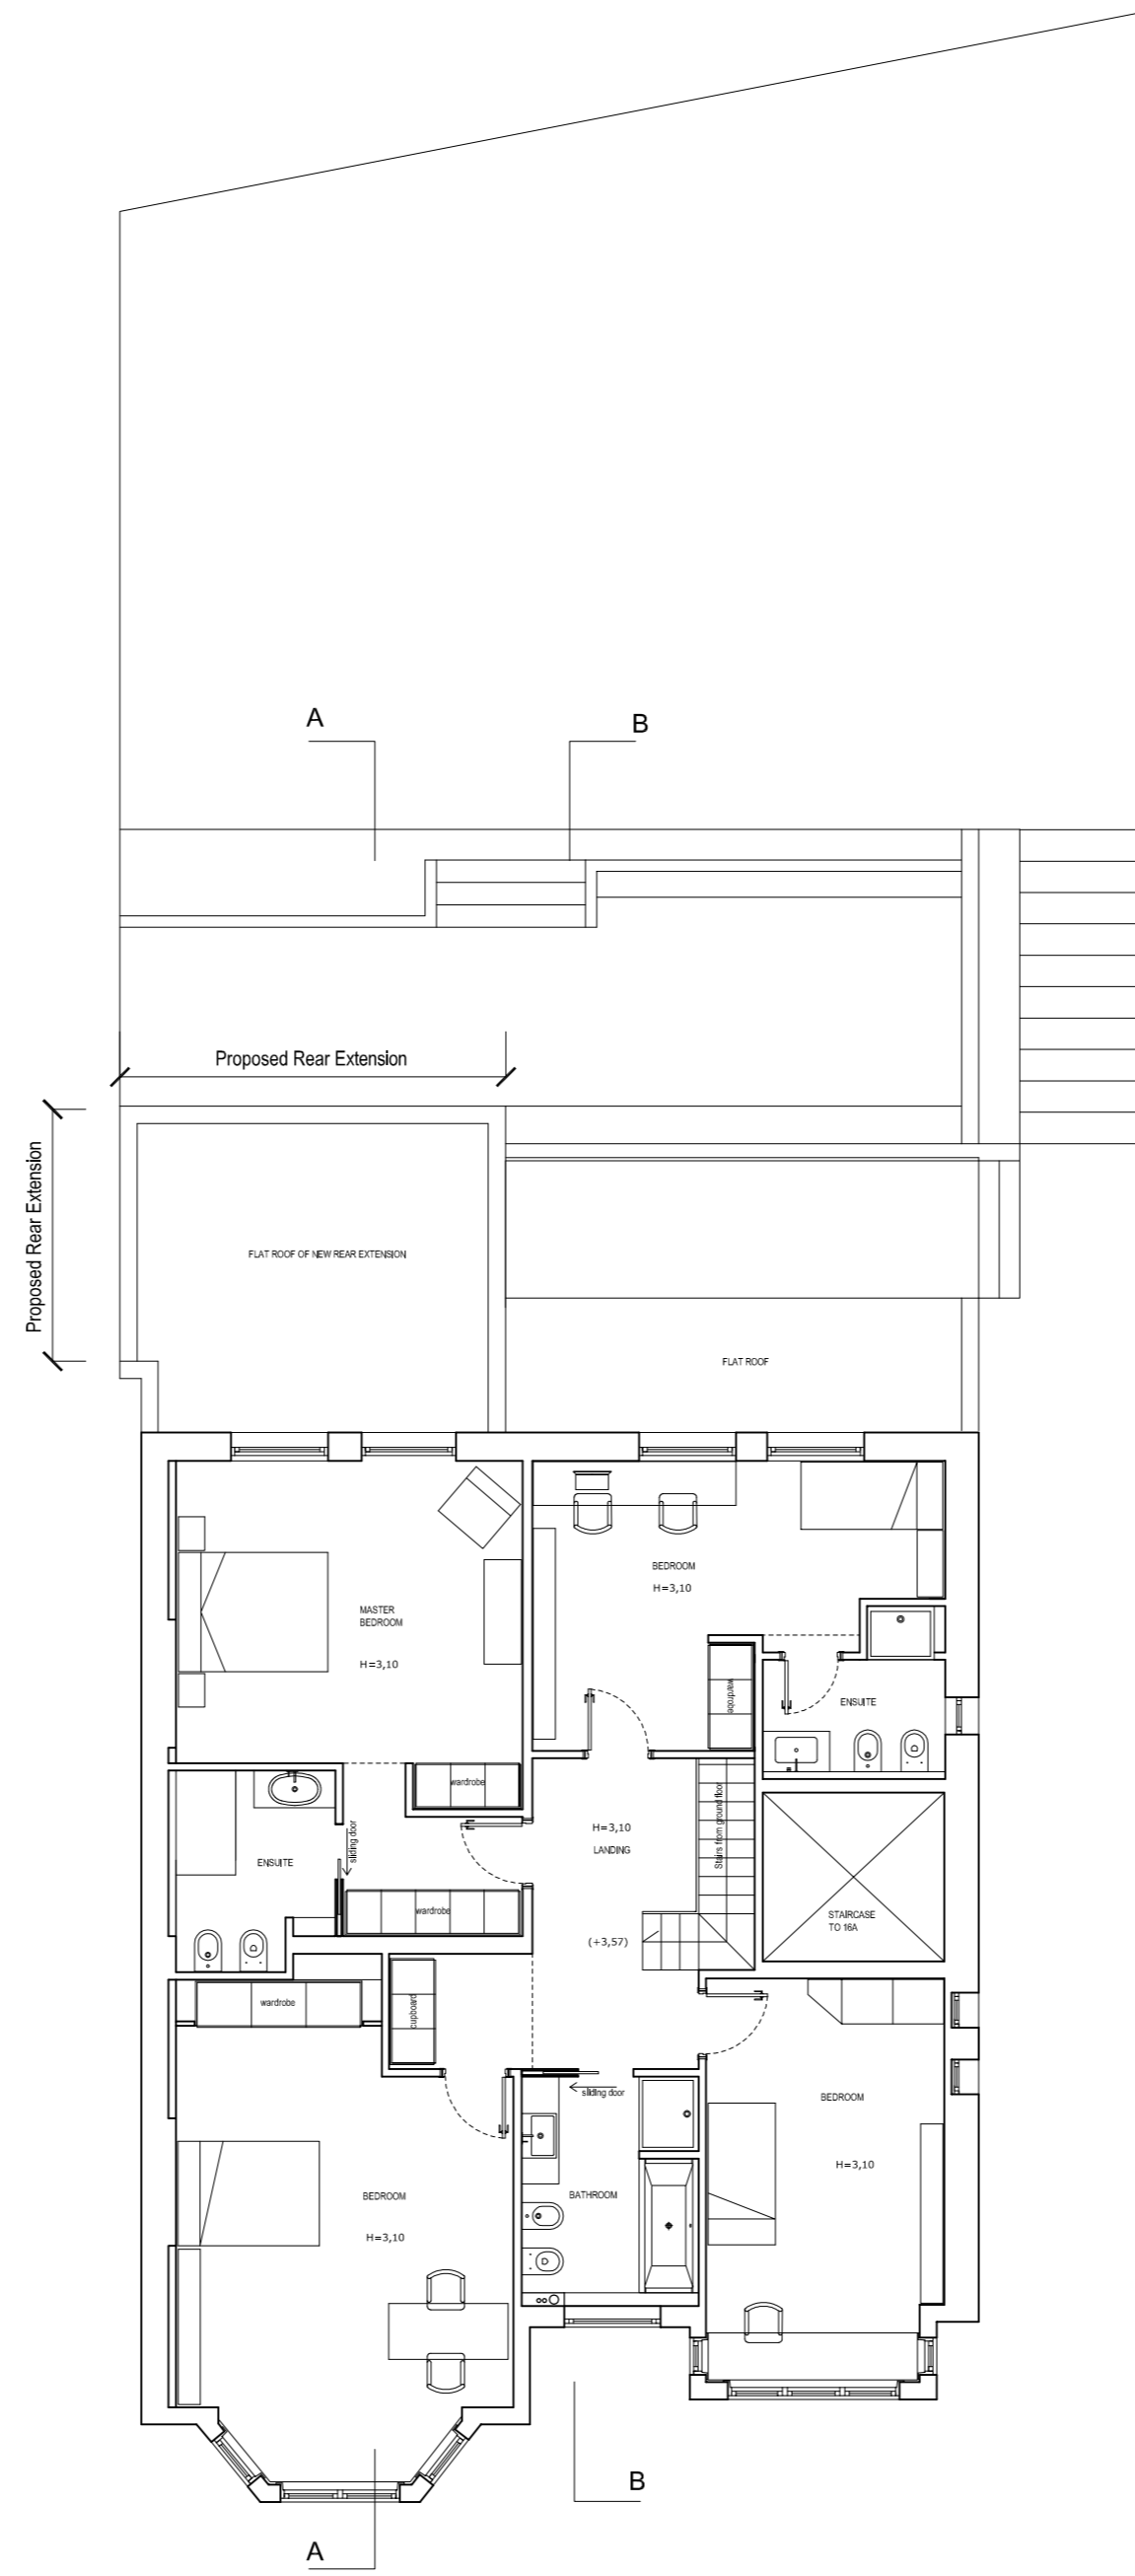

Proposed First Floor Plan

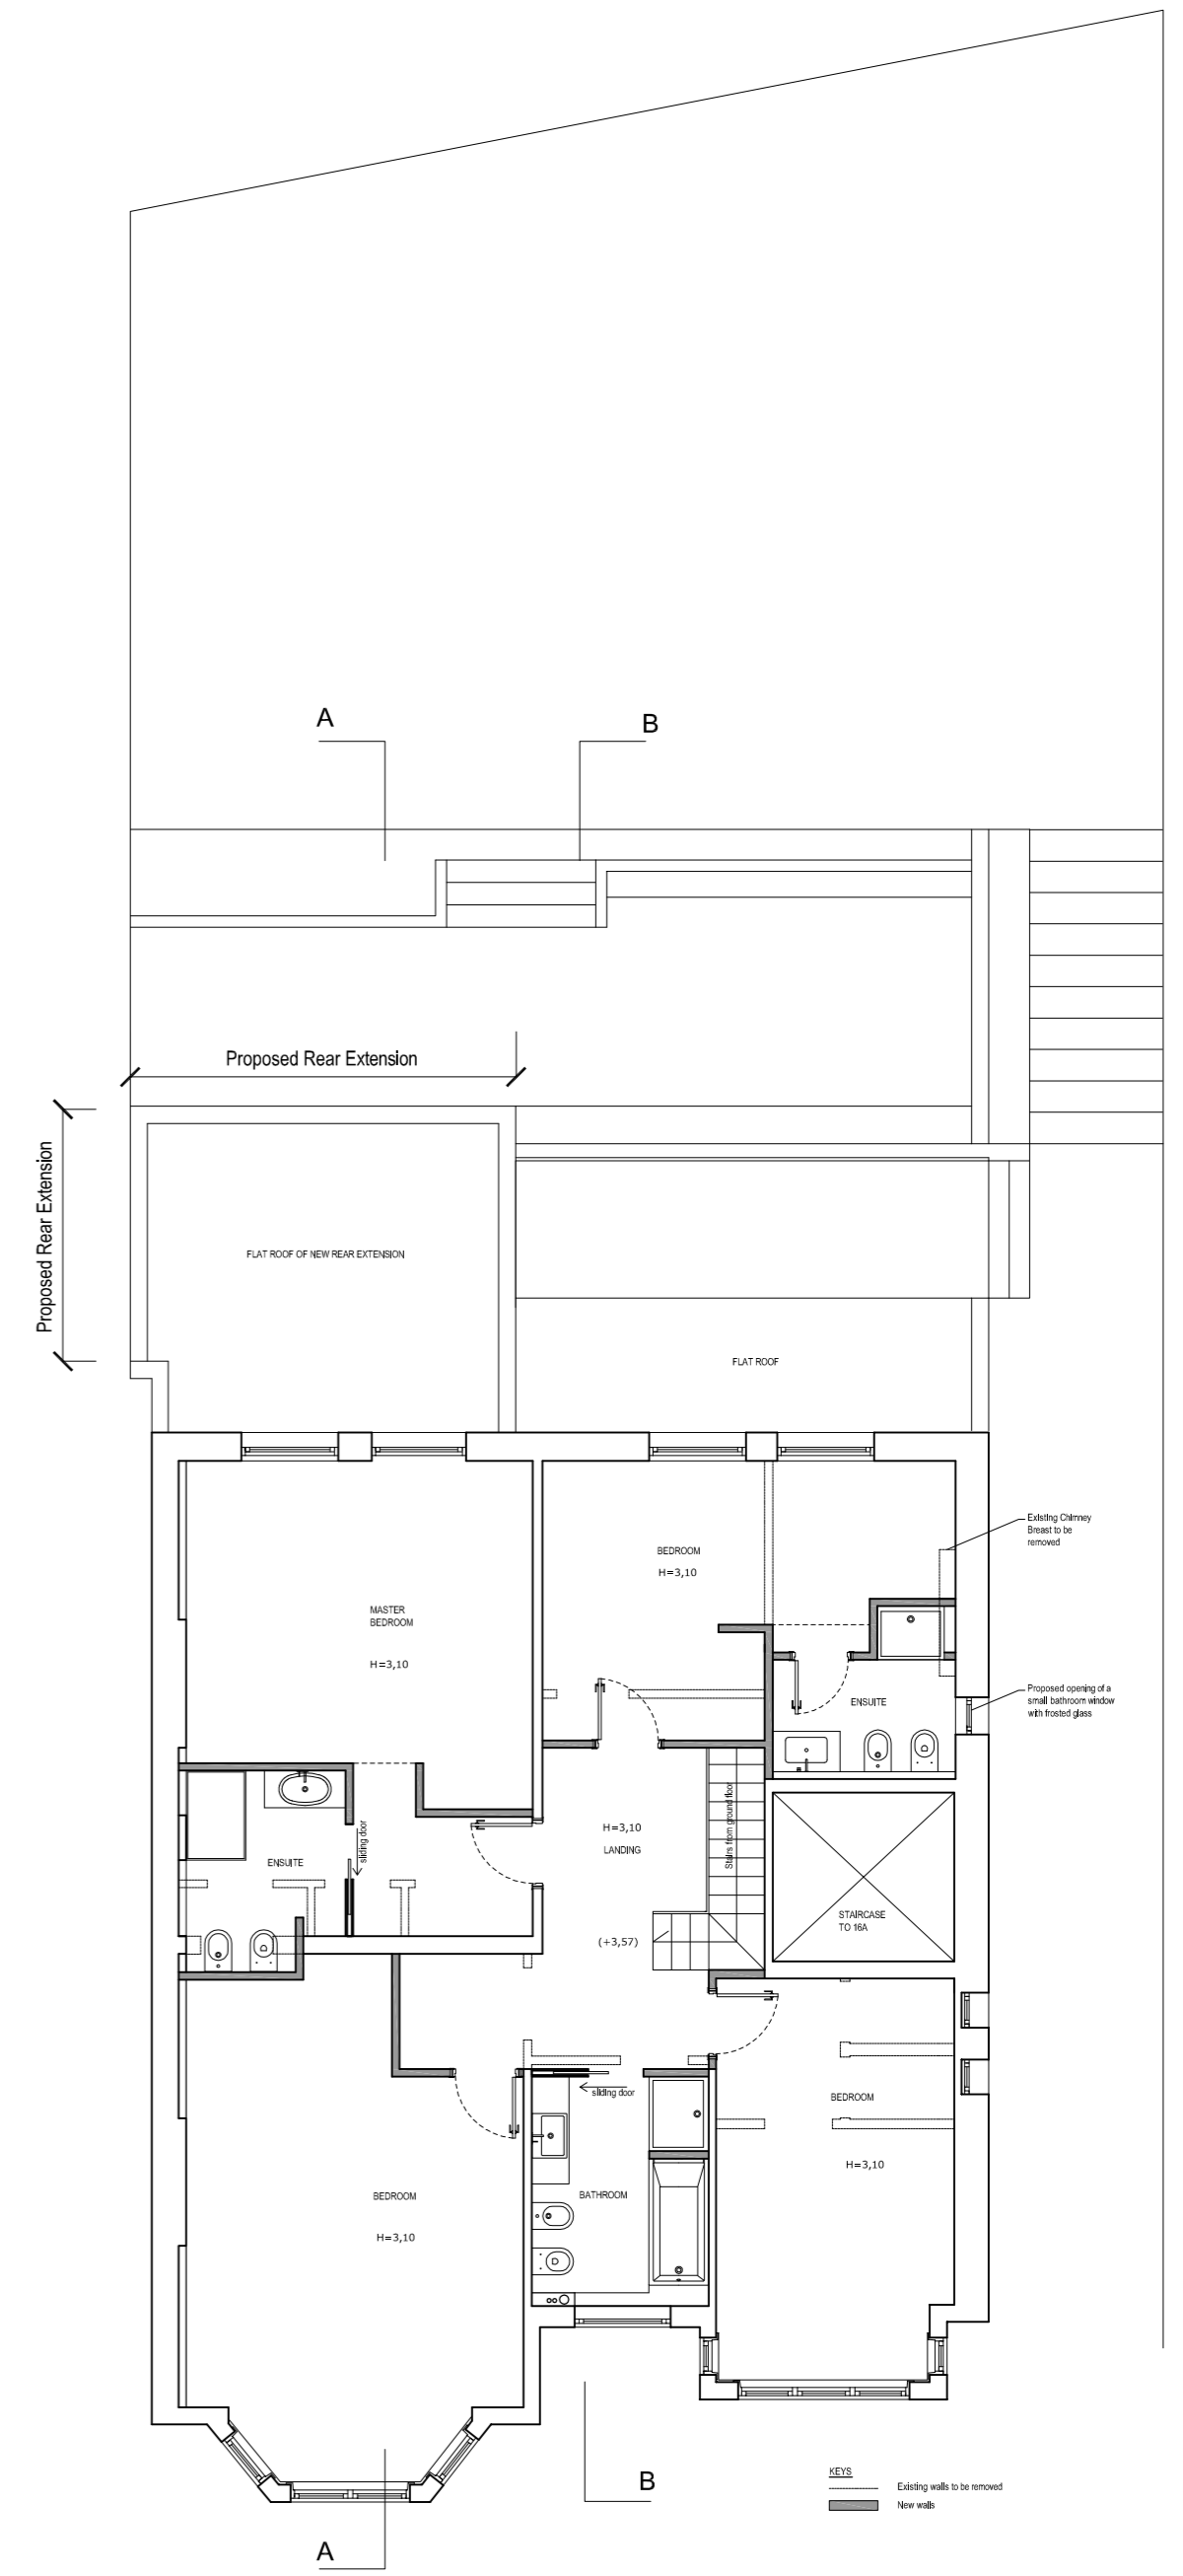

Proposed First Floor Plan