


Section A-A - Existing

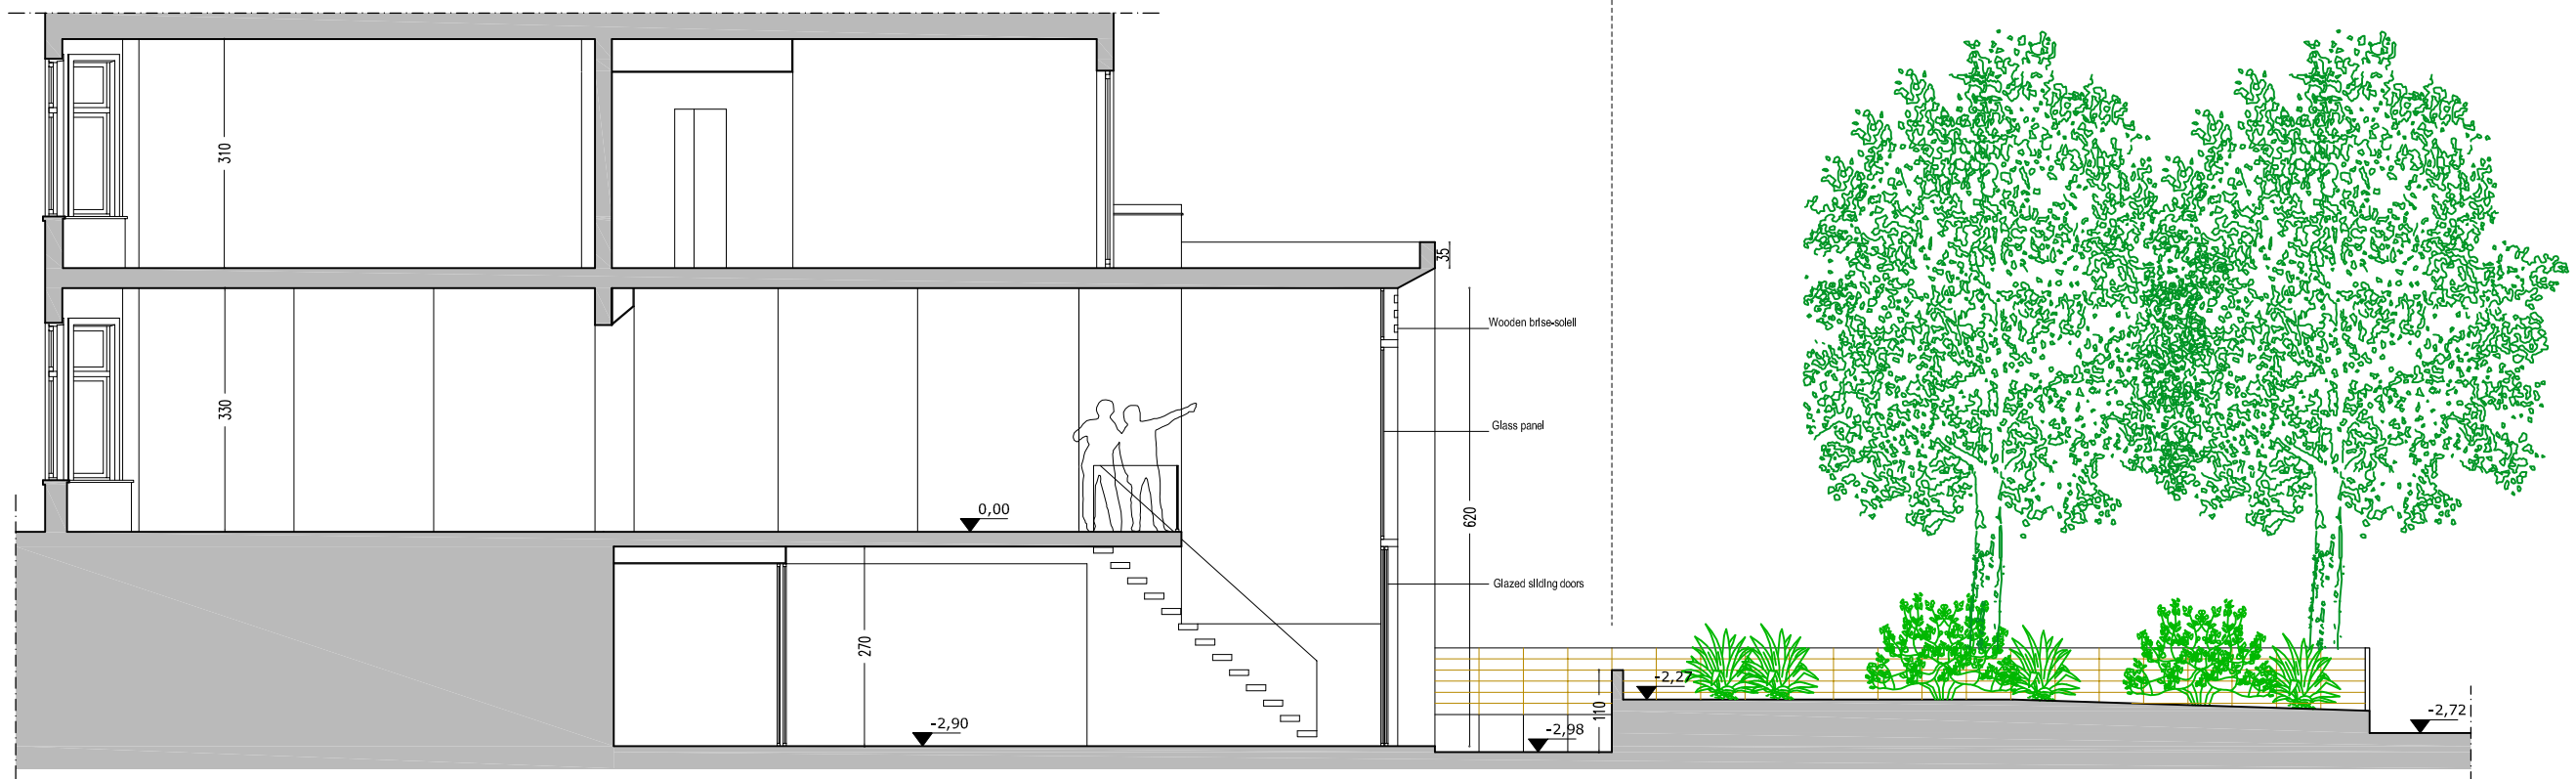

Section A-A - Proposed