

— APPLICATION SITE

Crown Copyright. All rights reserved. Licence Number 100020449
Scale 1:1250

EXISTING SITE LOCATION MAP

PLANNING APPLICATION

ALL DIMENSIONS TO BE CHECKED ON SITE
WORK TO FIGURED DIMENSIONS ONLY
REPORT DISCREPANCIES TO THE ARCHITECT
AT ONCE BEFORE PROCEEDING

Contemporary Design Solutions



48 Great Harlow Street
London
W1F 7JW
Telephone: 020 7494 9000 Fax: 020 7494 4044

Client

WARMHAZE LTD

Project Title


25 Ferdinand Street,
London NW1

Drawing Title

Existing Location Plan

Scale	1: 1250@A3	Date	Sept 2013
Drawn	HS	Checked	DL
Drawing No		Rev	


130902-A(SO)001

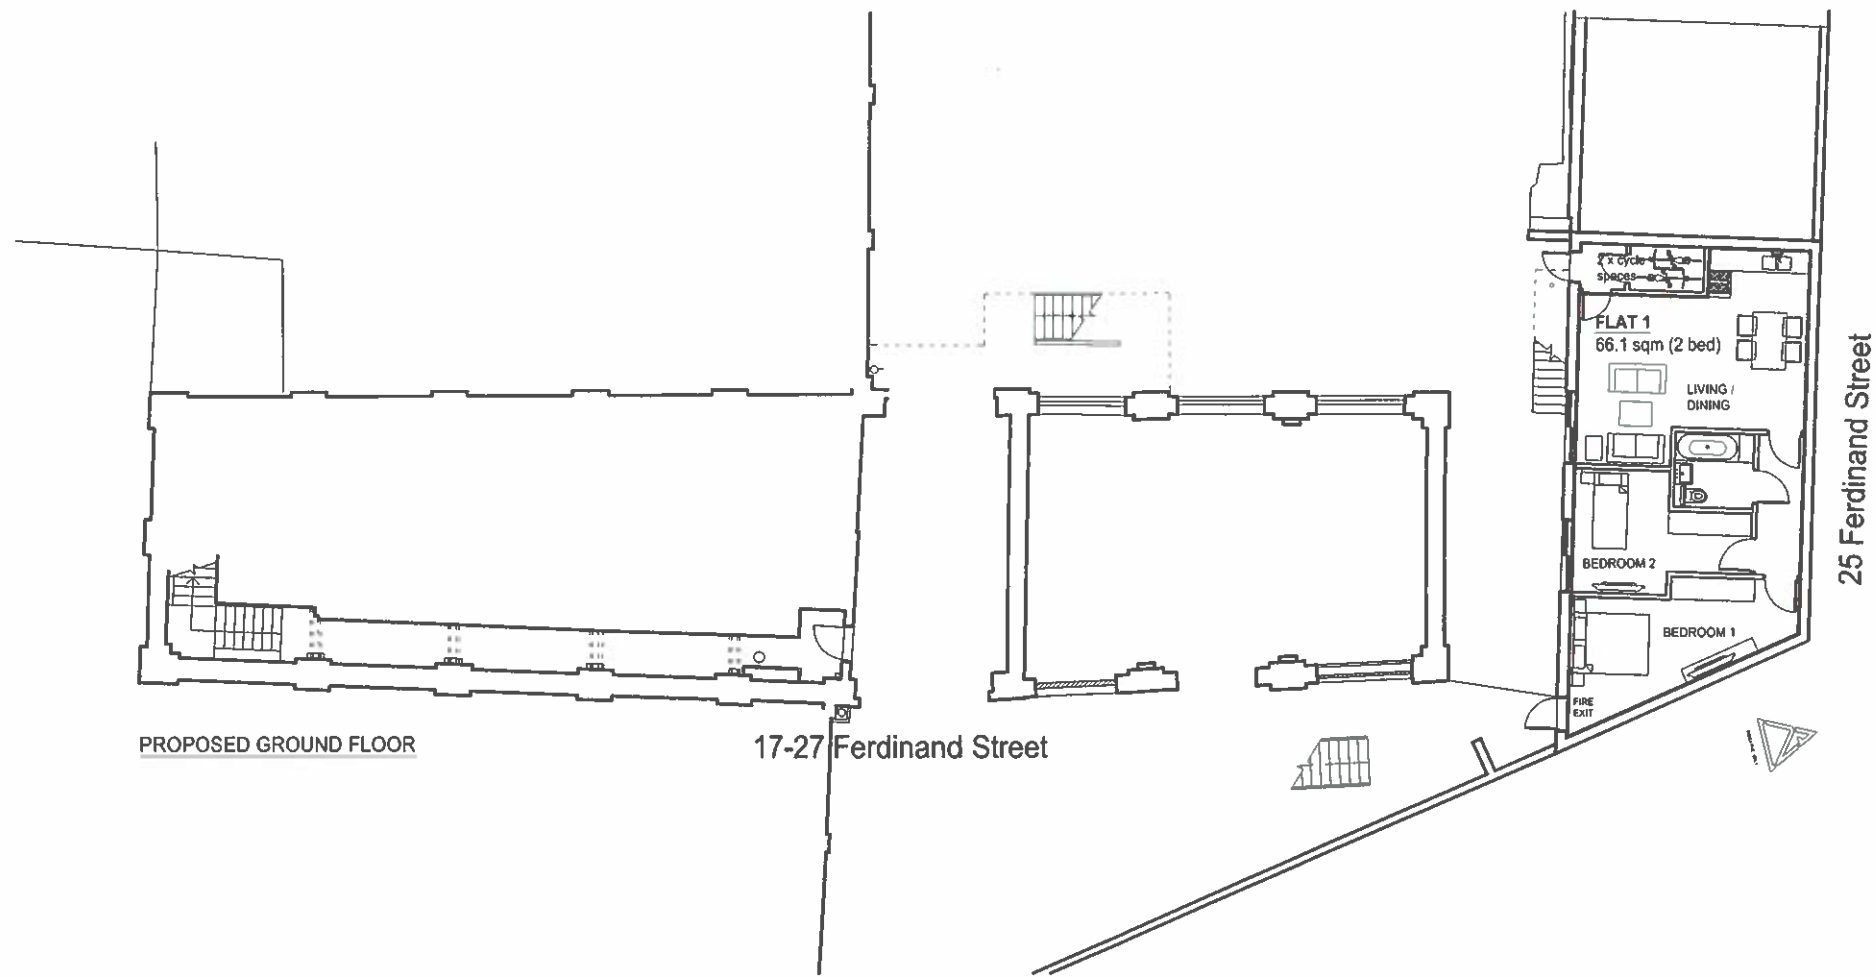

PROPOSED GROUND FLOOR

17-27 Ferdinand Street

25 Ferdinand Street

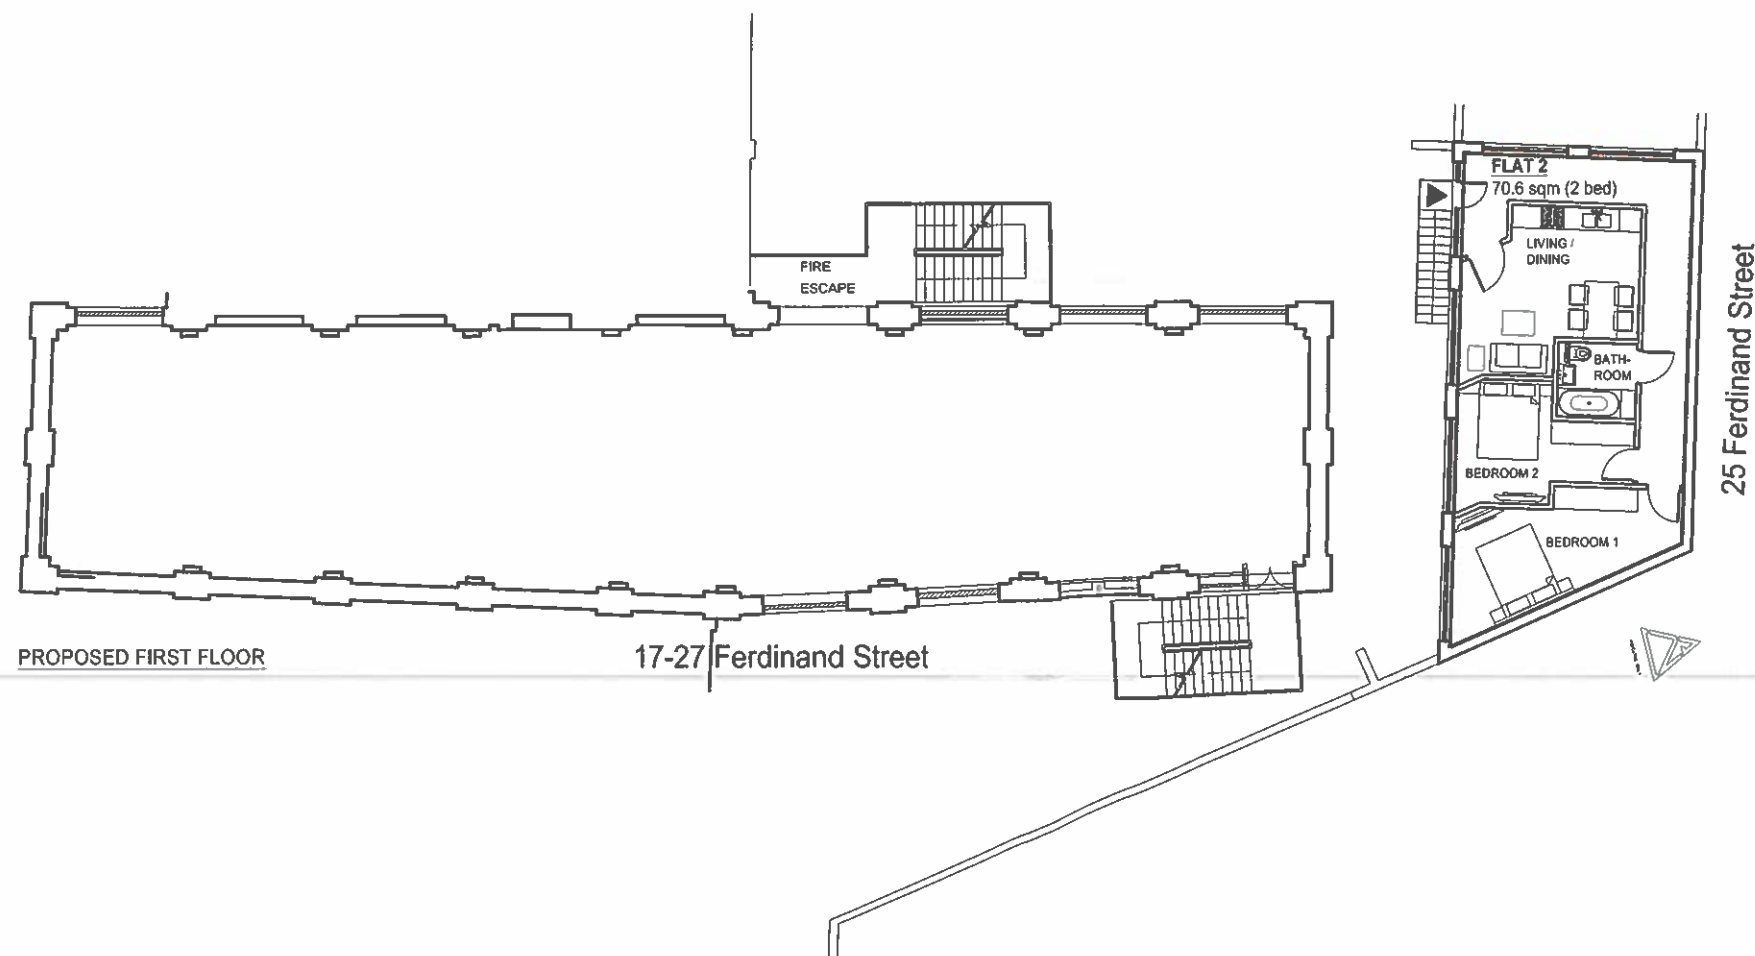

PROPOSED FIRST FLOOR

17-27 Ferdinand Street

25 Ferdinand Street

FLAT 1: 66.1 sqm (2 bed)
FLAT 2: 70.6 sqm (2 bed)

PLANNING APPLICATION

ALL DIMENSIONS TO BE CHECKED ON SITE
WORK TO FIGURED DIMENSIONS ONLY
REPORT DISCREPANCIES TO THE ARCHITECT
AT ONCE BEFORE PROCEEDING

Contemporary Design Solutions



48 Great Marlborough Street
London
W1F 7JW
Telephone: 020 7494 9000 Fax: 020 7494 4944

Client

WARMHAZE LTD

Project Title

25 Ferdinand Street,
London NW1

Drawing Title

Proposed Ground and First Floors

Scale 1: 200@A3 Date Sept 2013

Drawn LV Checked DL

Drawing No. Rev.

130902-A(GA)100 -