



**ROOF TERRACE DETAIL**  
SCALE: 1:20

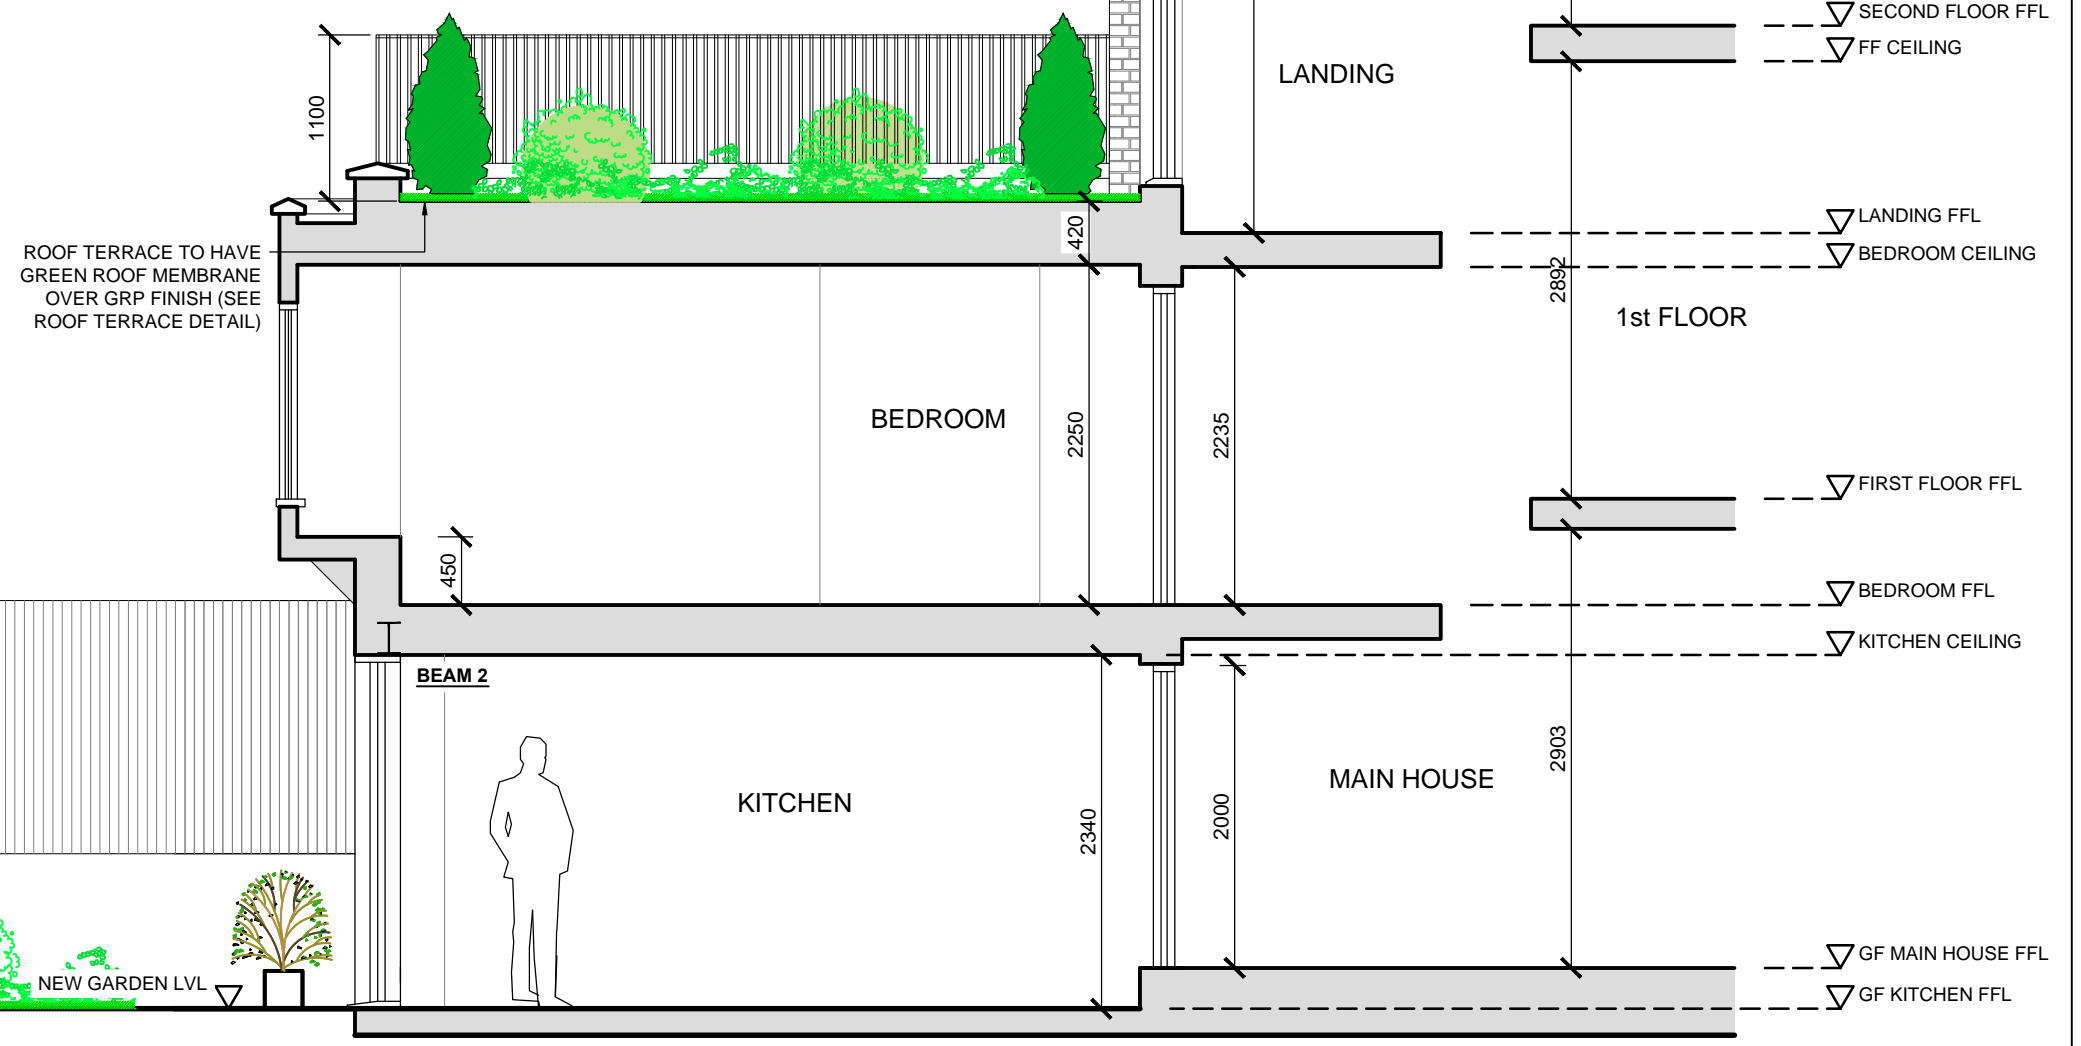

ROOF TERRACE TO HAVE GREEN ROOF MEMBRANE OVER GRP FINISH (SEE ROOF TERRACE DETAIL)

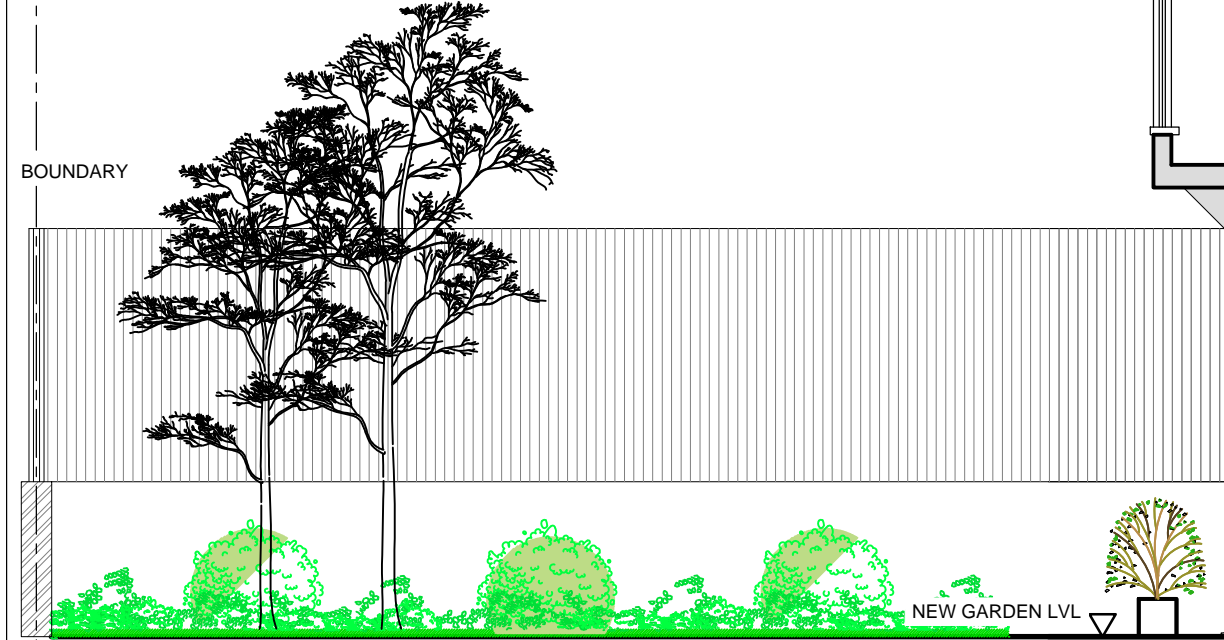

**PROPOSED SECTION**  
SCALE: 1:50

Notes;  
ALL DIMENSIONS TO BE CHECKED ON-SITE PRIOR TO CONSTRUCTION WORKS DO NOT SCALE FROM THIS DRAWING.

F		
E		
D		
C		
B		
A	-	-
Rev.	Date	Revisions

**Westall Walker Associates**  
DESIGN AND BUILD STUDIO  
PO BOX 21 HASTINGS TN34 3WD  
TEL/FAX: 01424 717550 MOB: 07713 157167  
© copyright

Client  
**Mr & Mrs Desilva**  
Job Title  
68 WOODSOME ROAD  
LONDON  
NW5 1RZ

Drawing Title  
**PROPOSED SECTION**

Scale 1:50 (A3)  
Date 02-09-13  
Drawn By ATJ  
Drawing No  
**480-08-E**