



SITE LOCATION PLAN
SCALE: 1:500

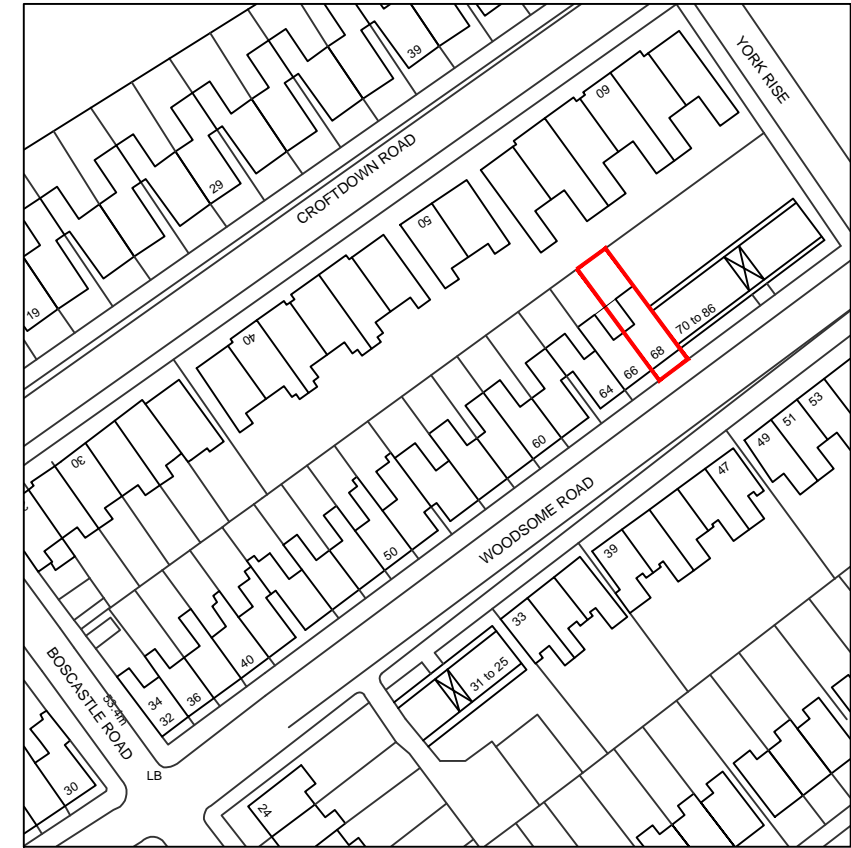

SITE LOCATION PLAN
SCALE: 1:1250

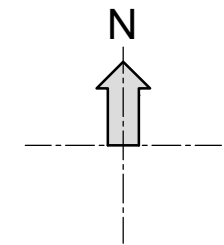

Notes;
ALL DIMENSIONS TO BE CHECKED ON-SITE PRIOR TO CONSTRUCTION WORKS DO NOT SCALE FROM THIS DRAWING.

F		
E		
D		
C		
B		
A	-	-
Rev.	Date	Revisions

Westall Walker Associates
DESIGN AND BUILD STUDIO
PO BOX 21 HASTINGS TN34 3WD
TEL/FAX: 01424 717550 MOB: 07713 157167
© copyright

Client
Mr & Mrs Desilva
Job Title
**68 WOODSOME ROAD
LONDON
NW5 1RZ**

Drawing Title
**SITE LOCATION
PLANS**

Scale 1:50 (A3)
Date 02-09-13 Drawn By ATJ
Drawing No
480-10-C