


NOTES:
AMENDMENTS TO APPROVED
DRAWINGS ARE CLOUDED

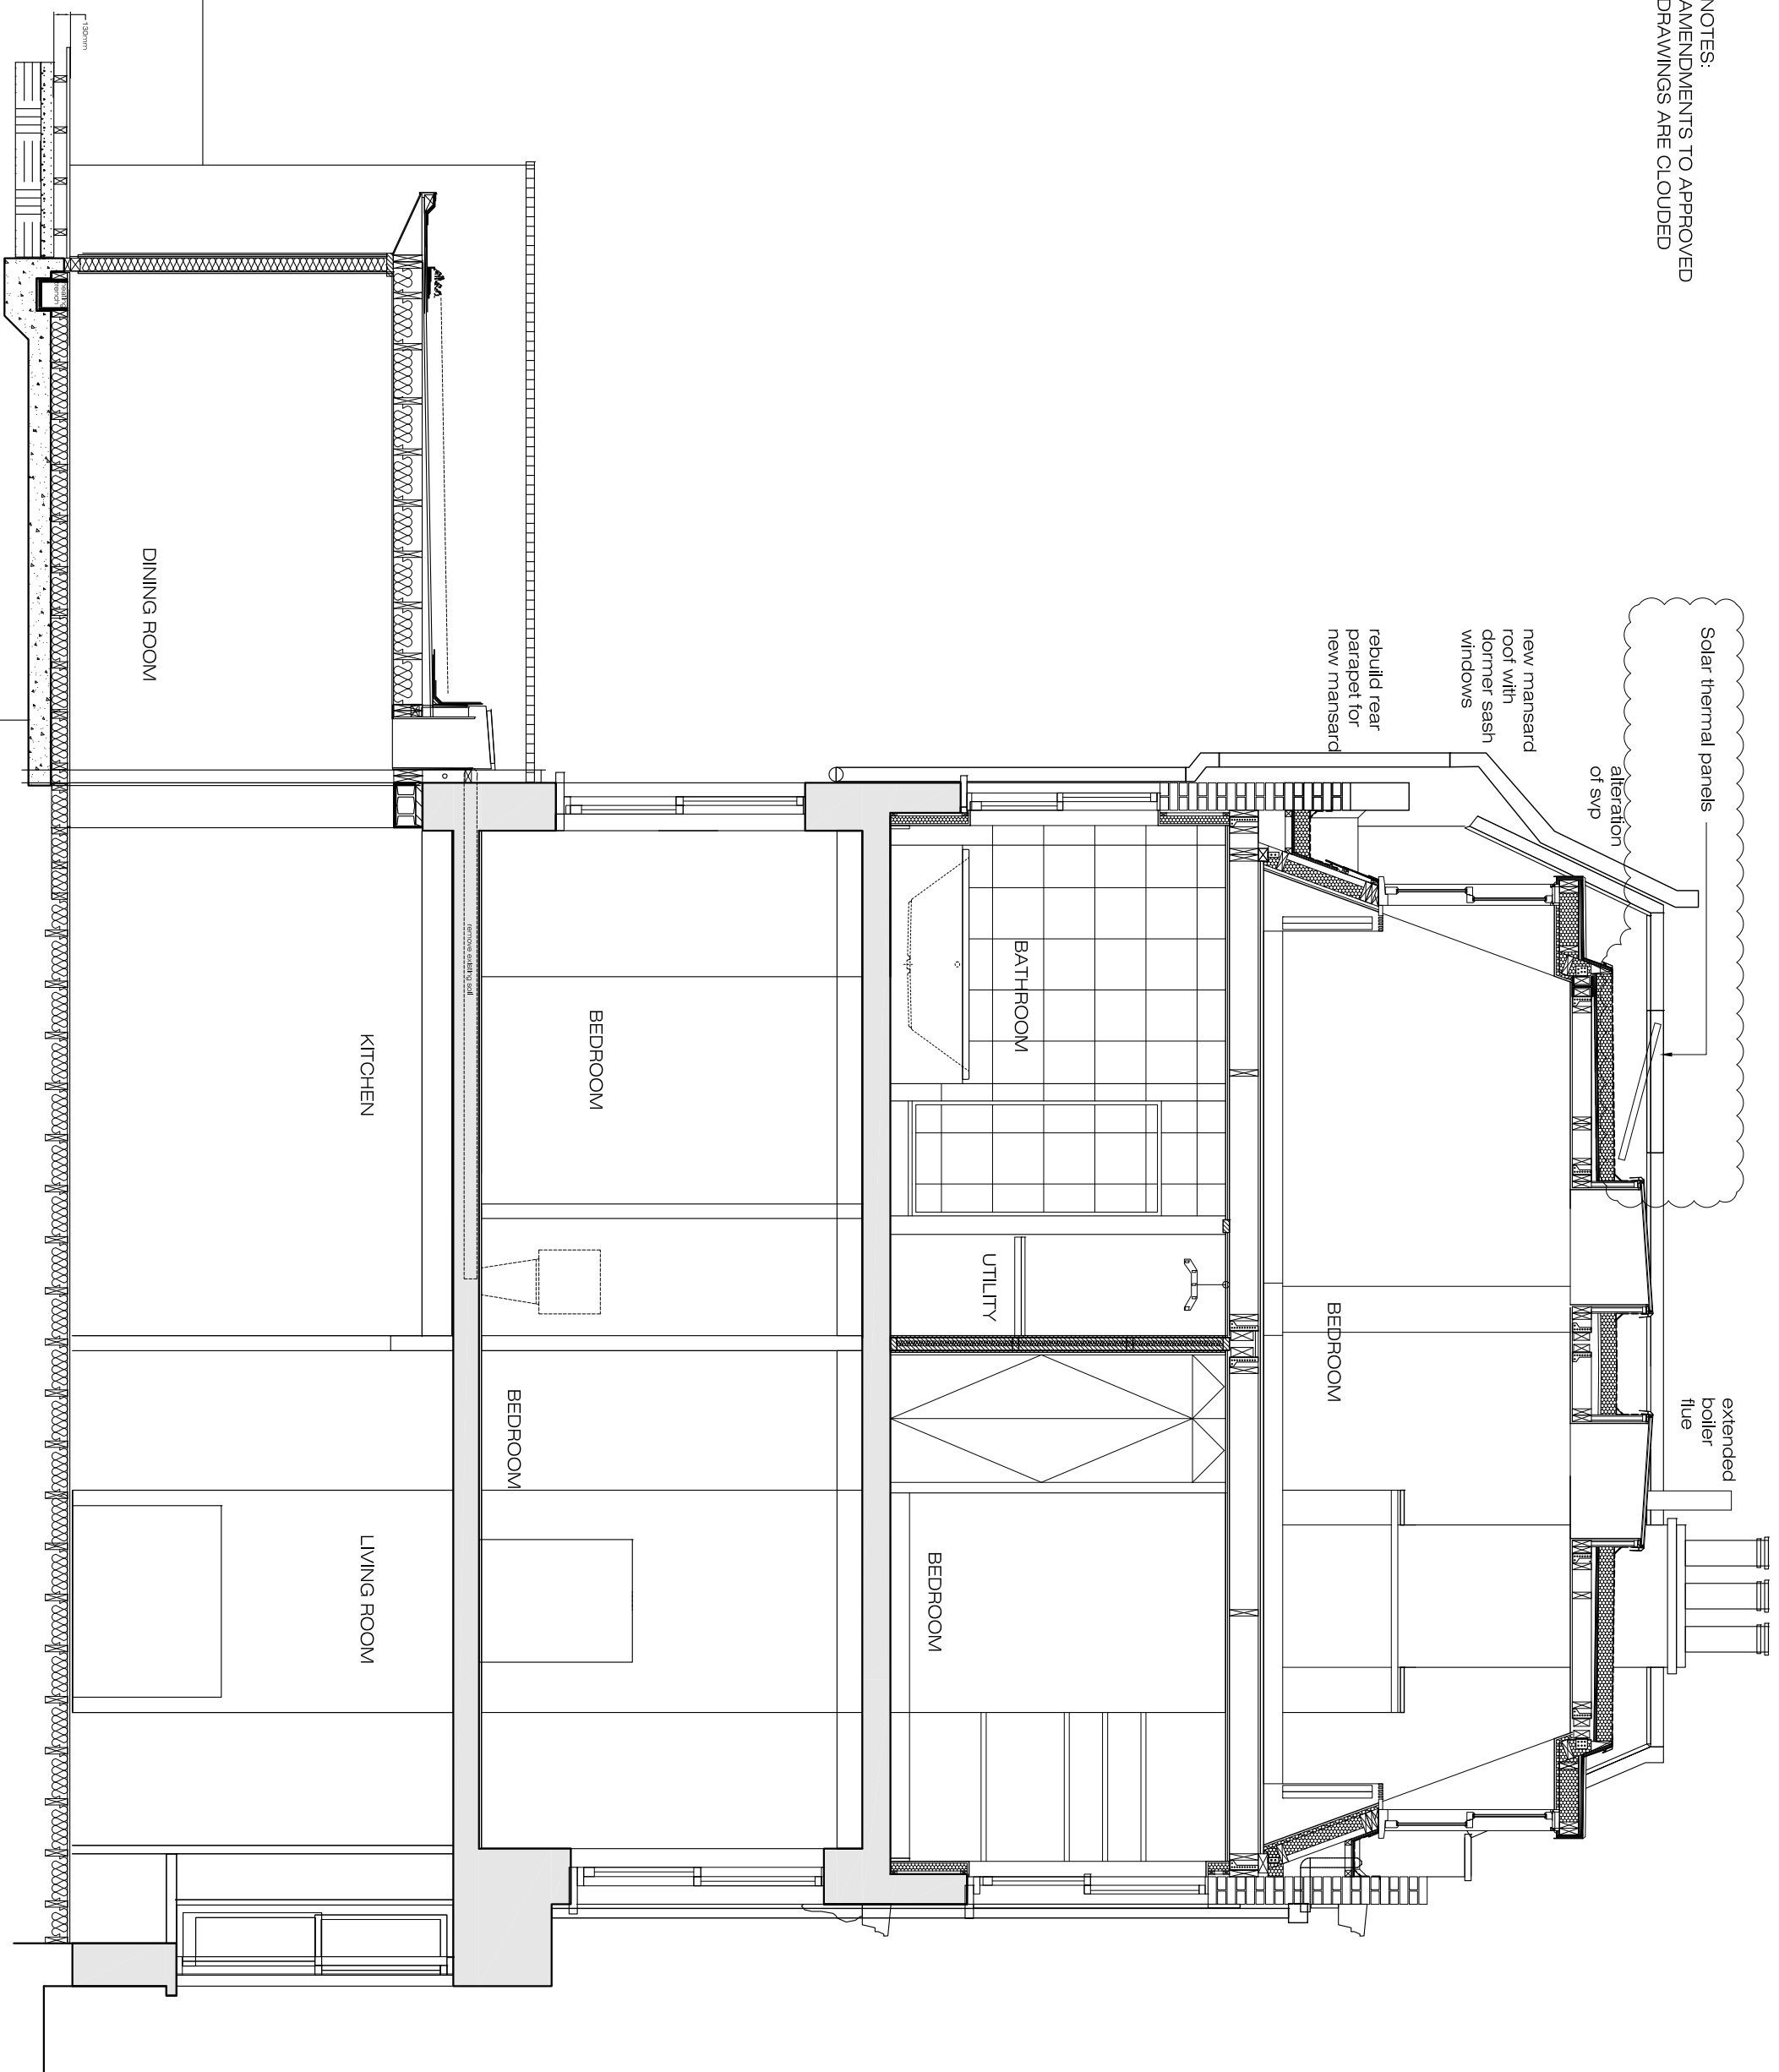

HUGH TUFFLEY
architects
134A Haverstock Hill
London NW3 2AV
T +44 (0)20 7193 9218
E mt@hughtuffley.com

TITLE
AMENDED SECTION AA
TOWARDS NO.87

PROJECT
85 Leveton Street

CLIENT
MS N SHACK & MR T TIDSWELL

DATE
September 2013

SHEET SIZE
A3

SCALE
1:50

DRAWING NO

REVISION NO

1149-P-004