



ORDNANCE SURVEY MAP
 LICENSE NUMBER: 100041040
 PLOT NUMBER: 00256193

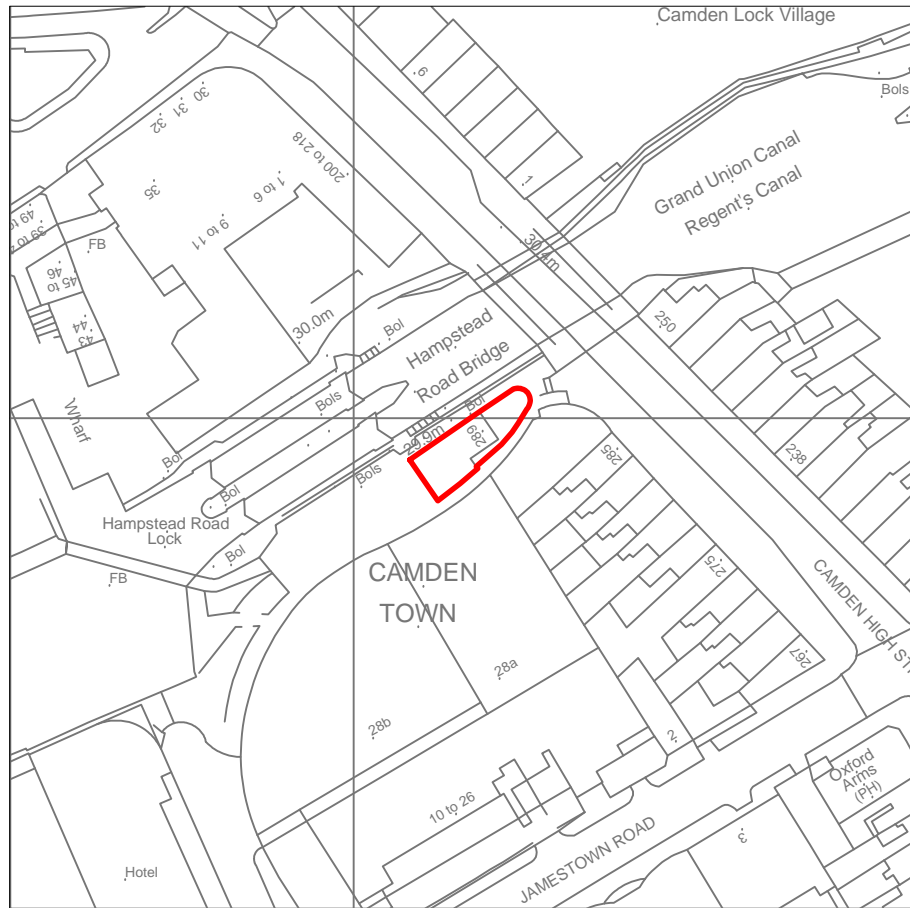

SITE LOCATION PLAN - SCALE: 1:1250 @ A3
 SITE AS OUTLINED IN RED
 STARBUCKS COFFEE SHOP, 289 CAMDEN HIGH STREET,
 LONDON, NW1 7BX

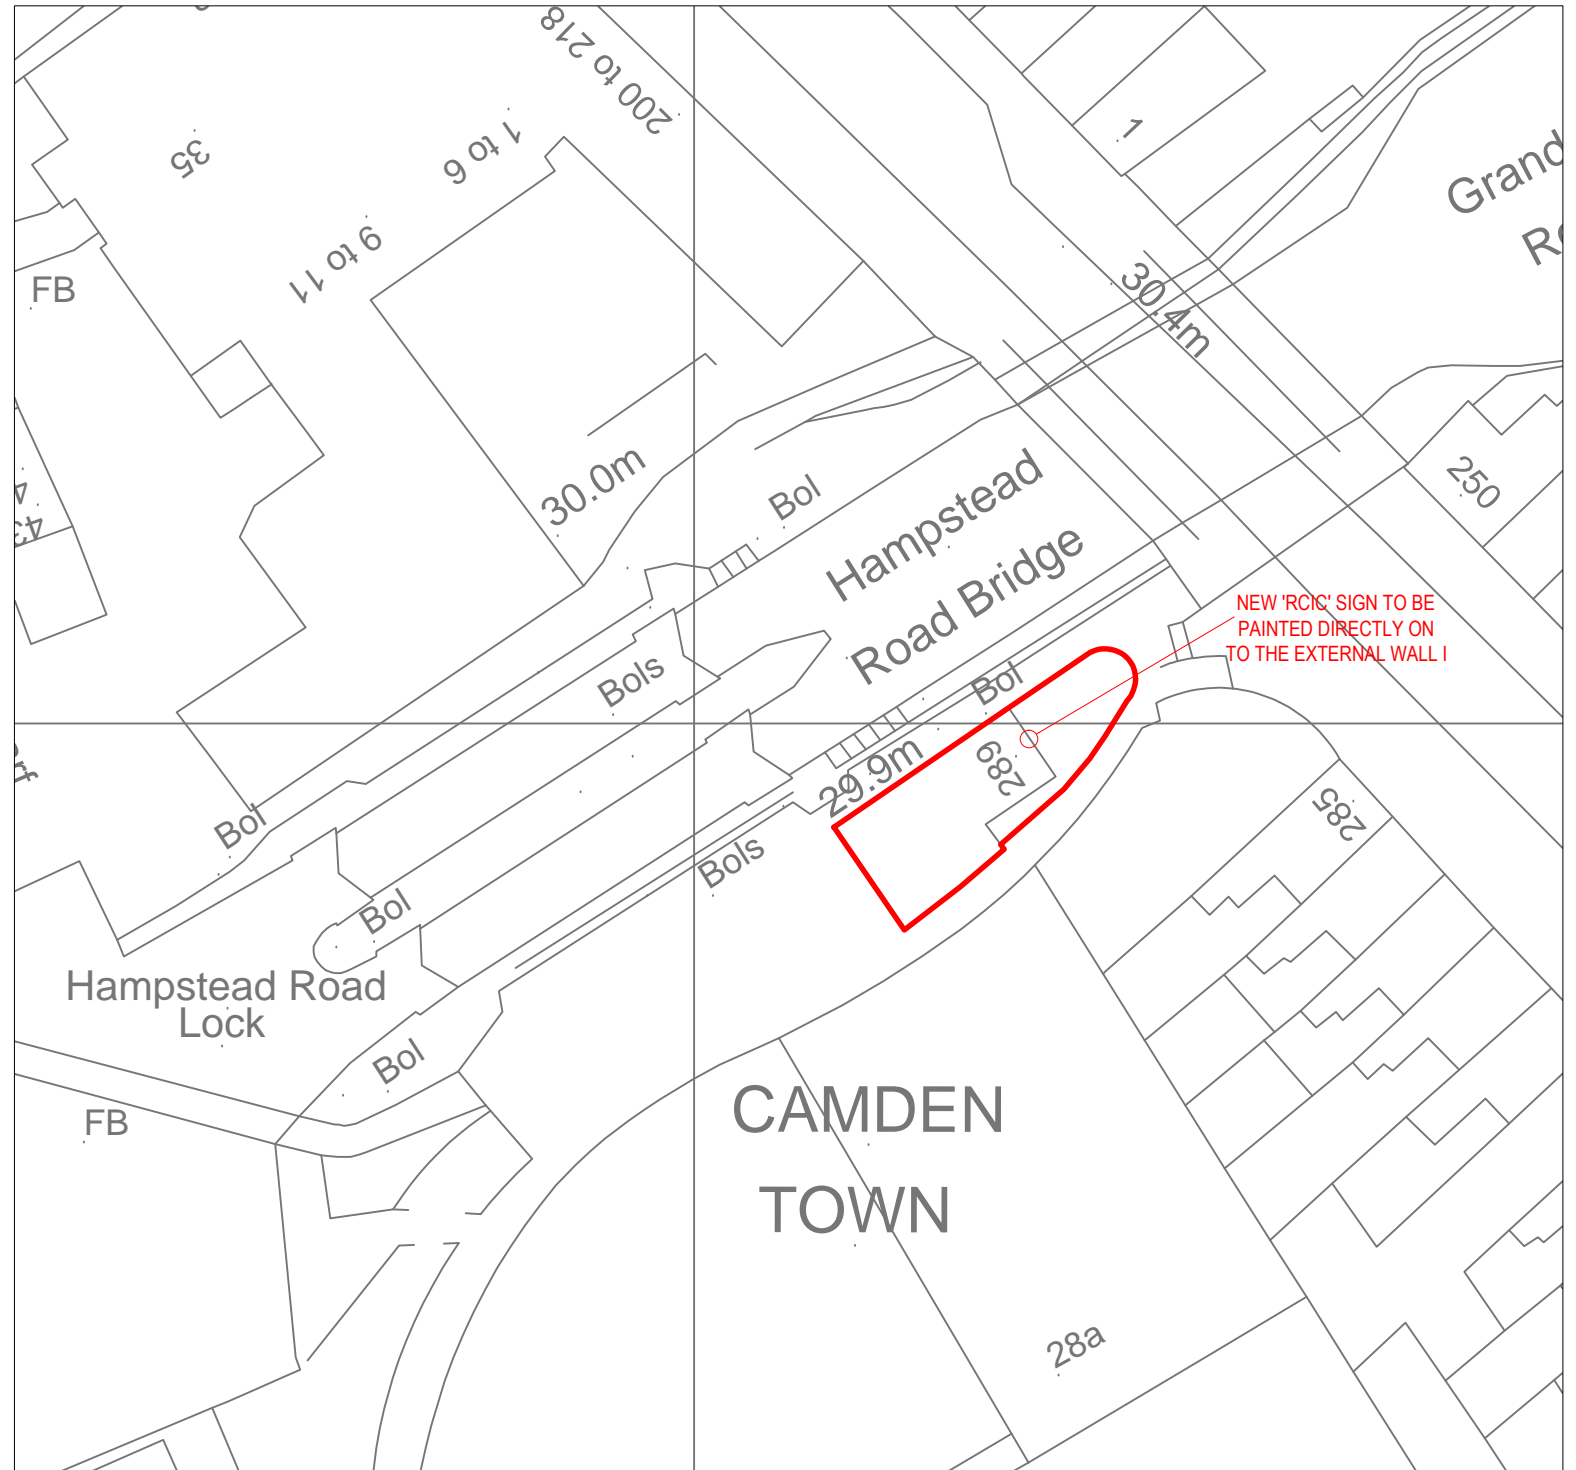

BLOCK PLAN - SCALE: 1:500 @ A3
 SITE AS OUTLINED IN RED
 STARBUCKS COFFEE SHOP, 289 CAMDEN HIGH STREET,
 LONDON, NW1 7BX