


S1 AS EXISTING

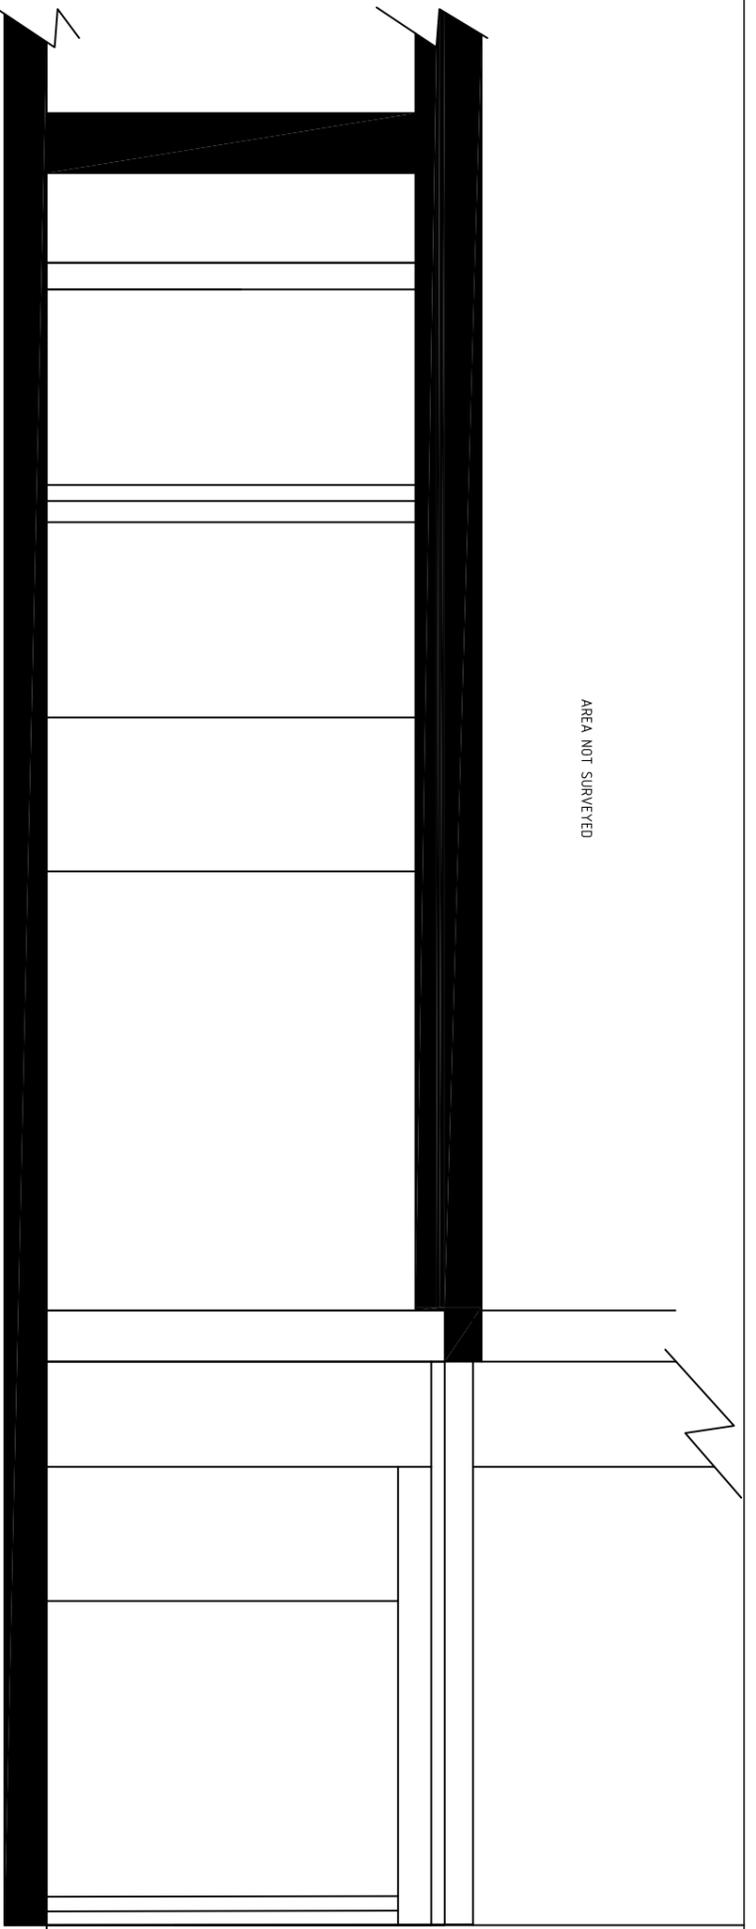

S1 AS PROPOSED

GARDEN
AREA S0H

Total Area 000.00 m²

General Information:

- For Finish Code refer to sep. material index.

- For Index overview, use Issue

- Contractor to verify and to be responsible for all requirements and restrictions due to local rules and to report of any discrepancy in the drawings to the architect.

- Contractor to check all dimensions on site and to report any discrepancies to PUPA LTD

- PUPA LTD. Design & Architecture mobile: 0044-1020784792

T BELSIZE PARK
GARDENS, NWS

Project Type New

Object No. 08_LON_0048

Plan Type PLAN

GF EXTENSION

S1 SECTION

Plan No. A203-Rev A

Level / Floor

Index A

Plan Set 1

File Name A-200.dwg

Format Scale 1:50

Format Paper (A3)

First Drawn / By 17/04/13 / CH

Last Revision / By

AREA NOT SURVEYED

AREA NOT SURVEYED