

Paving - Pale Sandstone, sawn and sandblasted, size 600 x 600mm, 25mm thickness.




Aggregate - Buff Mellow Cotswold Chippings, size 10mm, laid over a landscape membrane (unless otherwise specified)




Mixed Shrubs and Herbaceous Plants - low growing, creating good ground cover - planted in more planters (H350mm + H450mm) in front of hedge. Planted at 5 per m2, size 2ltr.

Species to include:
 Salvia officinalis 'Purpurascens'
 Verbena bonariensis
 Hebe rakaiensis
 Pennisetum alopecuroides 'Hameln'
 Euphorbia myrsinites
 Rosmarinus officinalis 'Prostratus Group'

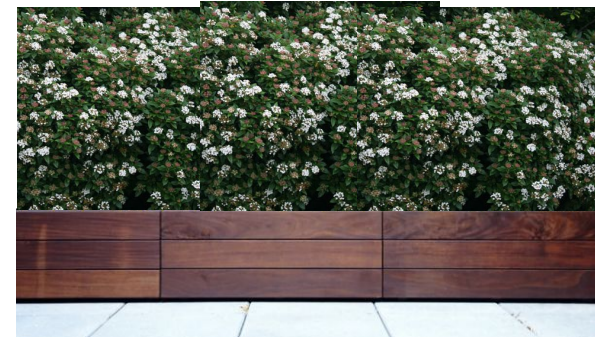

H1000mm
 H450mm





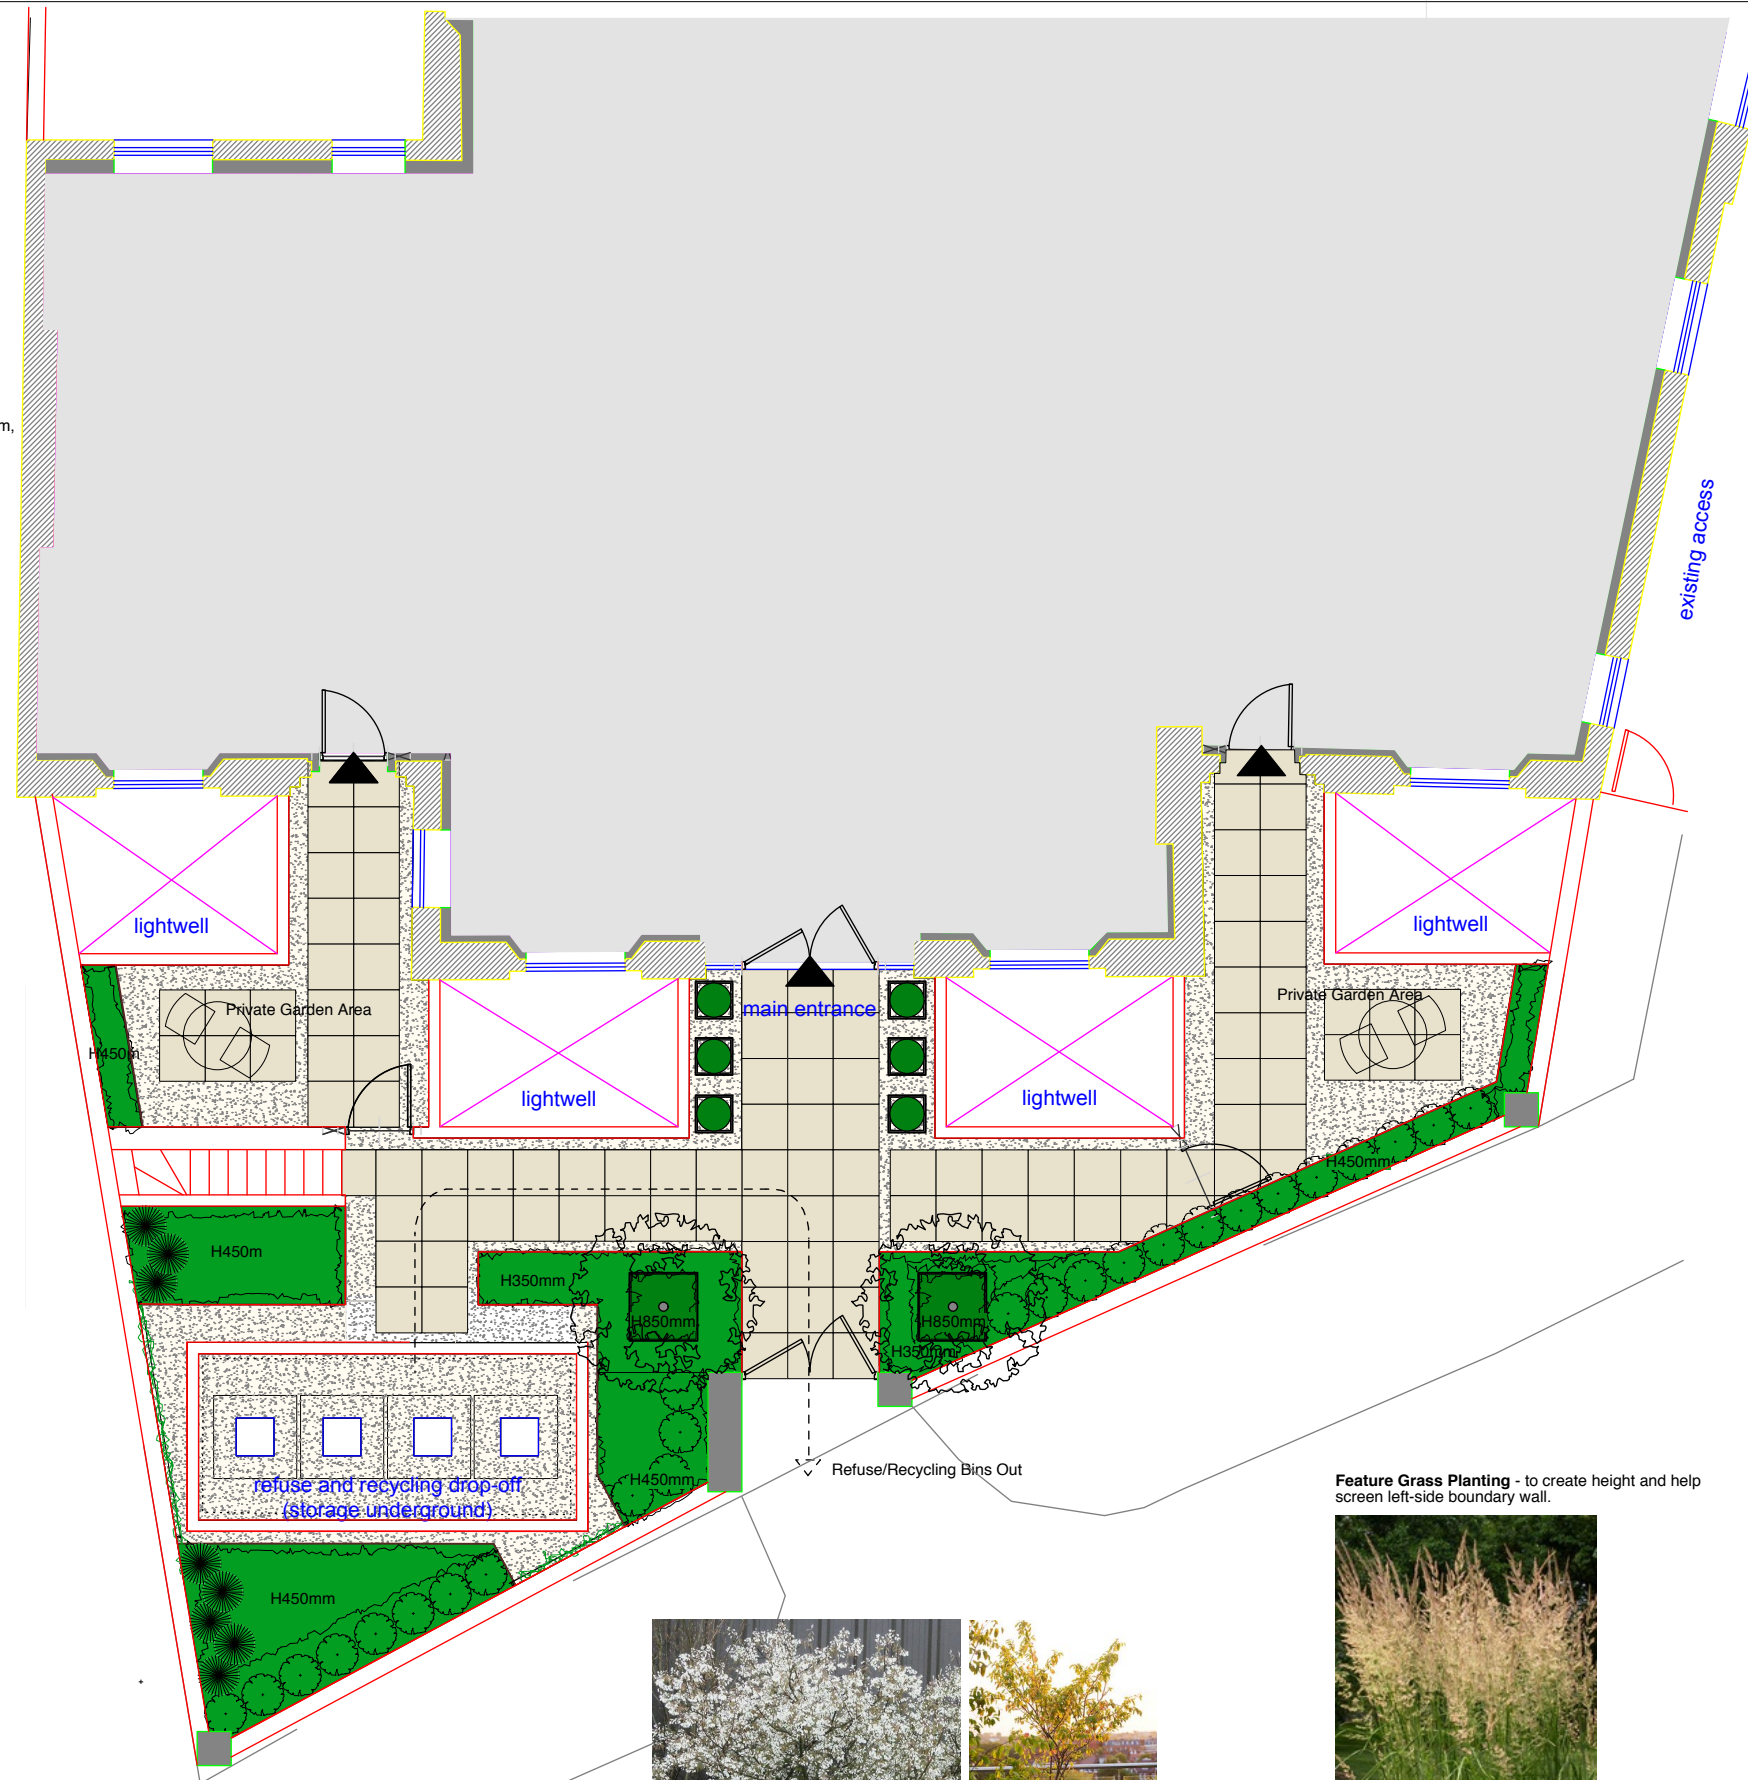



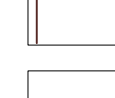

Raised beds along front boundary wall - Retained Using Hardwood Boards. Planted with evergreen flowering hedge, such as Viburnum tinus - 10ltr



Feature shrub planting in planter outside main entrance
 Powder coated container: approx size H700 x W500 x D500mm
 - Box balls, size 30-40cm. Dressed with cotswold chippings.

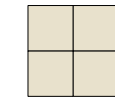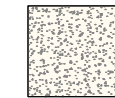


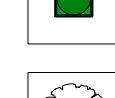KEY - Landscape Design Elements

-  Sandstone Paving
-  Gravel/chippings
-  Small Tree Planting in Container
-  Tall square planter with low planting
-  Hedge Planting
-  Feature Planting - grasses
-  Mixed Shrub and Herbaceous Planting
-  Raised Beds Retained with Hardwood Slats
-  Outline of gravel stabiliser system
-  Evergreen climber - Hedera helix - attached to galvanised wire (3 horizontal rows) - to add coverage to walls where insufficient space for ground planting



Gravel stabiliser - to be used within the refuse and recycling drop-off underground storage unit. A quality product such as NidaGravel to be used.

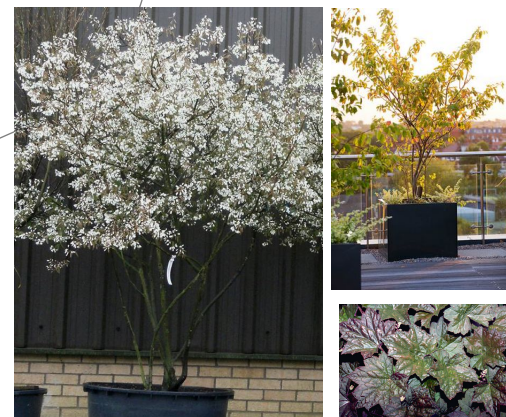

Feature tree planting - Amelanchier lamarkii multi-stemmed tree, size 150-175m, planted in powder coated container - to create seasonal interest and informal height and structure. Underplanted with Heuchera villosa 'Palace Purple' - 2ltr.

Feature Grass Planting - to create height and help screen left-side boundary wall.



CLIENT: Brooks/Murray Architects
 SITE ADDRESS: 51 Calthorpe Street, Camden - London WC1X 0HH
 DRAWING TITLE: Proposed Forecourt - LANDSCAPE DESIGN PLAN
 DATE: 5 Dec 2012 SCALE: 1:100 on A3 Do not scale off this drawing
 DRAWING NO.: BLU1076/01 Revisions: A - 07 12 12


 Zeus House, Unit 5, 16-30 Provost Street, N1 7NG
 t: 07960 596 389 e: info@bluestemdesigns.co.uk
 w: www.bluestemdesigns.co.uk
 GARDEN & LANDSCAPE DESIGN