



Section positions

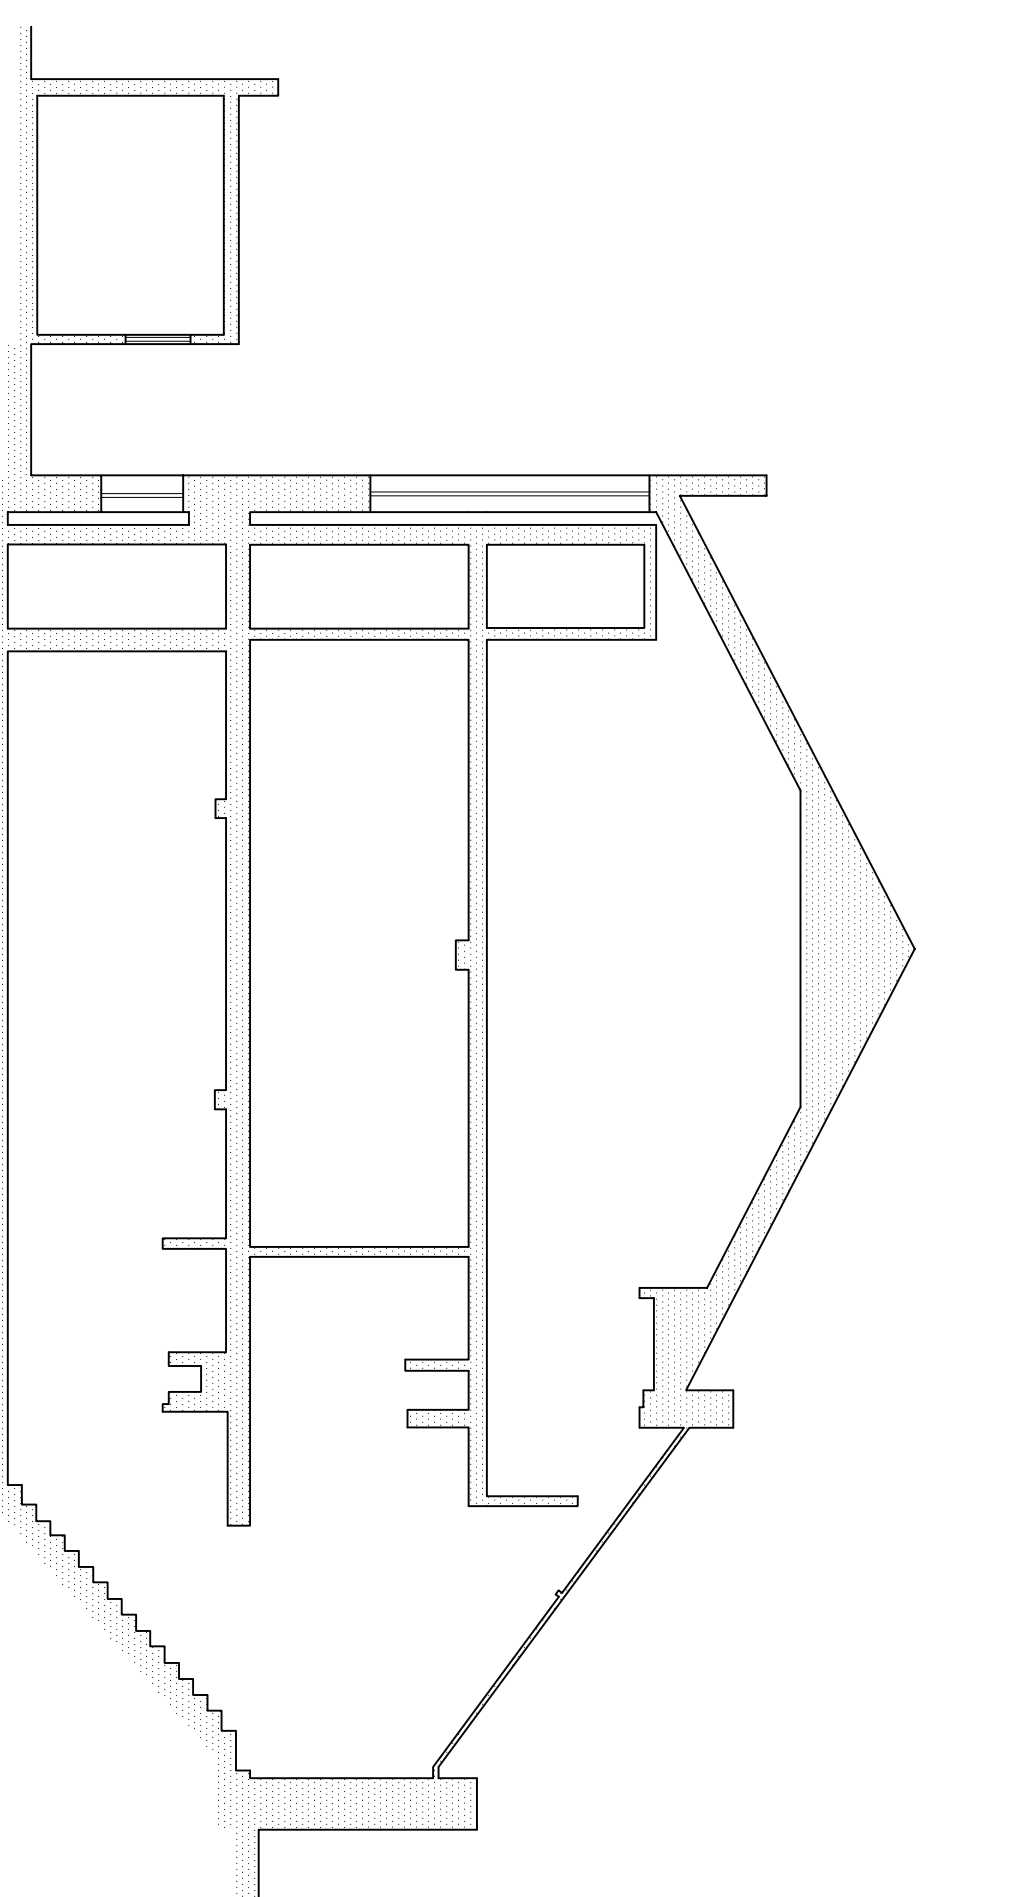


Section A - A

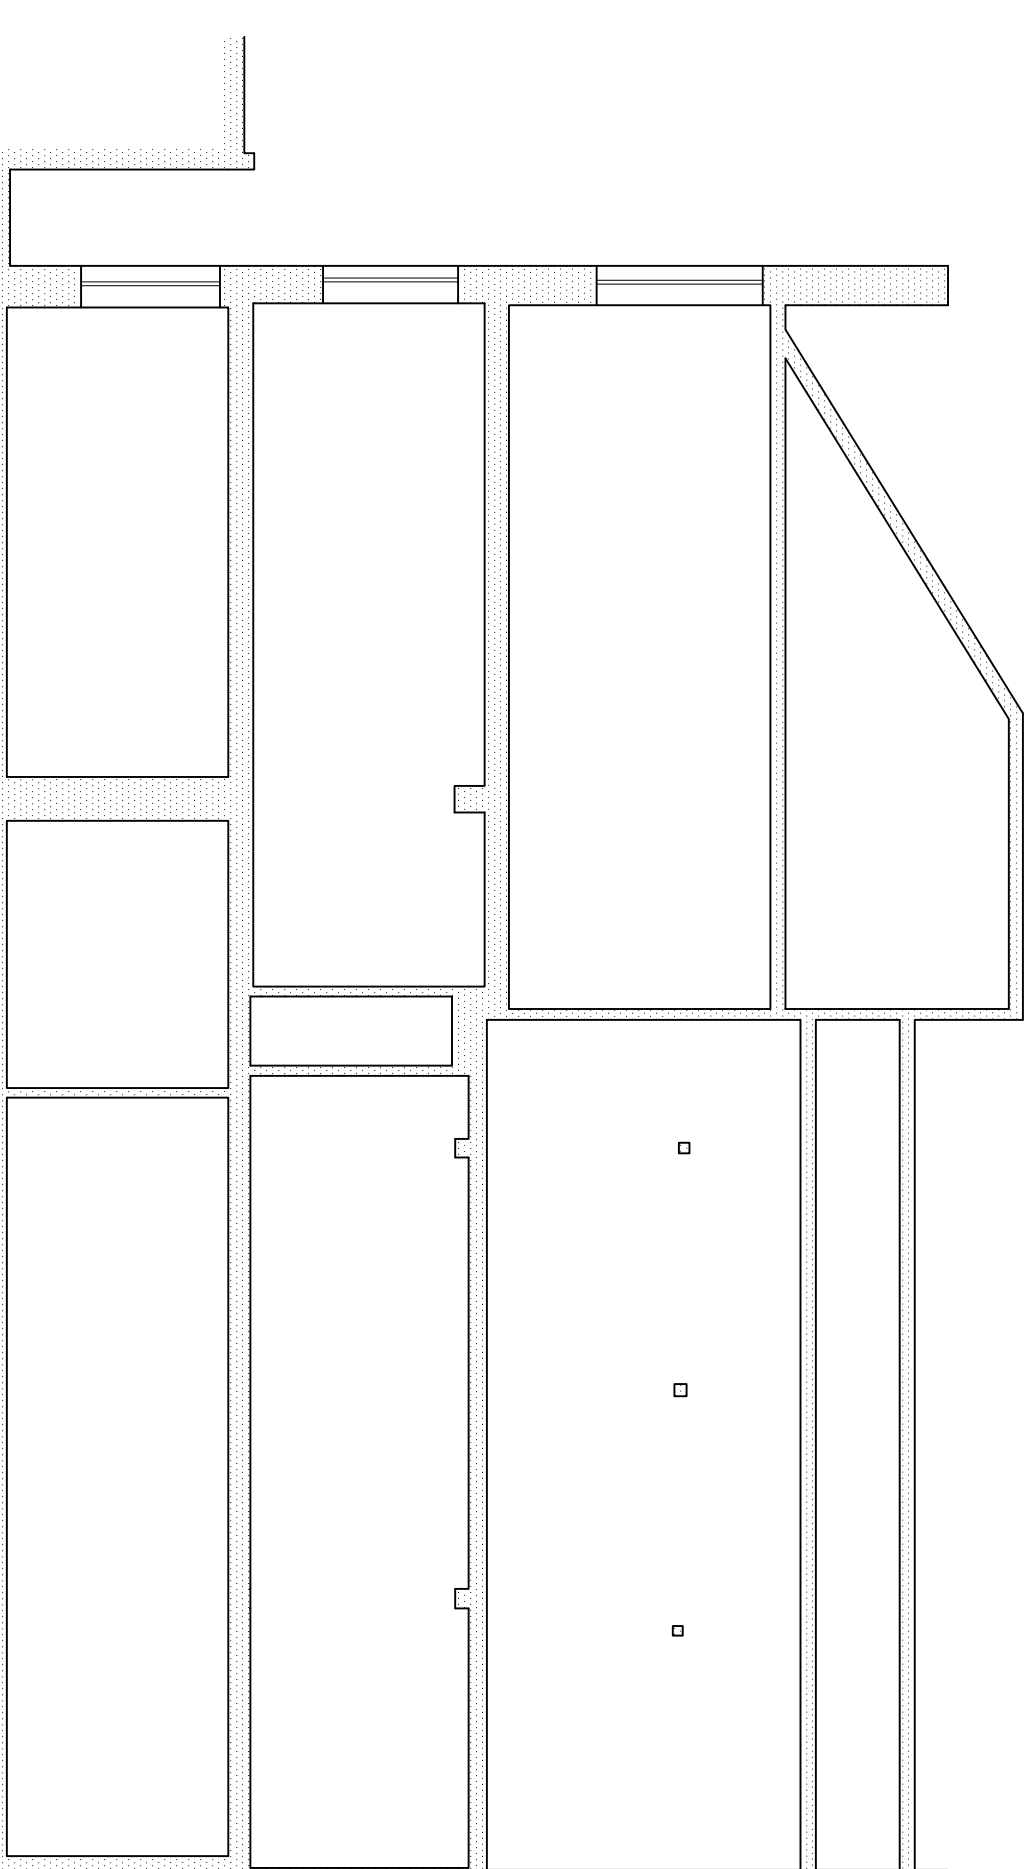

Section B - B

Scale 1:100

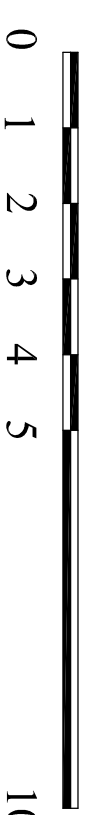

10 Metres

Surveyed for
BROOKS MURRAY ARCHITECTS LTD

8-10 Newnorth Place

London

EC2A 4JA

Tel: 020 77399955 Fax: 020 77399944

Survey at

51 CALTHORPE STREET
LONDON
SECTIONS


File: BRM312 Sheet 1 of 1

Scale 1:100 (A1 Sheet)

Date of survey: March 2012

Centre Line Surveys London

1 Cleve House
Brimscombe
Stroud
GL5 2QW
Tel/Fax: 01453 889437
e-mail: centline@btinternet.com

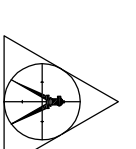

Drawg. No. 939 - P2 - 021 Rev