


5 M  
4  
3  
2  
1  
0

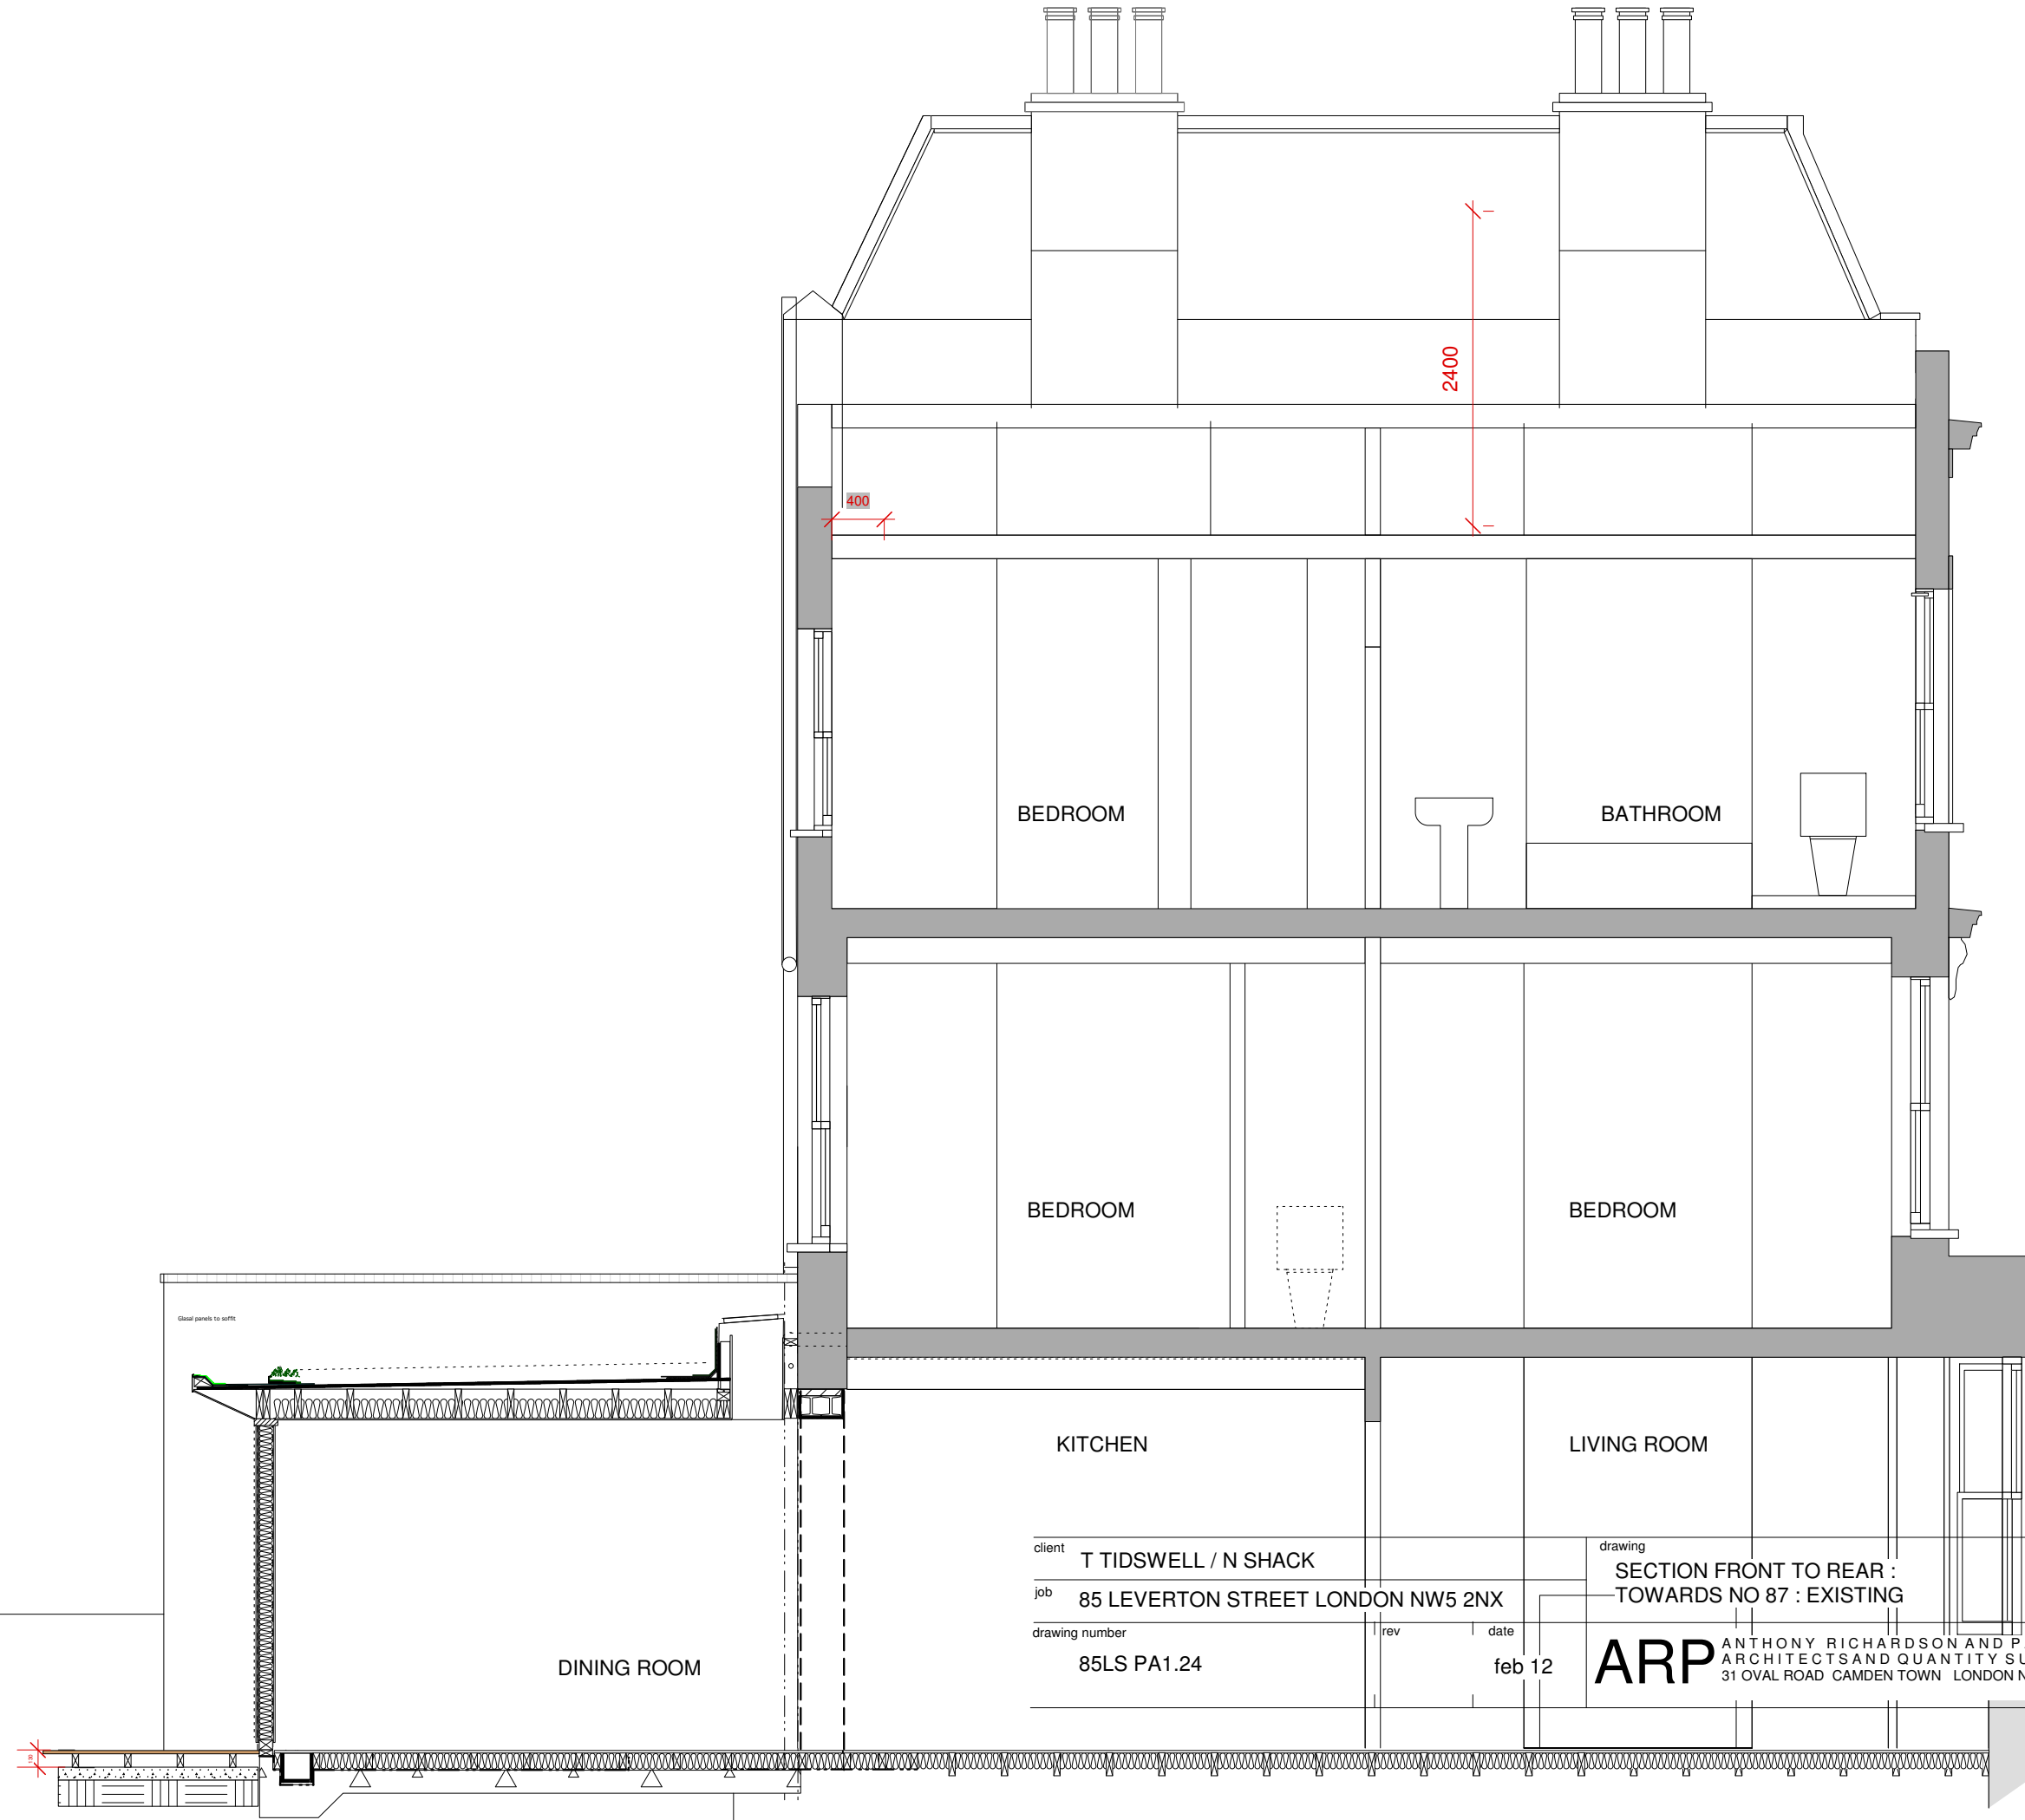

client	T TIDSWELL / N SHACK	drawing	SECTION FRONT TO REAR : TOWARDS NO 87 : EXISTING	scale	drawn
job	85 LEVERTON STREET LONDON NW5 2NX	rev		1:50@A3	
drawing number	85LS PA1.24	date	feb 12	<b>ARP</b> ANTHONY RICHARDSON AND PARTNERS TEL: 020 7485 0991 ARCHITECTS AND QUANTITY SURVEYORS FAX: 020 7482 4622 31 OVAL ROAD CAMDEN TOWN LONDON NW1 7EA EMAIL: mail@arparchitects.co.uk	