
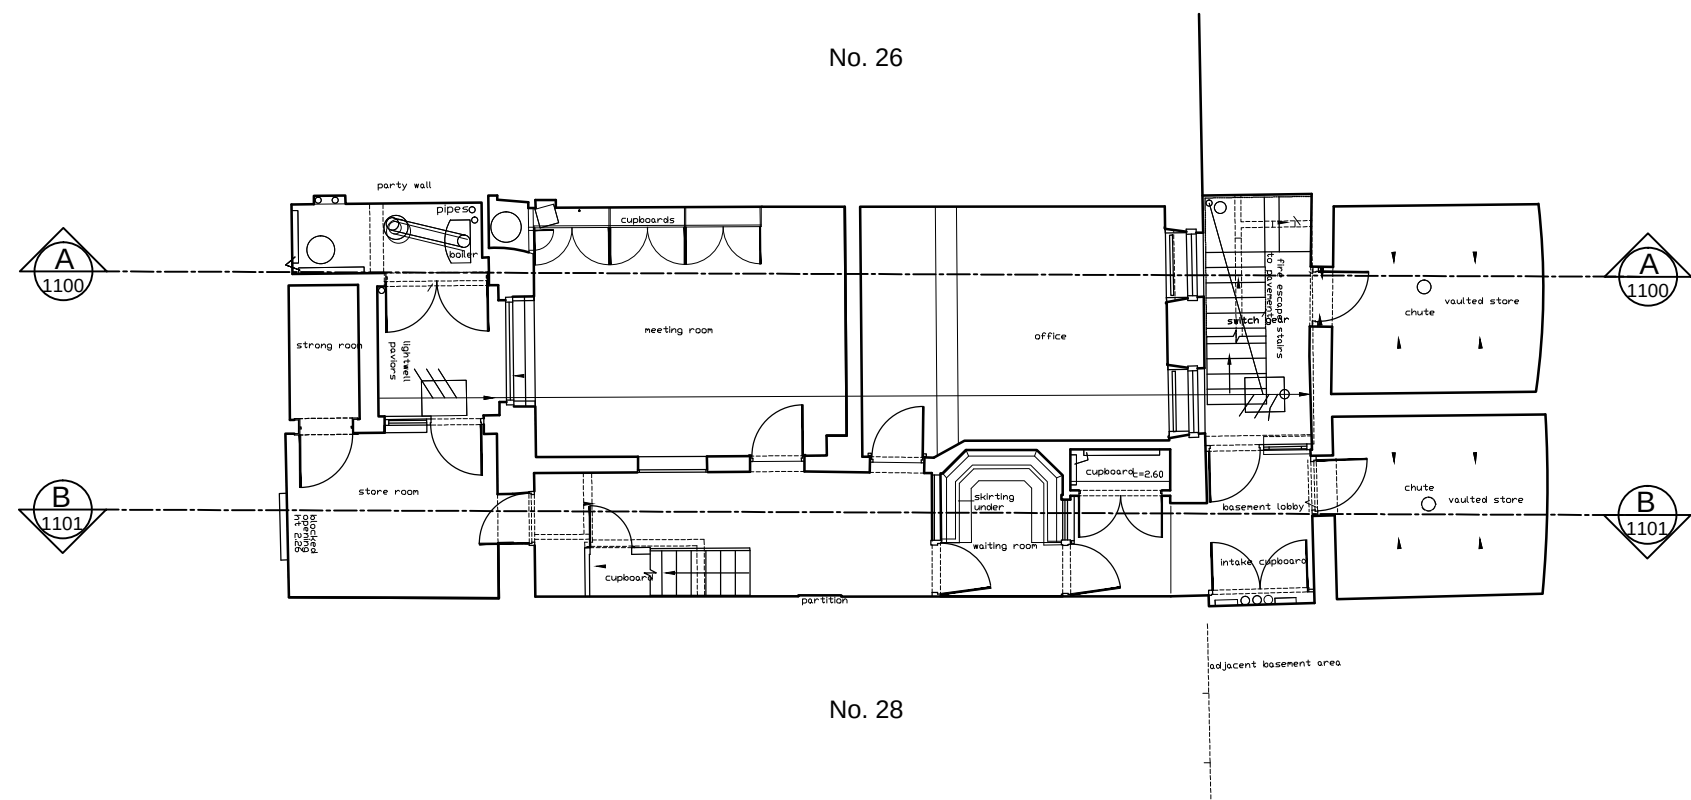


No.	NOTES (STATUS: F. FEASIBILITY S. SKETCH DESIGN P. PLANNING B. BUILDING CONTROL D. DESIGN DEV / PRELIM M. MEASUREMENT T. TENDER C. CONSTRUCTION R. RECORD)									
1	For construction use only if status 'C' and checked against current revision									
2	All dimensions to be checked on site by contractor									
3	Do not scale from this drawing									
4	Unless otherwise indicated all dimensions are in millimetres									
						X	26/07/2013	JXA	ACS	Initial Issue
						Rev	Date	Dwn	Auth	REVISIONS


**CHARTERED ARCHITECTS
PLANNING CONSULTANTS**

Title Existing Lower Ground Floor Plan

Job JS27.02	Status P
No 1000	Rev X
Scale (A3) 1:	1 2 5

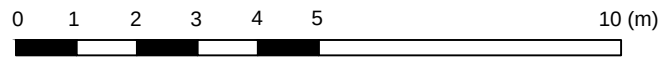


<

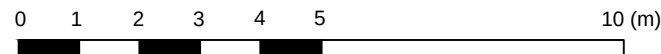


Scale (A3) 1:	1	2	5
---------------	---	---	---

A diagram showing a circle with a shaded sector. A line segment labeled 'N' is drawn from the center of the circle to the arc of the shaded sector.

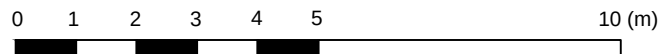


©2013 DONALD INSALL ASSOCIATES LIMITED
Last saved on 02/09/2013 filename:w:\jobs\js27.02\drawings\work in progress\sheets layouts\1 survey drawings\1003 existing second floor plan.dwg by JXA



A circle with a shaded sector. A line segment labeled N is drawn from the center of the circle to the arc of the shaded sector.

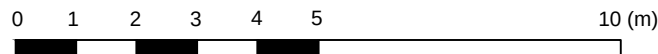

Job JS27.02	Status P		
No 1004	Rev X		
Scale (A3) 1:	1	2	5

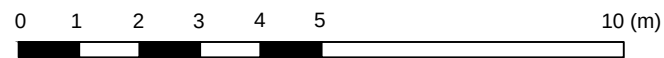

Job JS27.02	Status P
No 1005	Rev X
Scale (A3) 1:	1 2 5

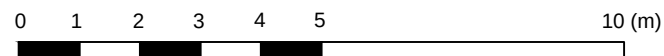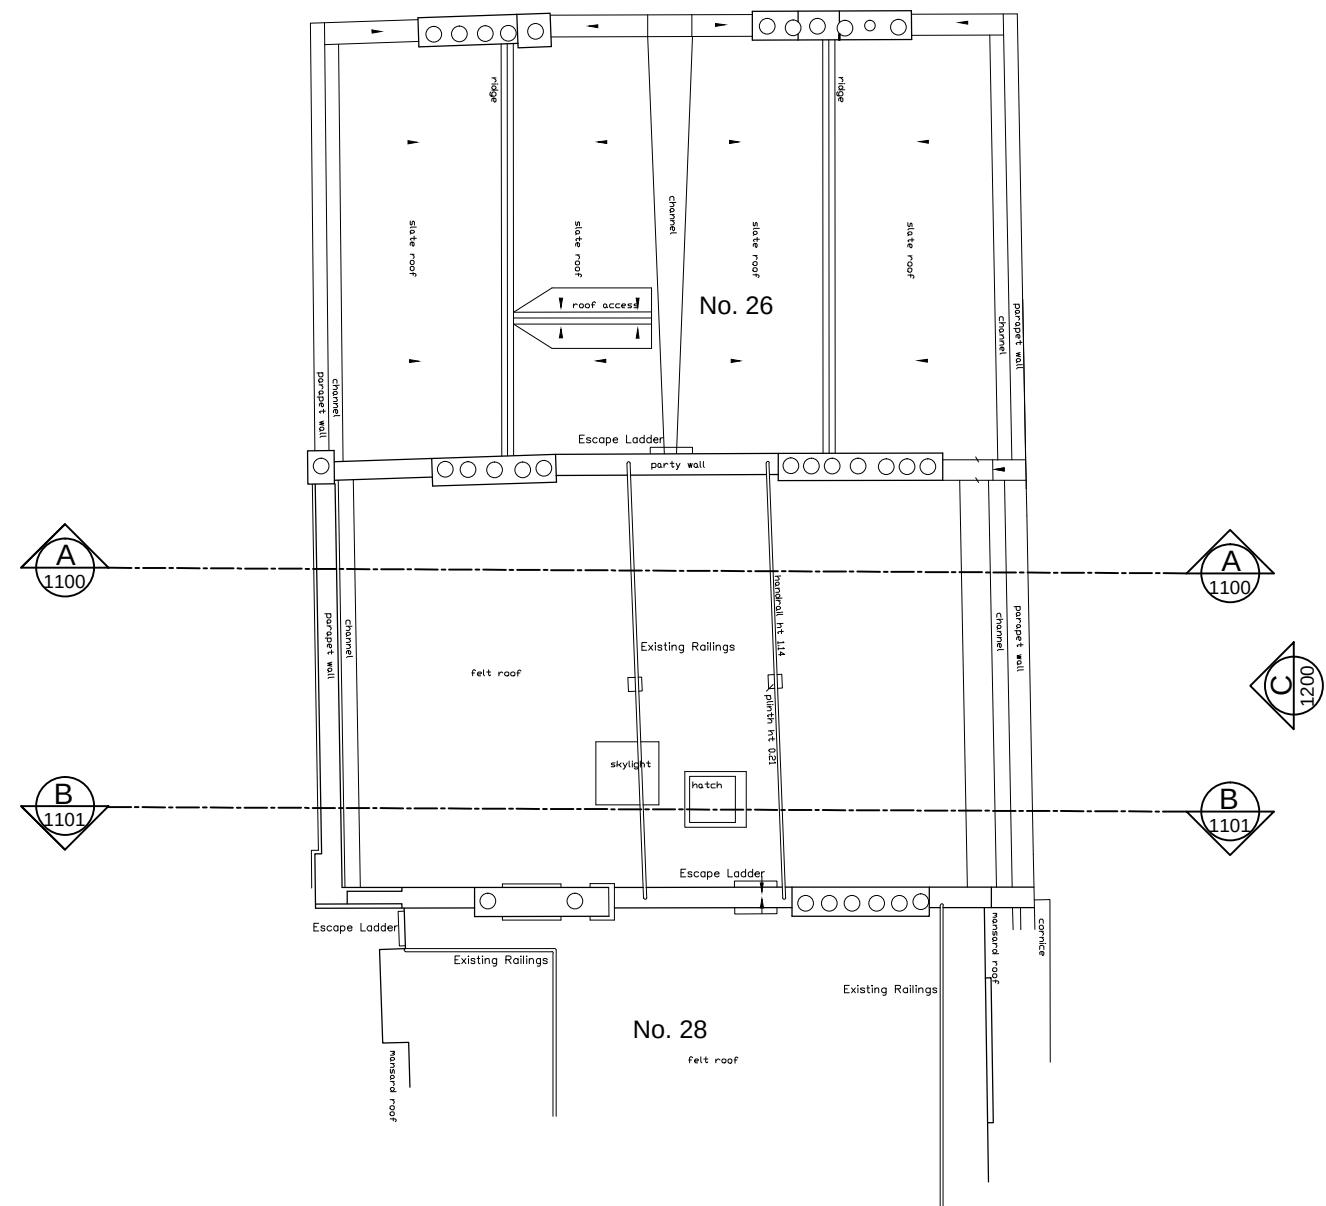

No.	NOTES (STATUS: F. FEASIBILITY S. SKETCH DESIGN P. PLANNING B. BUILDING CONTROL D. DESIGN DEV / PRELIM M. MEASUREMENT T. TENDER C. CONSTRUCTION R. RECORD)									
1	For construction use only if status 'C' and checked against current revision									
2	All dimensions to be checked on site by contractor									
3	Do not scale from this drawing									
4	Unless otherwise indicated all dimensions are in millimetres									
						X	26/07/2013	JXA	ACS	Initial Issue
						Rev	Date	Dwn	Auth	REVISIONS

**CHARTERED ARCHITECTS
PLANNING CONSULTANTS**

Job JS27.02	Status P		
No 1006	Rev X		
Scale (A3) 1:	1	2	5

BASED ON SURVEY BY OTHERS



0 1 2 3 4 5 10 (m)

No. 28

No. 27

No. 26

No.	NOTES (STATUS: F. FEASIBILITY S. SKETCH DESIGN P. PLANNING B. BUILDING CONTROL D. DESIGN DEV / PRELIM M. MEASUREMENT T. TENDER C. CONSTRUCTION R. RECORD)									
1	For construction use only if status 'C' and checked against current revision									
2	All dimensions to be checked on site by contractor									
3	Do not scale from this drawing									
4	Unless otherwise indicated all dimensions are in millimetres									
						X	26/07/2013	JXA	ACS	Initial Issue
						Rev	Date	Dwn Auth	REVISIONS	

DONALD INSALL ASSOCIATES LIMITED

**CHARTERED ARCHITECTS
PLANNING CONSULTANTS**

12 Devonshire Street London W1G 7AB Tel: 020 7245 9888 Email: london@insall-architects.co.uk

Job 27 John Street & 21 John's Mews

Title Existing Front Elevation

Job JS27.02	Status P
No 1200	Rev X
Scale (A3) 1:	1 0 0

BASED ON SURVEY BY OTHERS



No.	NOTES (STATUS: F. FEASIBILITY S. SKETCH DESIGN P. PLANNING B. BUILDING CONTROL D. DESIGN DEV / PRELIM M. MEASUREMENT T. TENDER C. CONSTRUCTION R. RECORD)									
1	For construction use only if status 'C' and checked against current revision									
2	All dimensions to be checked on site by contractor									
3	Do not scale from this drawing									
4	Unless otherwise indicated all dimensions are in millimetres									
						X	01/08/2013	AXT	ACS	Initial Issue
						Rev	Date	Dwn	Auth	REVISIONS

DONALD INSALL ASSOCIATES LIMITED



12 Devonshire Street London W1G 7AB Tel: 020 7245 9888 Email: london@insall-architects.co.uk

Job 27 John Street & 21 John's Mews

Title Existing Rear Elevation

**CHARTERED ARCHITECTS
PLANNING CONSULTANTS**

Job JS27.02	Status P
No 1201	Rev X
Scale (A3) 1:	1 0 0

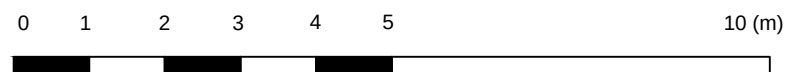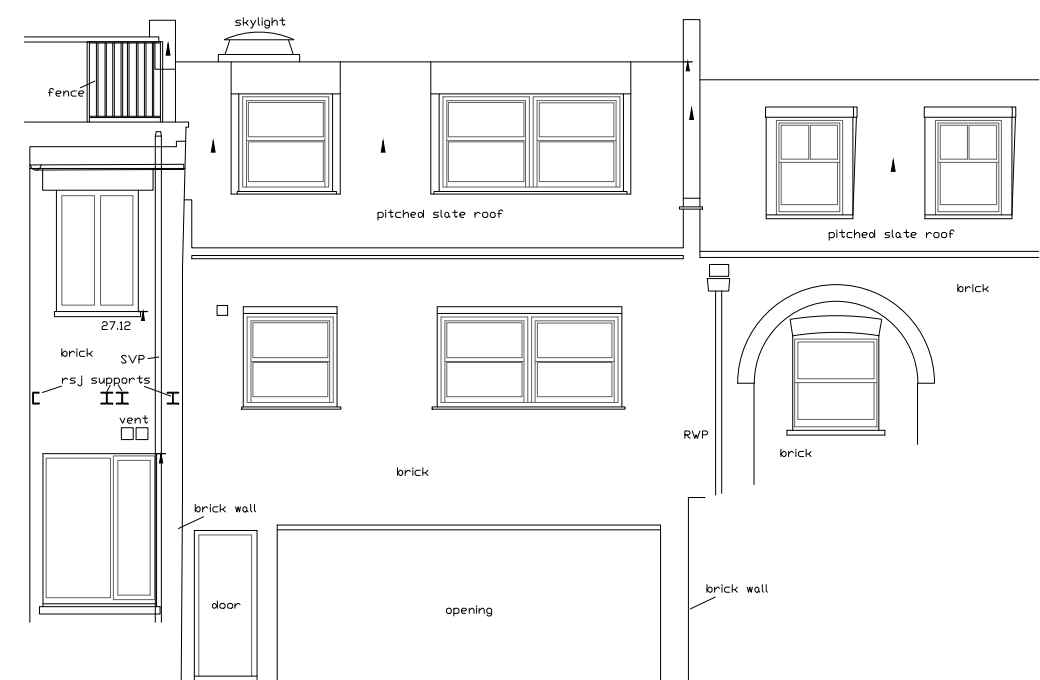

No.	NOTES (STATUS: F. FEASIBILITY S. SKETCH DESIGN P. PLANNING B. BUILDING CONTROL D. DESIGN DEV / PRELIM M. MEASUREMENT T. TENDER C. CONSTRUCTION R. RECORD)									
1	For construction use only if status 'C' and checked against current revision									
2	All dimensions to be checked on site by contractor									
3	Do not scale from this drawing									
4	Unless otherwise indicated all dimensions are in millimetres									
						X	01/08/2013	AXT	ACS	Initial Issue
						Rev	Date	Dwn	Auth	REVISIONS

DONALD INSALL ASSOCIATES LIMITED

**CHARTERED ARCHITECTS
PLANNING CONSULTANTS**


12 Devonshire Street London W1G 7AB Tel: 020 7245 9888 Email: london@insall-architects.co.uk

Job 27 John Street & 21 John's Mews

Title	Existing Mews Elevations
--------------	--------------------------

Job JS27.02	Status P
No 1202	Rev X
Scale (A3) 1:	1 0 0

BASED ON SURVEY BY OTHERS

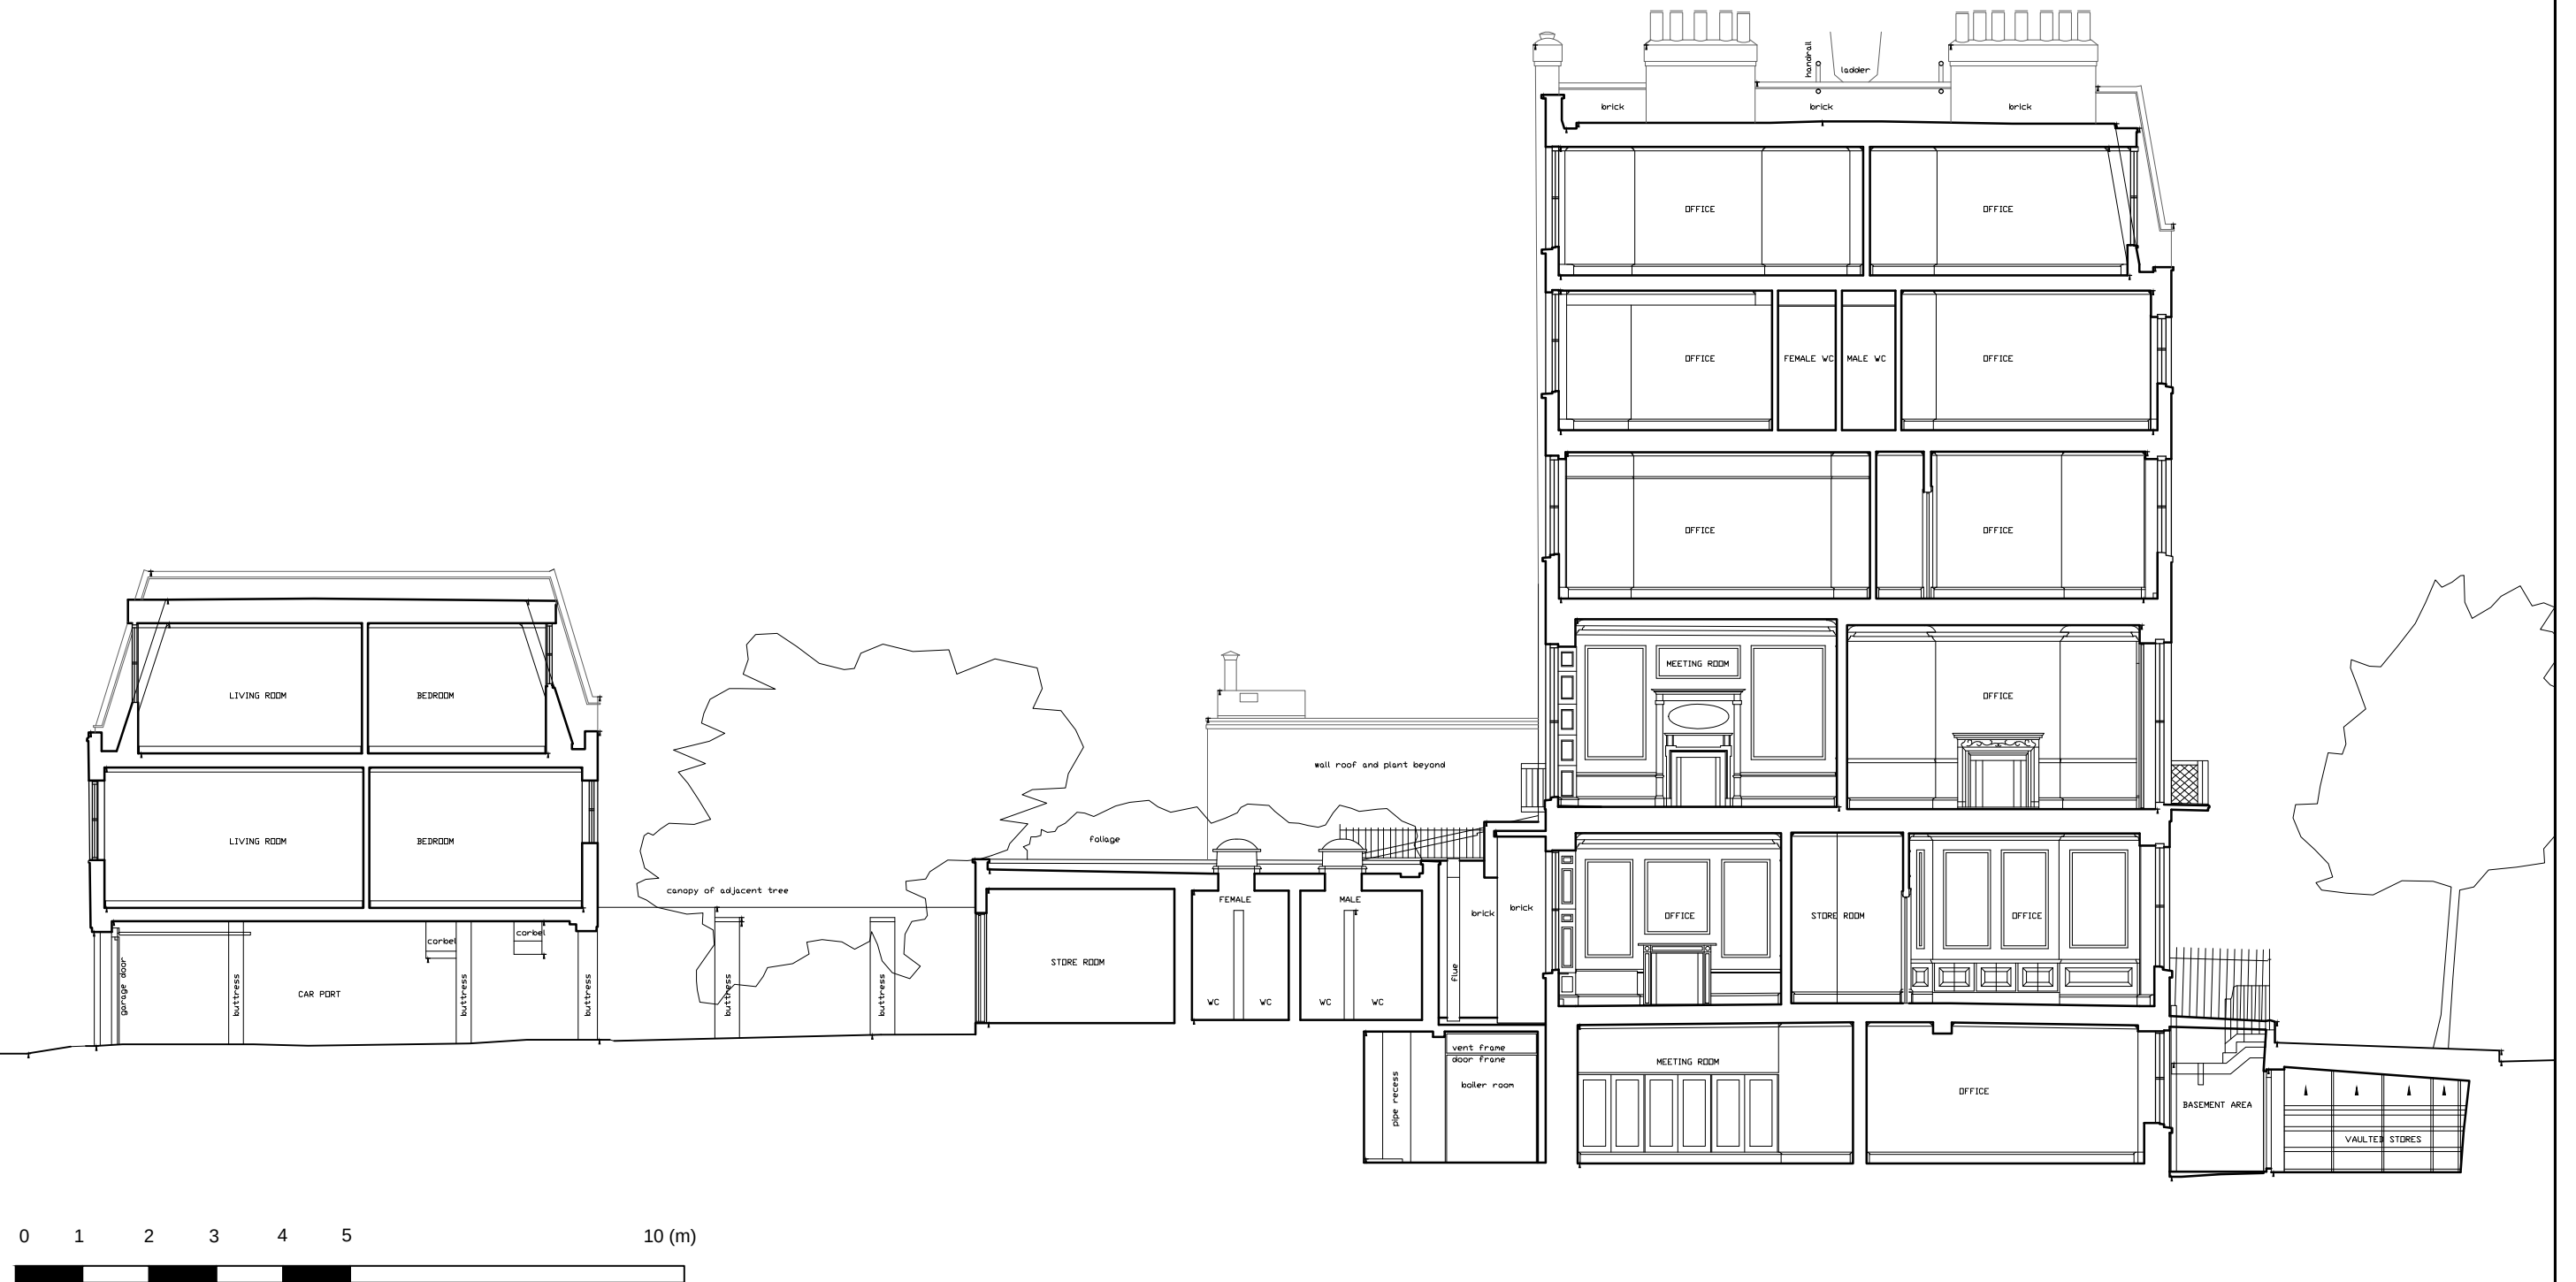

No.	NOTES (STATUS: F. FEASIBILITY S. SKETCH DESIGN P. PLANNING B. BUILDING CONTROL D. DESIGN DEV / PRELIM M. MEASUREMENT T. TENDER C. CONSTRUCTION R. RECORD)									
1	For construction use only if status 'C' and checked against current revision									
2	All dimensions to be checked on site by contractor									
3	Do not scale from this drawing									
4	Unless otherwise indicated all dimensions are in millimetres									
						X	01/08/2013	AXT	ACS	Initial Issue
						Rev	Date	Dwn	Auth	REVISIONS

DONALD INSALL ASSOCIATES LIMITED

12 Devonshire Street London W1G 7AB Tel: 020 7245 9888 Email: london@insall-architects.co.uk


Job 27 John Street & 21 John's Mews

Title Existing Section A

**CHARTERED ARCHITECTS
PLANNING CONSULTANTS**

Job JS27.02	Status P		
No 1300	Rev X		
Scale (A3) 1:	1	2	5

BASED ON SURVEY BY OTHERS

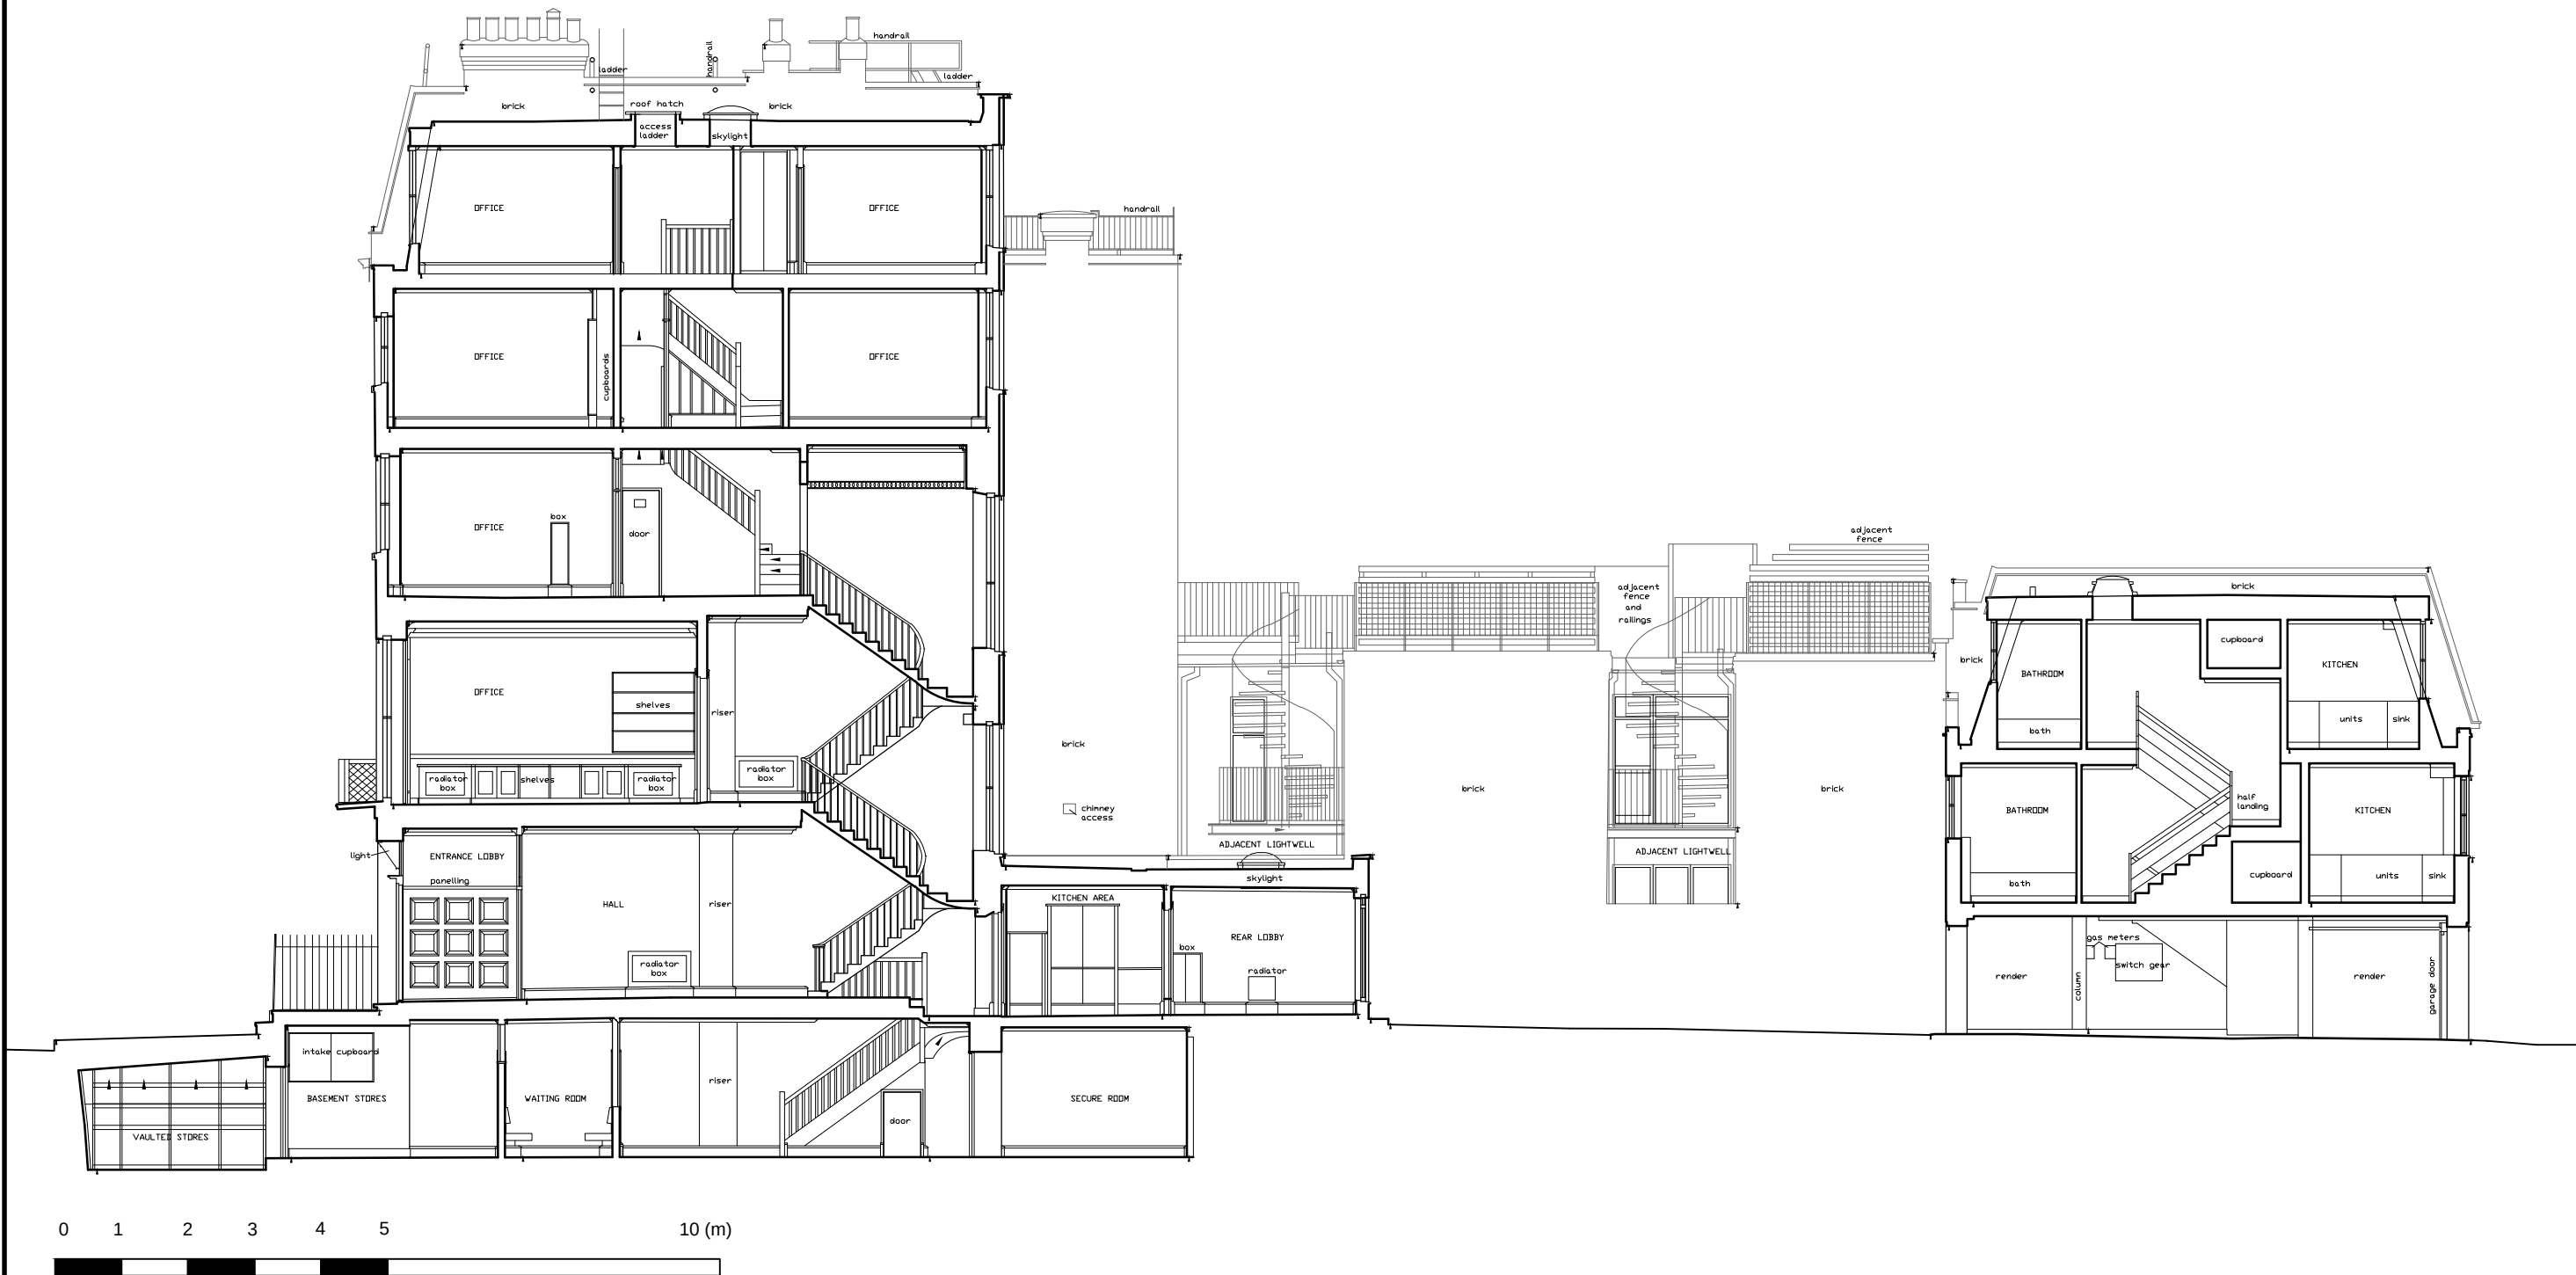

No.	NOTES (STATUS: F. FEASIBILITY S. SKETCH DESIGN P. PLANNING B. BUILDING CONTROL D. DESIGN DEV / PRELIM M. MEASUREMENT T. TENDER C. CONSTRUCTION R. RECORD)									
1	For construction use only if status 'C' and checked against current revision									
2	All dimensions to be checked on site by contractor									
3	Do not scale from this drawing									
4	Unless otherwise indicated all dimensions are in millimetres									
						X	01/08/2013	AXT	ACS	Initial Issue
						Rev	Date	Dwn	Auth	REVISIONS

DONALD INSALL ASSOCIATES LIMITED

**CHARTERED ARCHITECTS
PLANNING CONSULTANTS**

12 Devonshire Street London W1G 7AB Tel: 020 7245 9888 Email: london@insall-architects.co.uk

Job 27 John Street & 21 John's Mews

Title Existing Section B

Job JS27.02	Status P		
No 1301	Rev X		
Scale (A3) 1:	1	2	5