
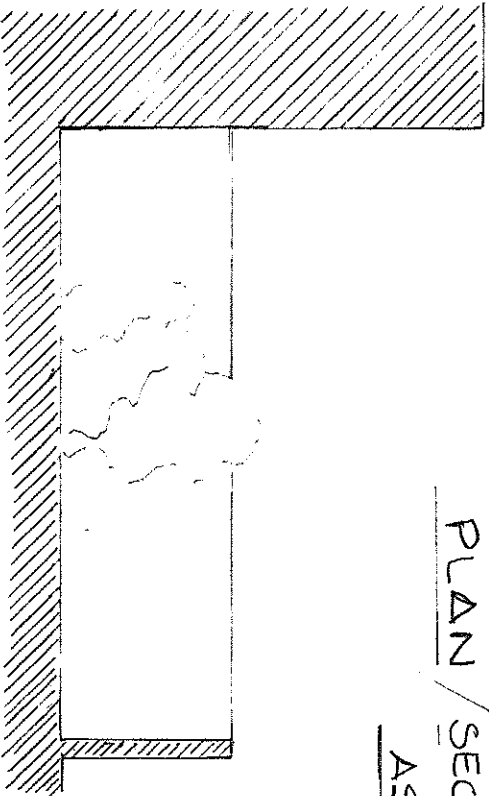


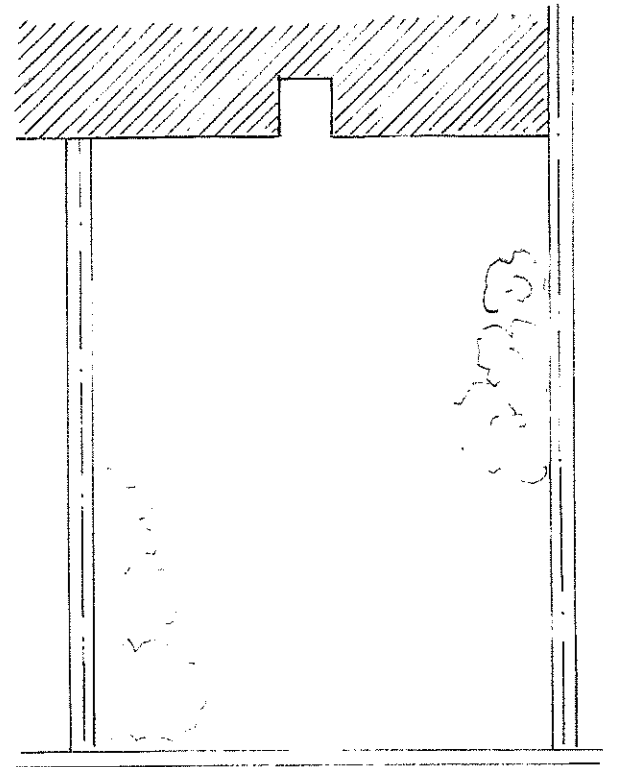

PLAN / SECTION TWO' SITE
AS EXISTING

PROPOSED ALTERATIONS TO 47A FITZROY ROAD NW18TP ~ GARDEN STORE		
DRAWN K. COOPER 01277 655218 (MAY 2012)	PLANNING	DRAWING No. 12/5/04
SCALE 1:100		