
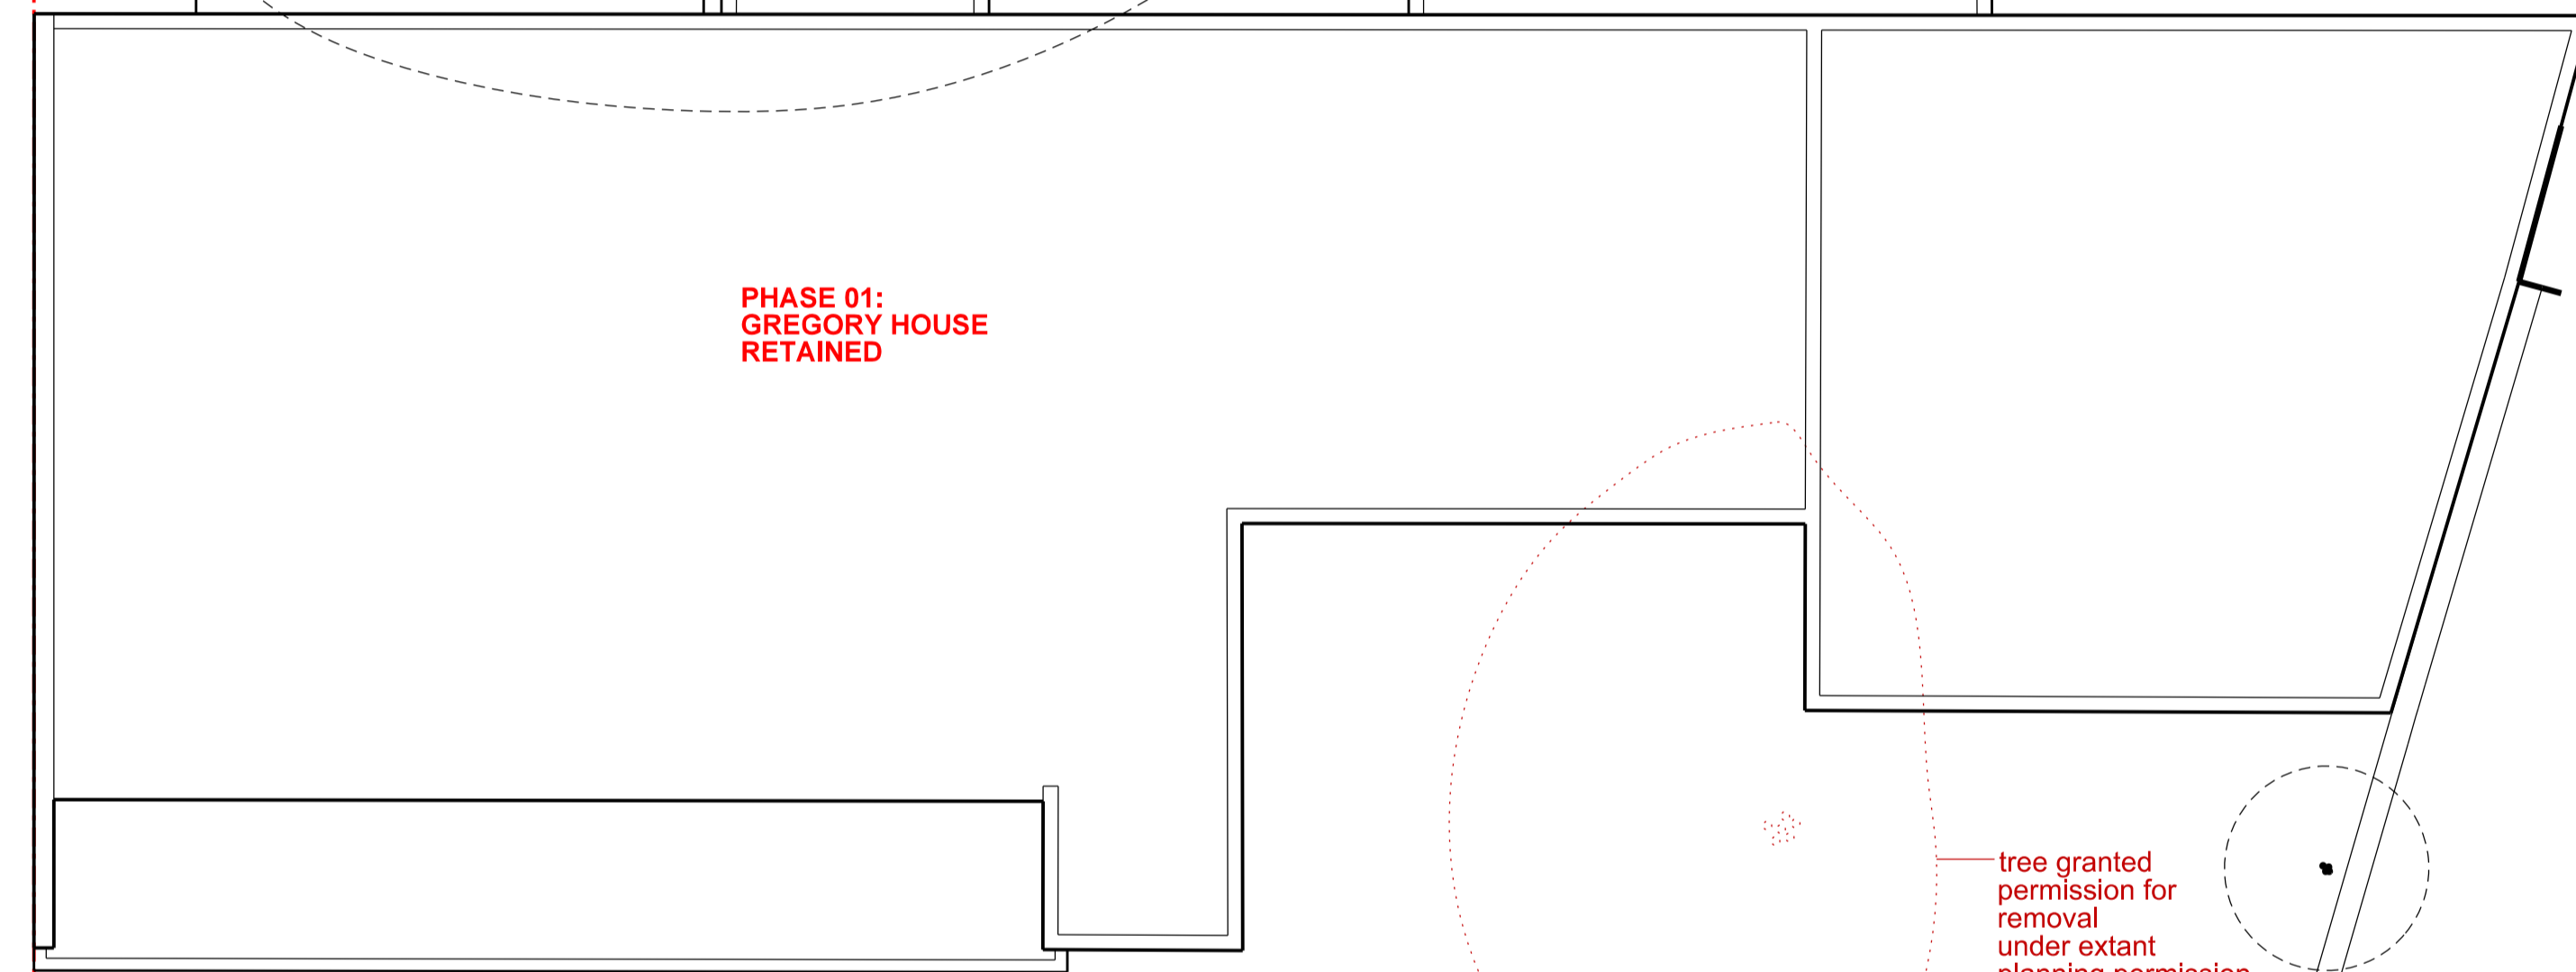


0 1 2 5 10 metres

Key

- 1. Brickwork
- 2. Fixed glazing
- 3. Fixed solid panel
- 4. Openable solid panel
- 5. Fixed/openable full height glazing
- 6. Glazing behind timber slats
- 7. Vertical timber slats
- 8. Signage panel
- 9. Entrance doors
- 10. Entrance canopy
- 11. Climber on timber trellis
- 12. Fire exit door
- 13. Louvred door
- 14. Maintenance access to roof
- 15. Sedum roof
- 16. Rooflight
- 17. Roof top plant
- 18. Lift over run
- 19. Rainwater pipe

St Georges Gardens

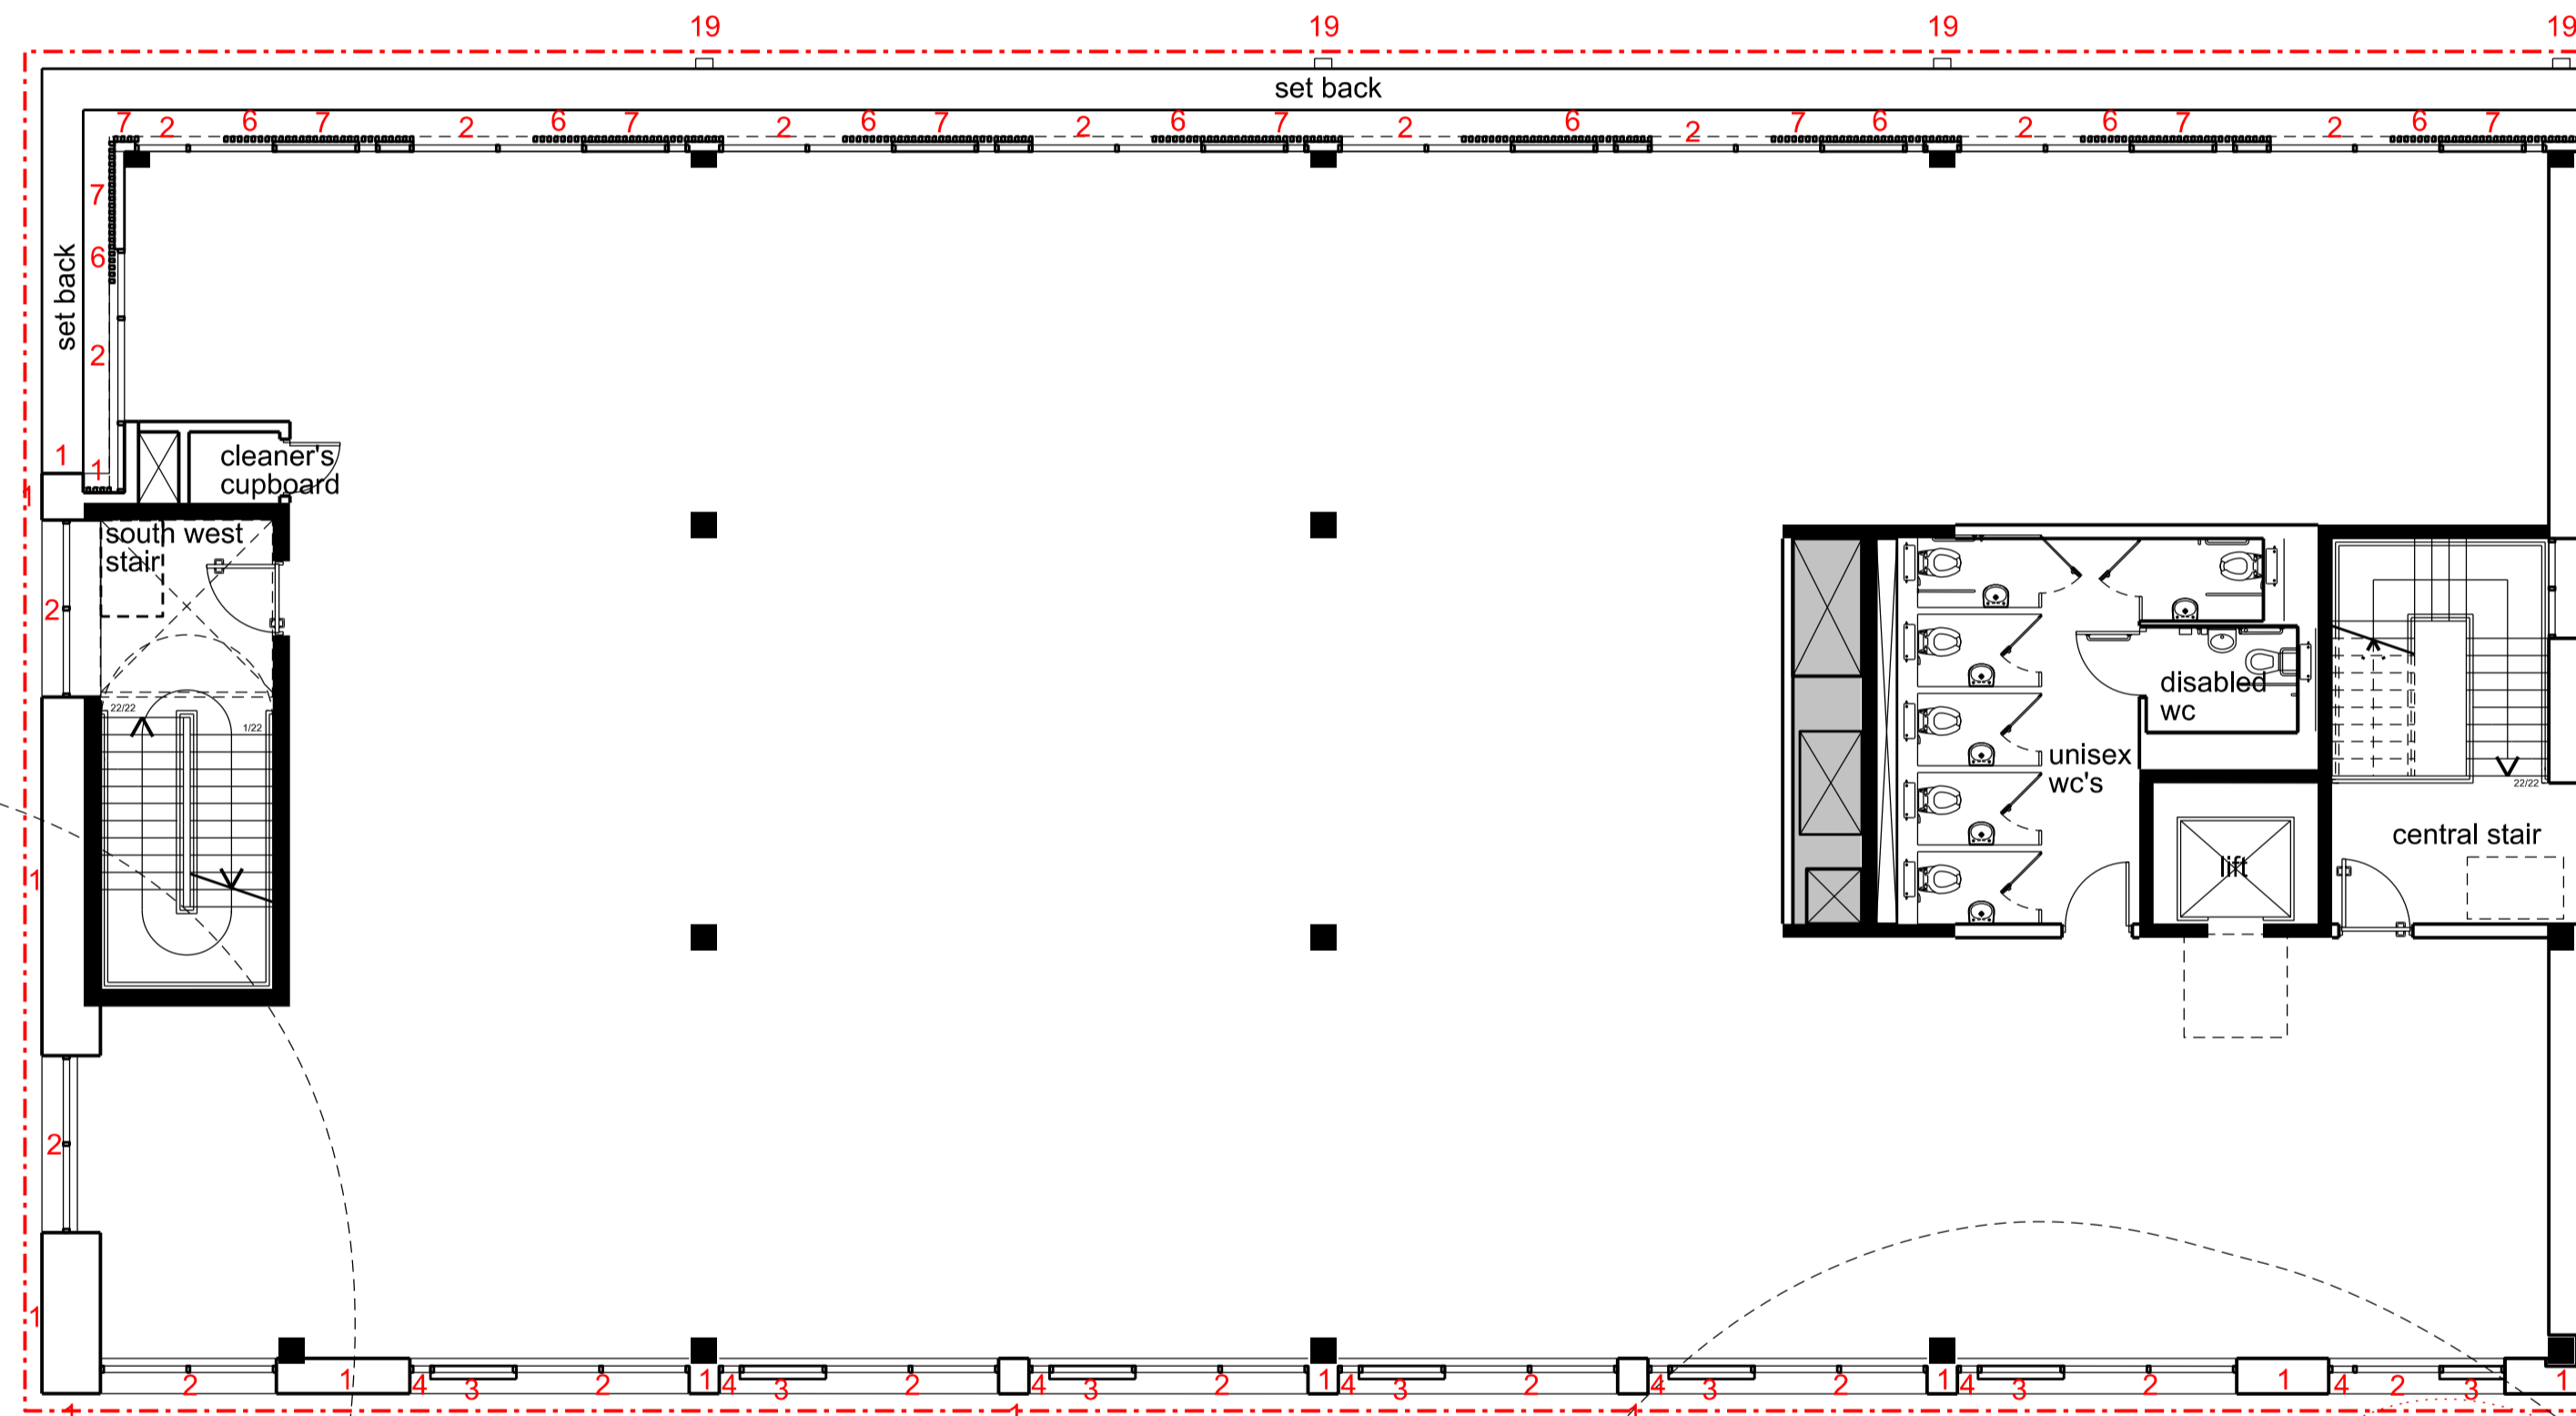

Existing 49 Mecklenburgh Square South Wing

Existing Portakabin

Existing Goodenough House

02.00.13 Planning

DO NOT SCALE OFF THIS DRAWING  
Check all dimensions and levels on site. Report any discrepancies.  
The drawings and the works are copyright of this practice.

Status	Rev Date	Rev
Planning	02.09.13	-

Job: Coram Campus New East Building  
Drawing description: Proposed Second Floor Plan: PHASE 01

PHILIP MEADOWCROFT ARCHITECTS  
STUDIO 1A HIGHGATE BUSINESS CENTRE 33 GREENWOOD PLACE LONDON NW5 1LB  
T 07905697719 E philipmeadowcroftarchitects@gmail.com