




LOWER GROUND FLOOR

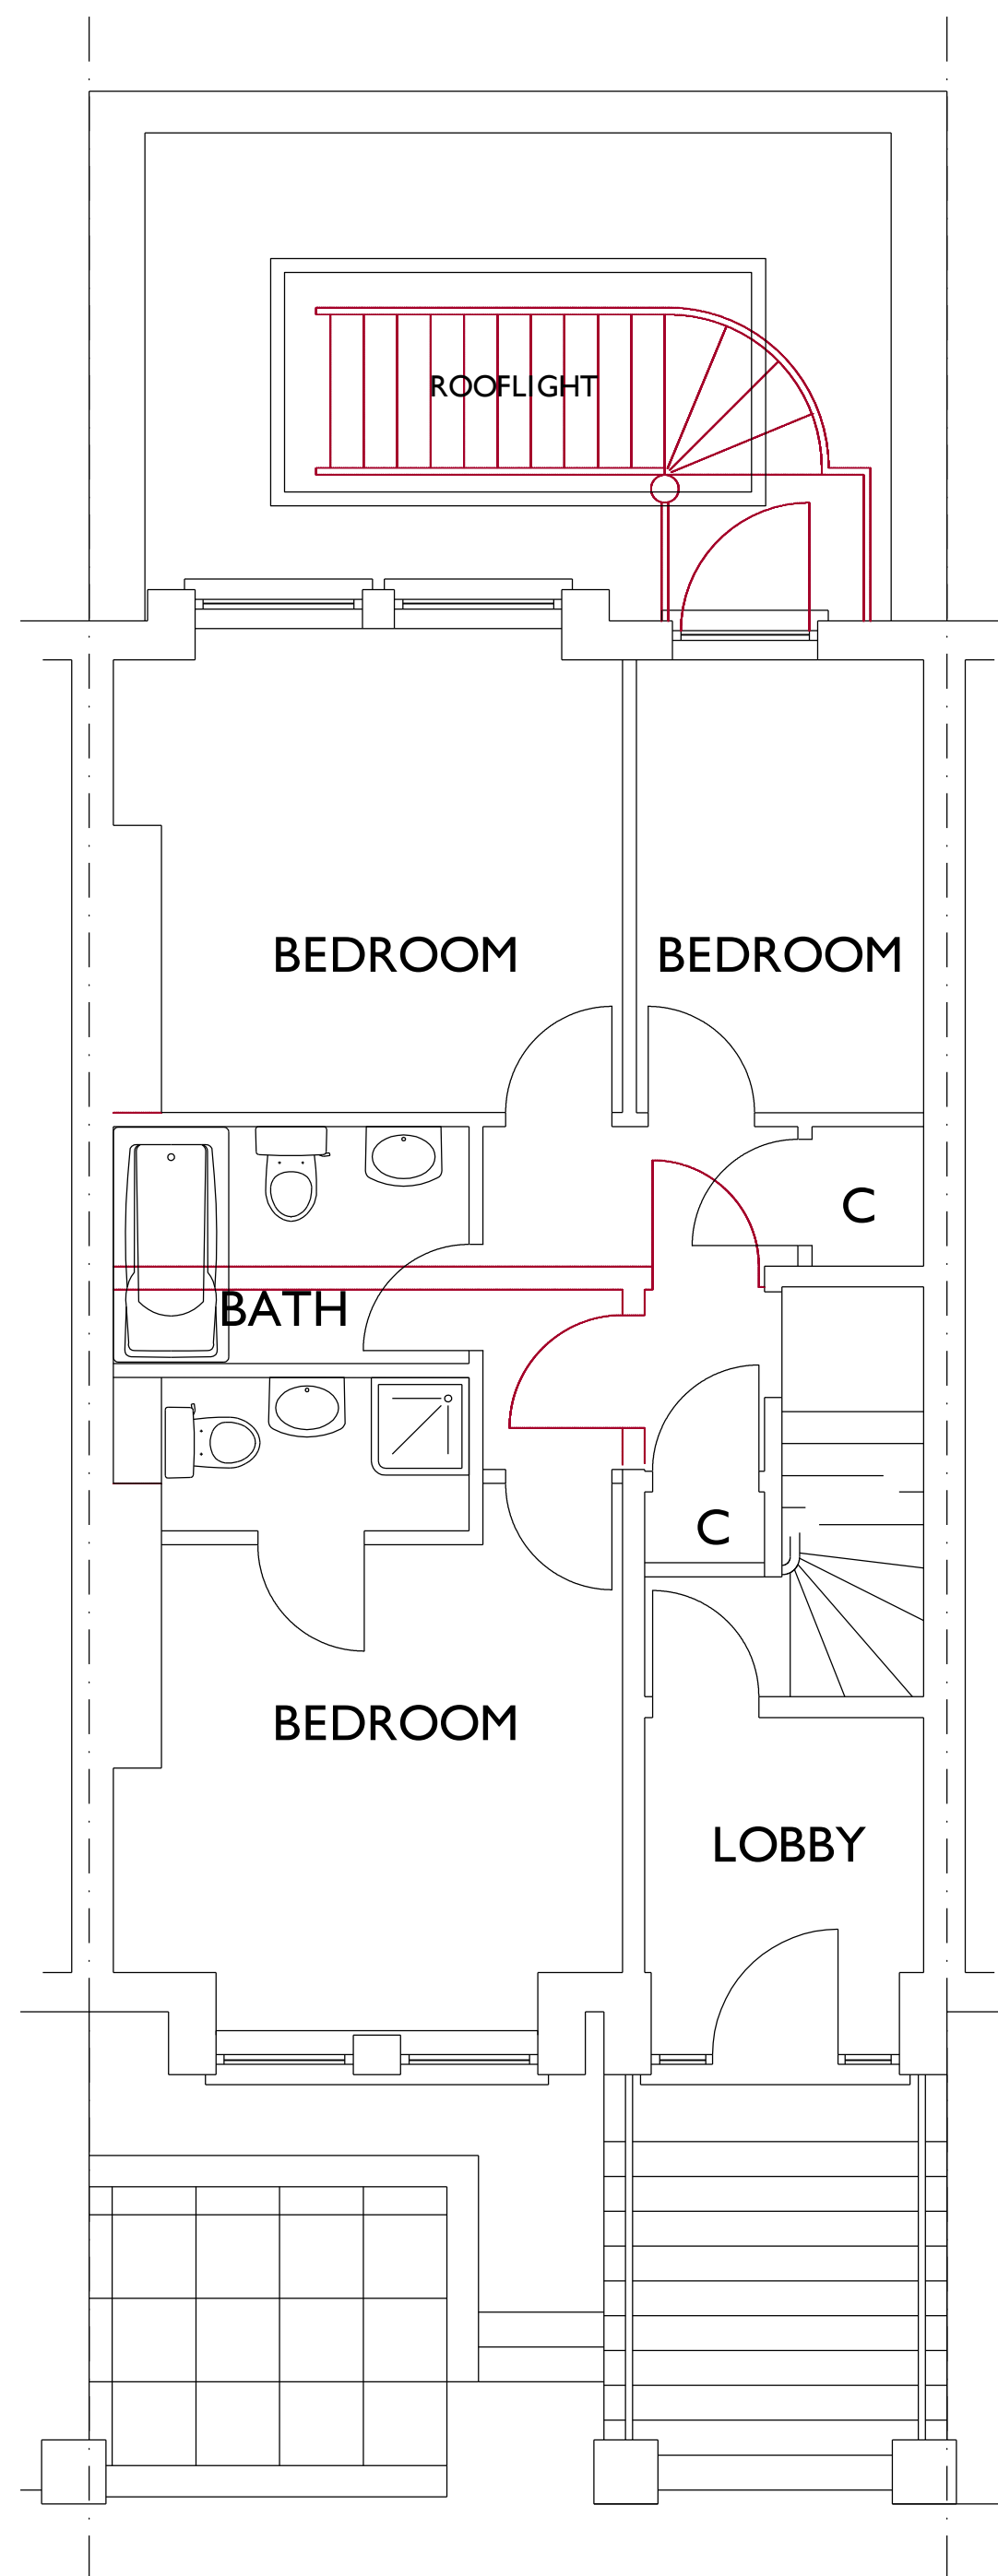

UPPER GROUND FLOOR

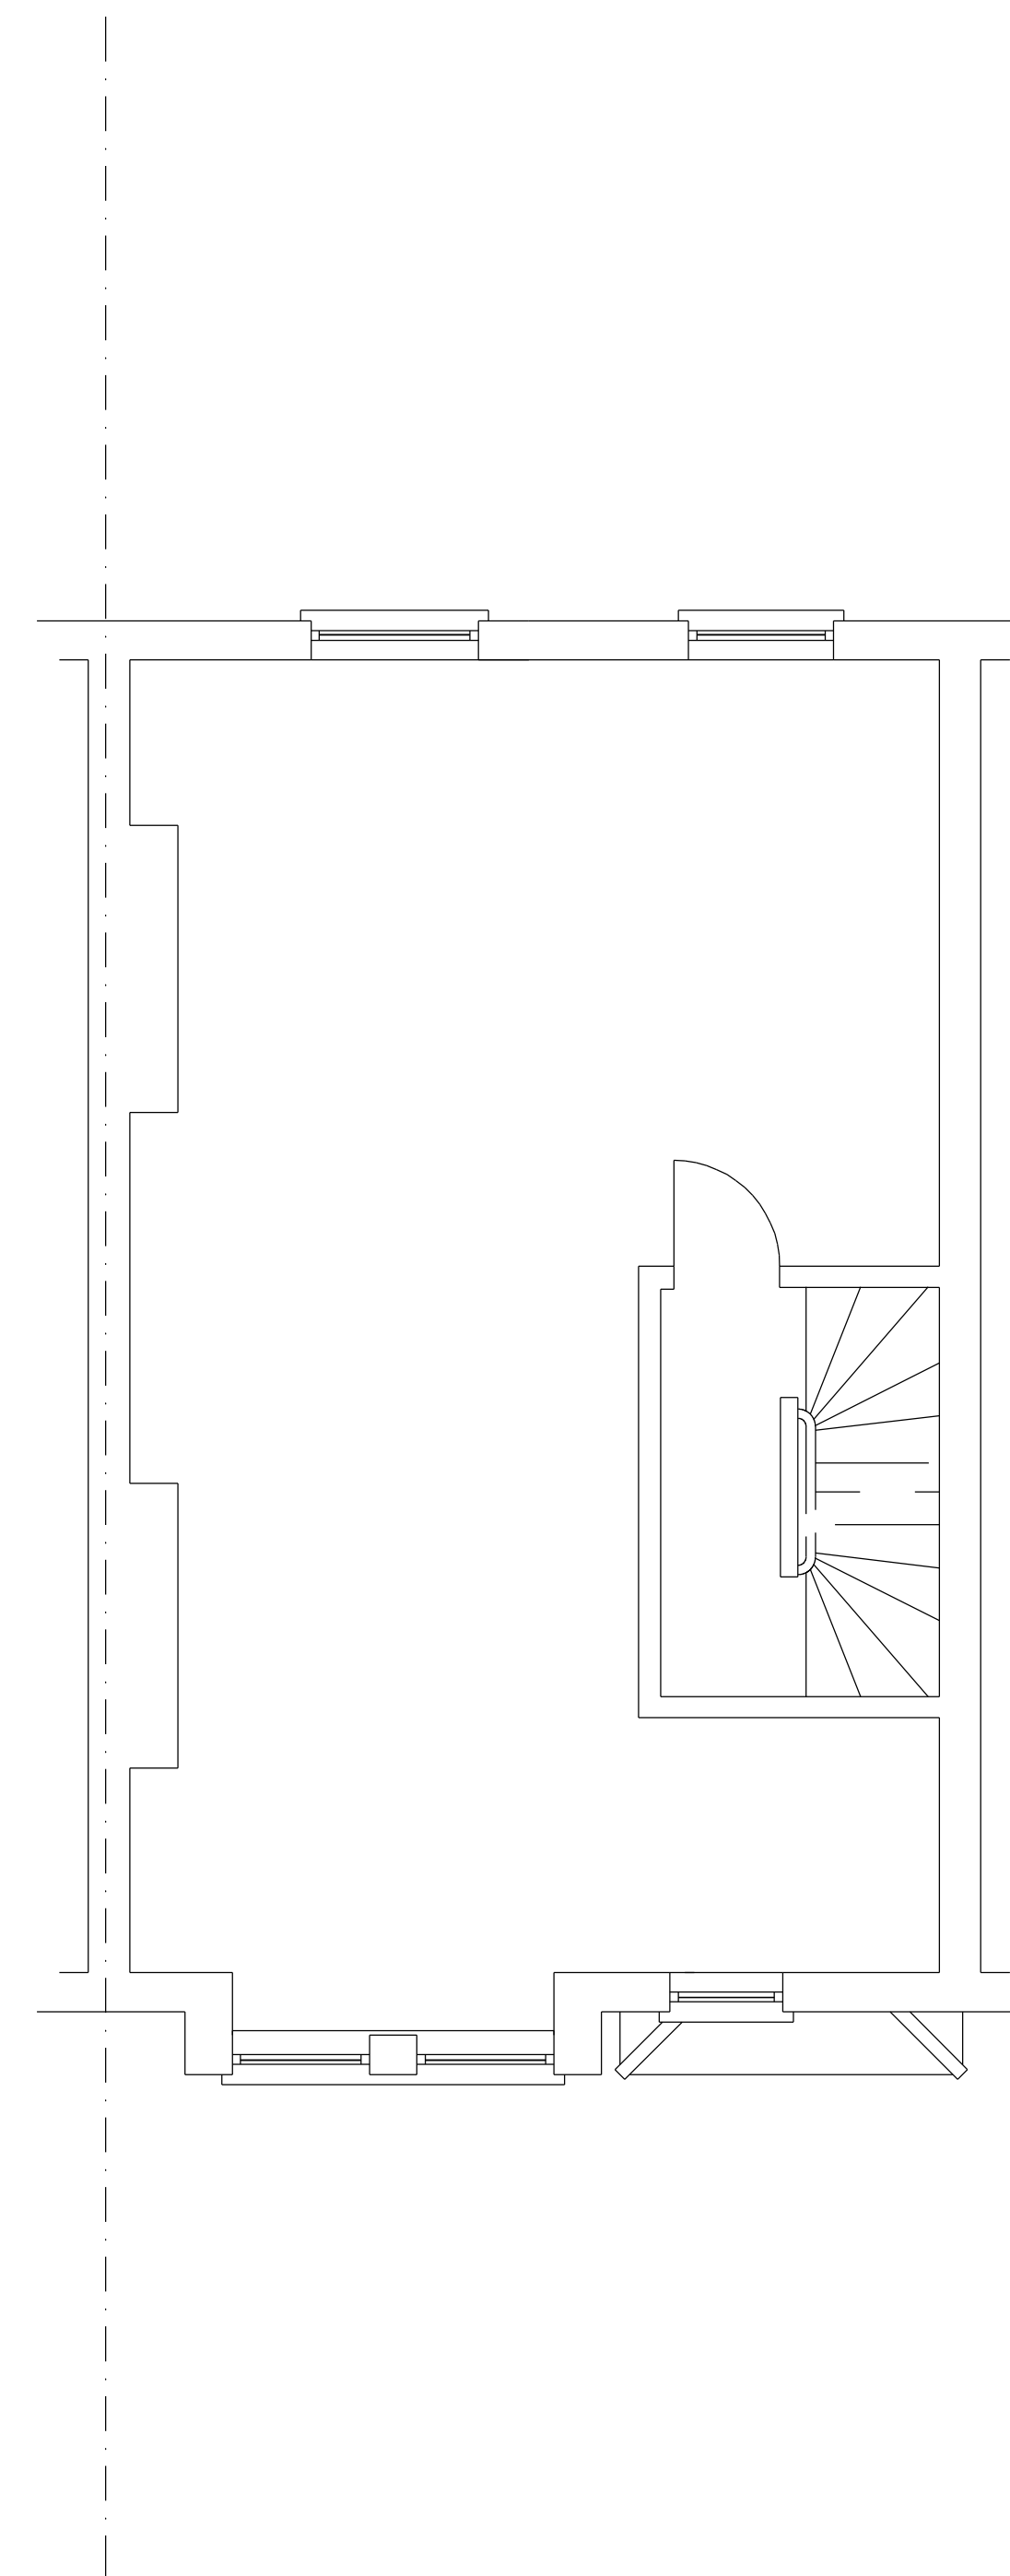

FIRST FLOOR

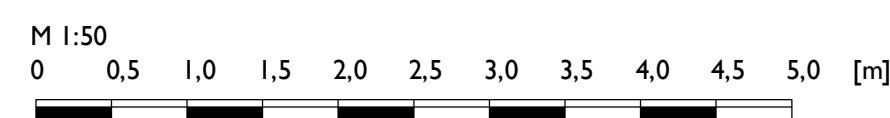

NOTES		
THIS DRAWING MAY NOT BE REPRODUCED IN ANY PART OR FORM WITHOUT THE WRITTEN AUTHORITY OF THE ARCHITECT.		
REV	DESCRIPTION	DATE

TONY OKE
ARCHITECT

Coombe House
9 Holly Lea, Jacobswell
Guildford, Surrey, GU4 7PG

T: +44 (0) 1483 516629
E: tony@tonyokearchitect.com

Project

MR A. CASEY
14A CARLINGFORD ROAD
LONDON
NW3 1RX

Subject

DESIGN DRAWING
PLANS AS PROPOSED

Drawing Number	Revision
2013 - 12 - 12A	

Scale	Date
1/50 @ A1	JULY 2013
Drawn By	COPYRIGHT ©
AGO	