


KEY PLAN




Indicative location of lateral connection

IMAGE 1

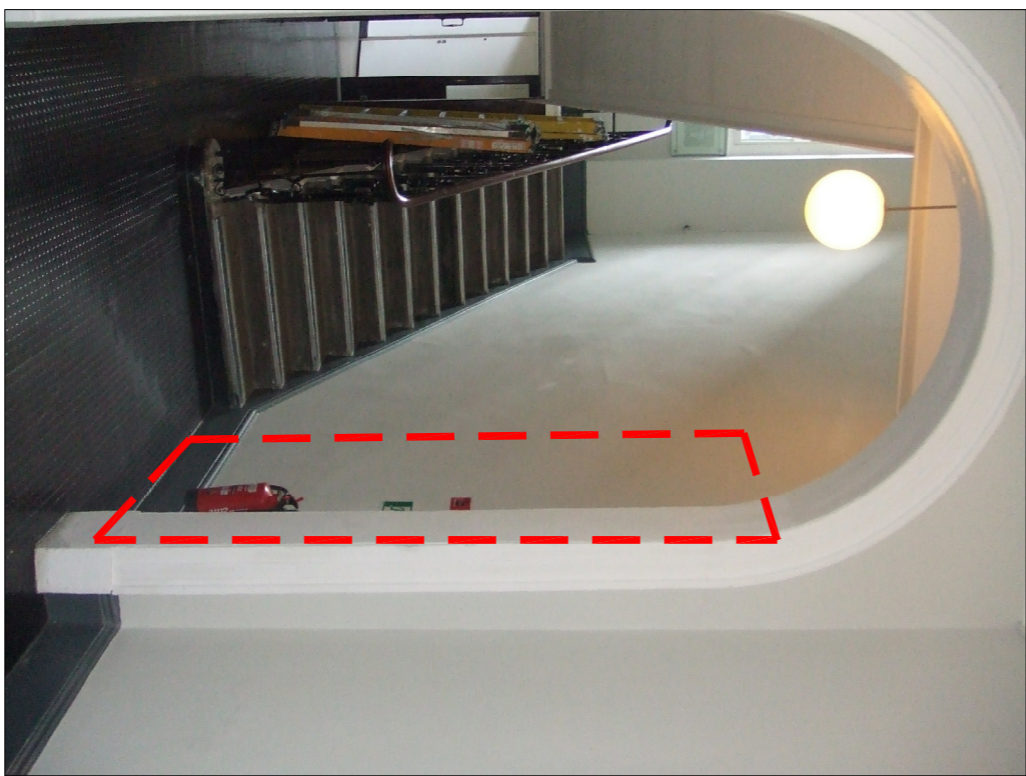


Indicative location of lateral connection

IMAGE 2

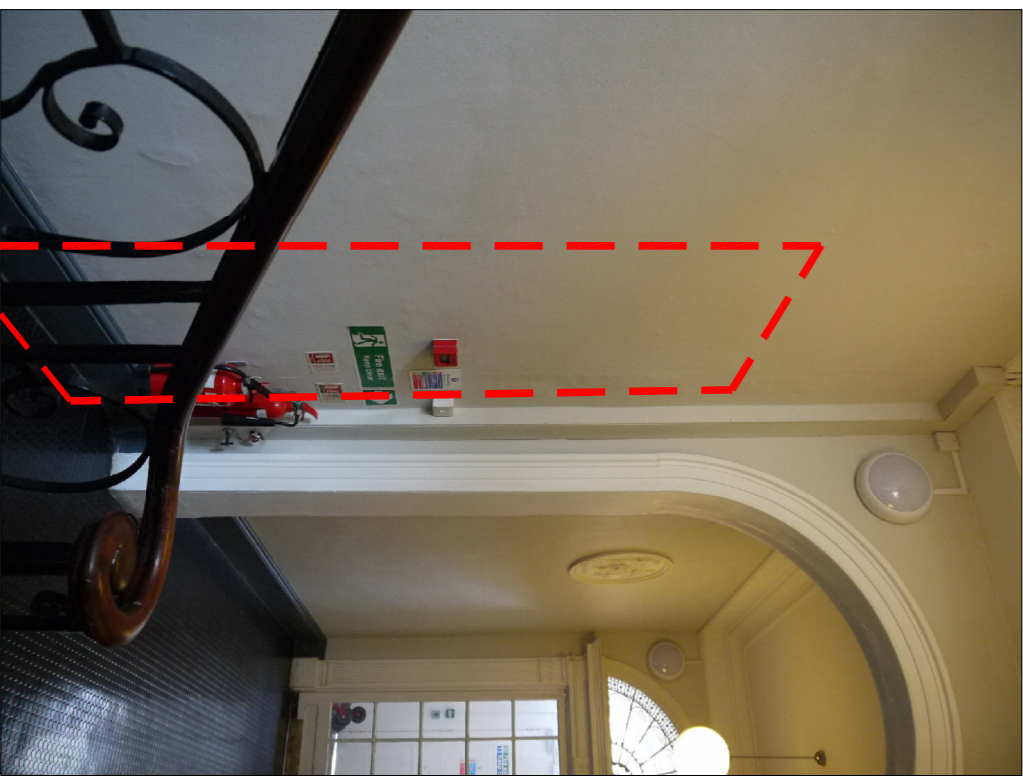


Indicative location of lateral connection


IMAGE 3

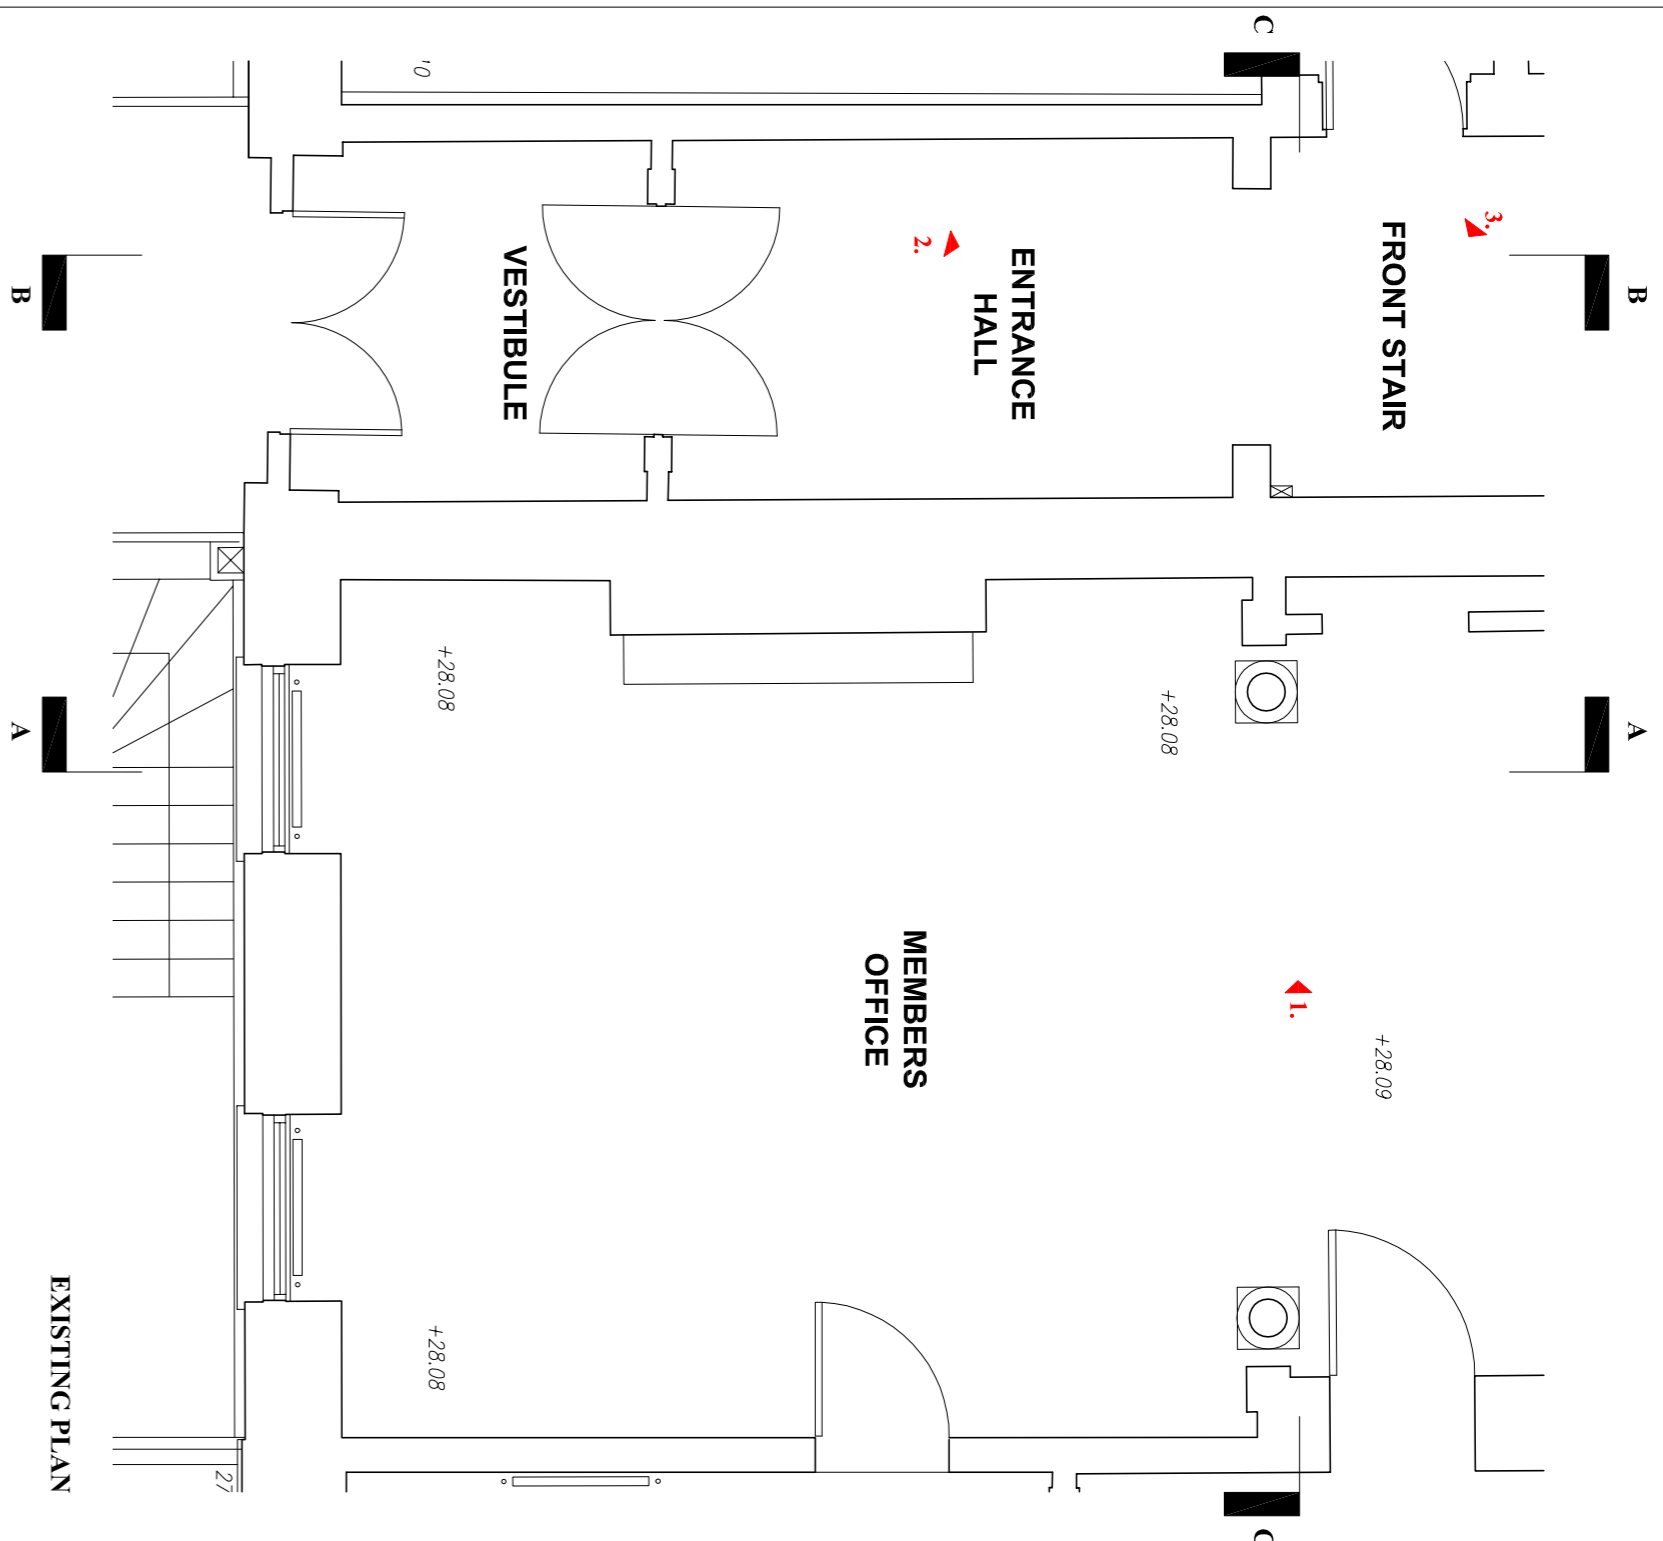


EXISTING PLAN

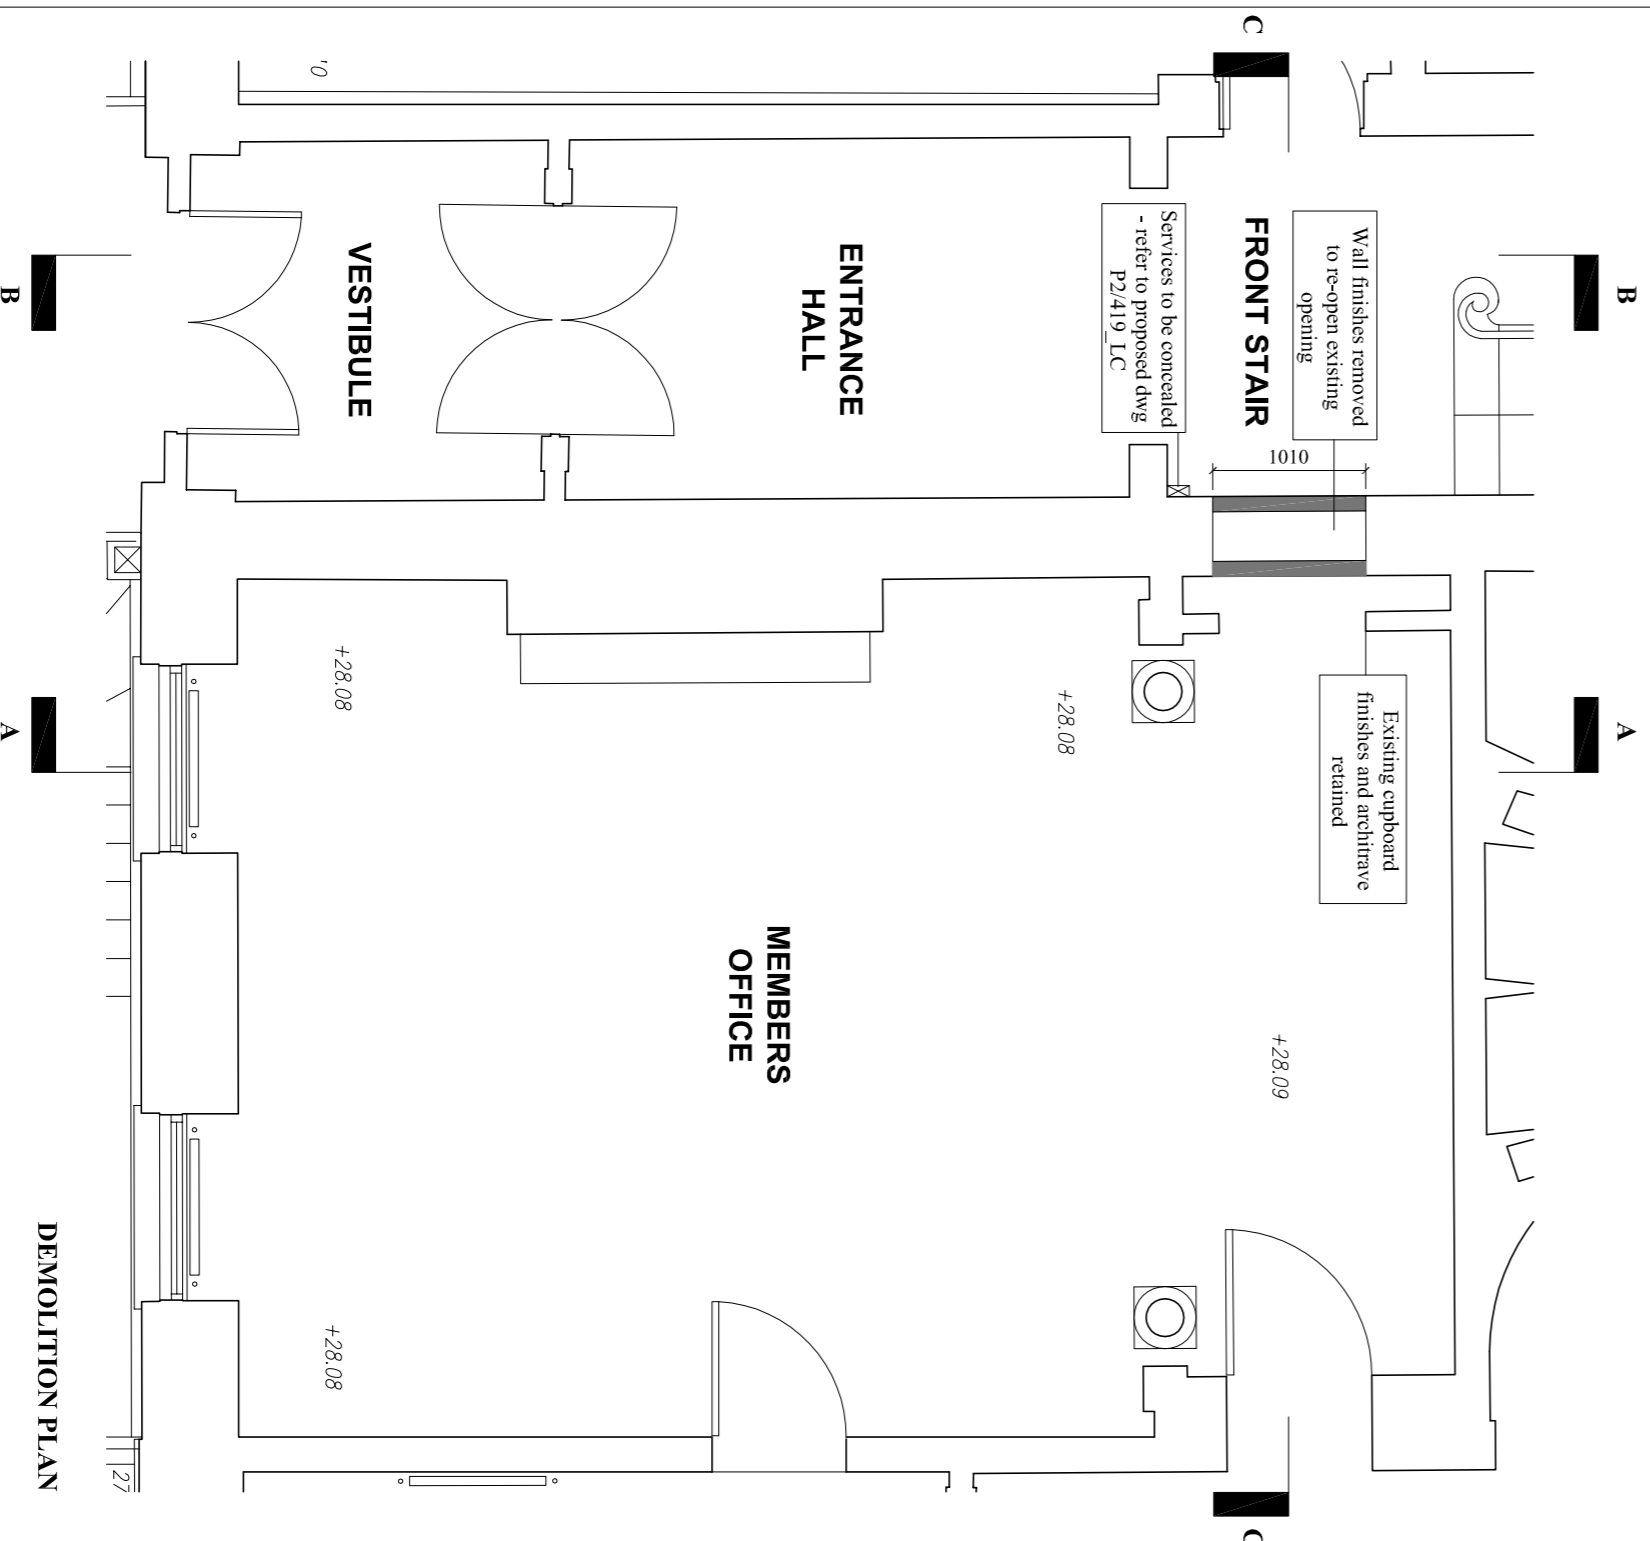


DEMOLITION PLAN

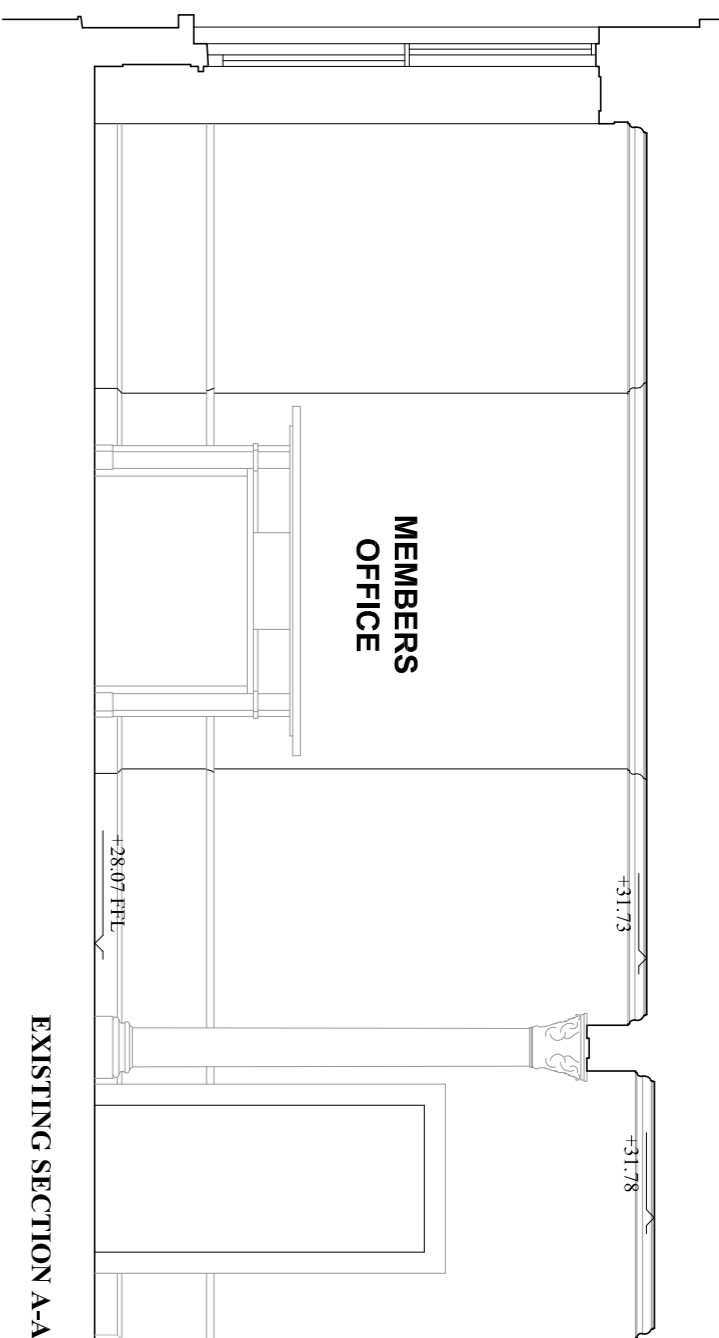


EXISTING SECTION A-A

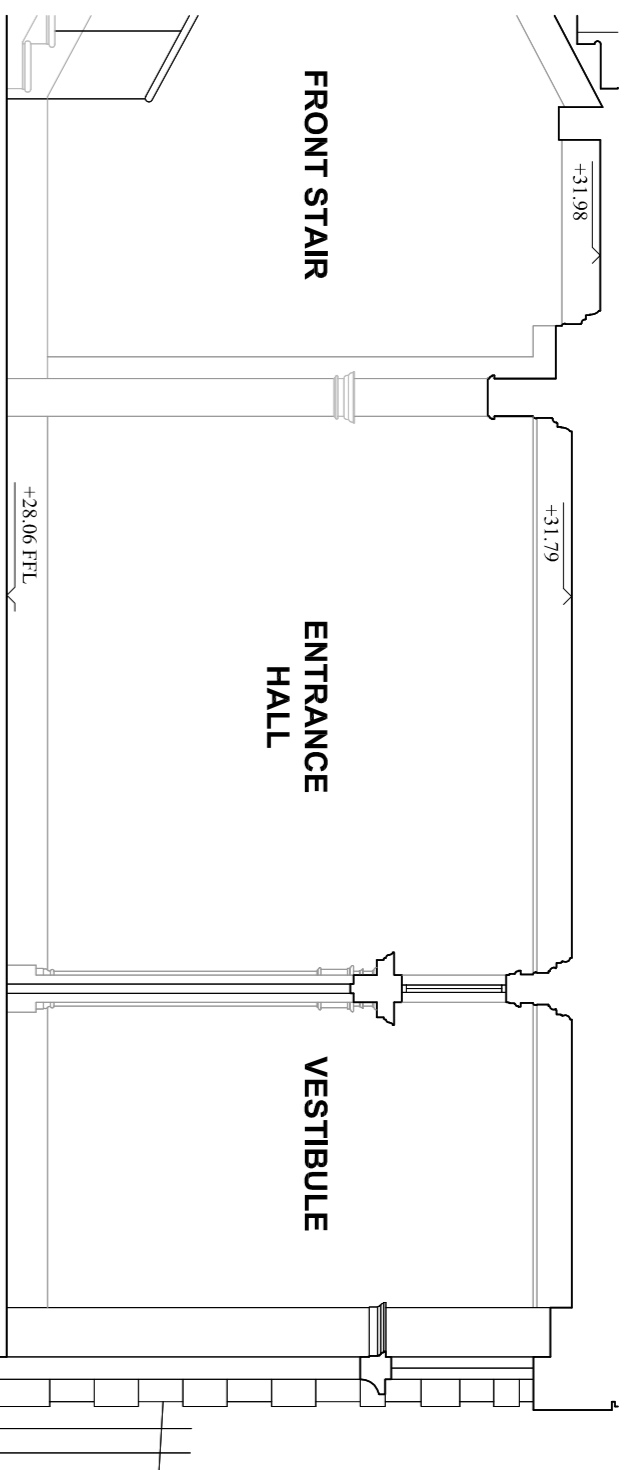


EXISTING SECTION B-B

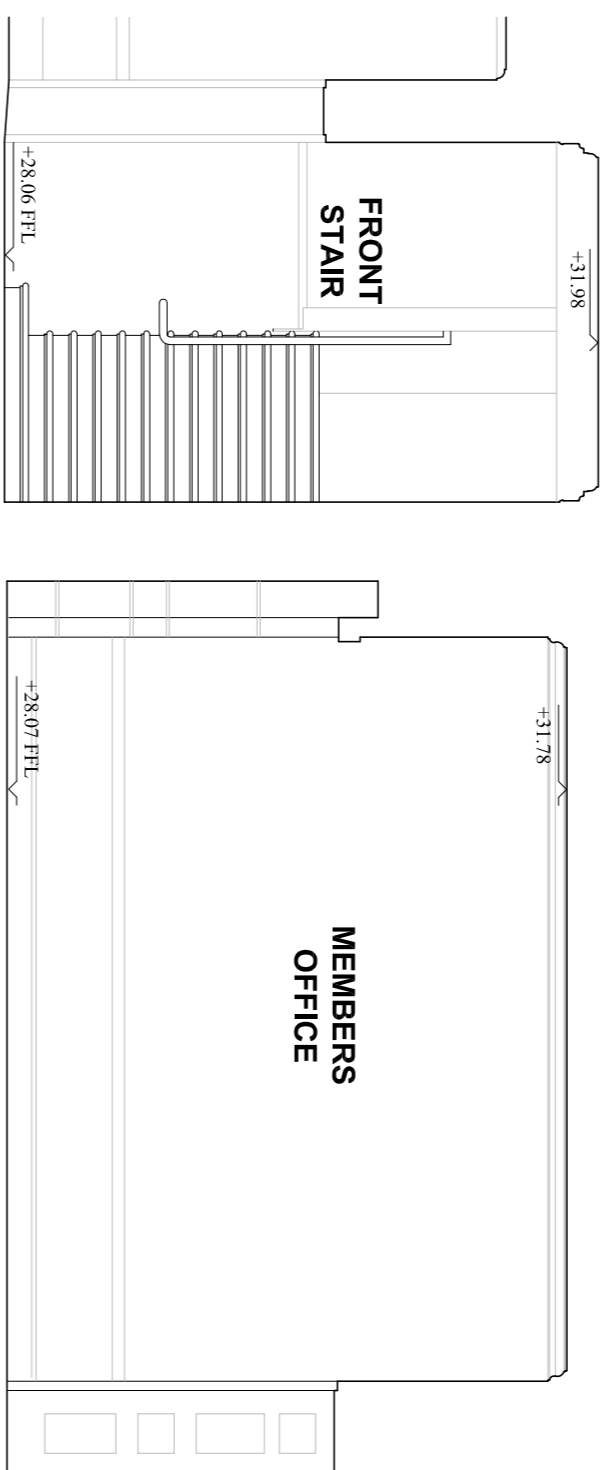


EXISTING SECTION C-C

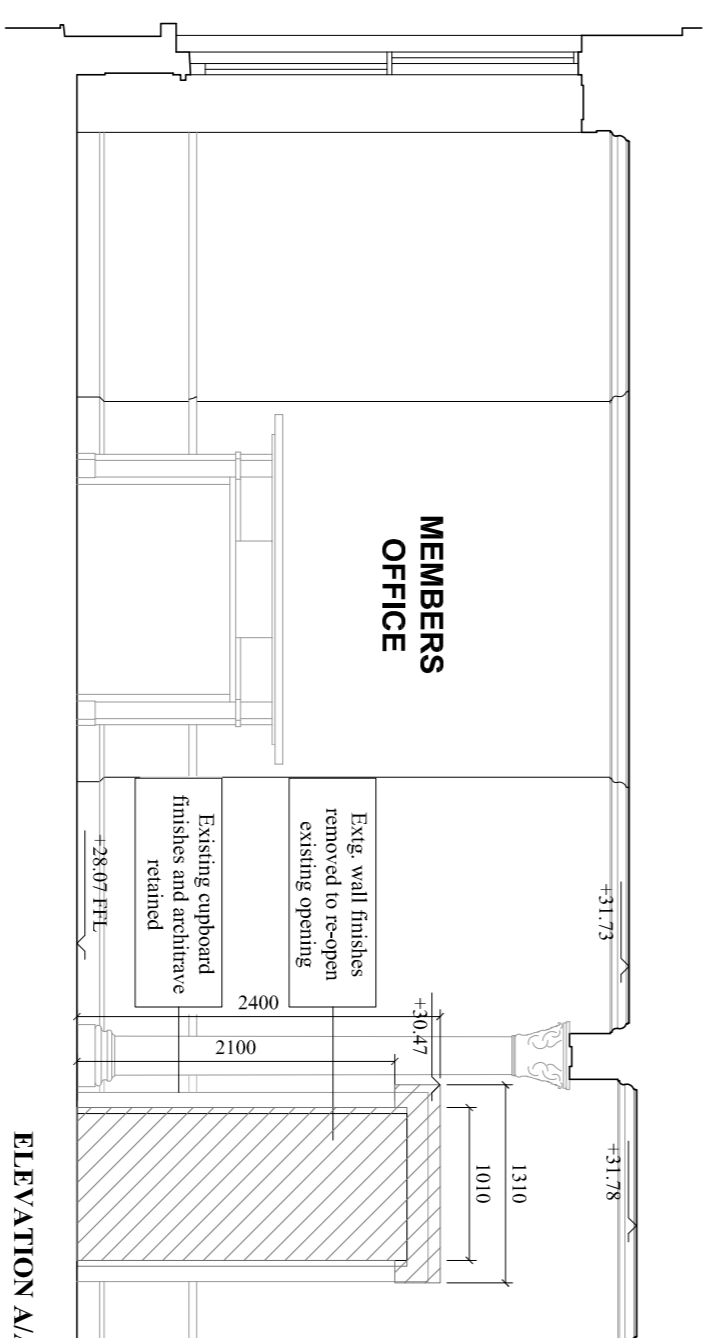

ELEVATION A/A

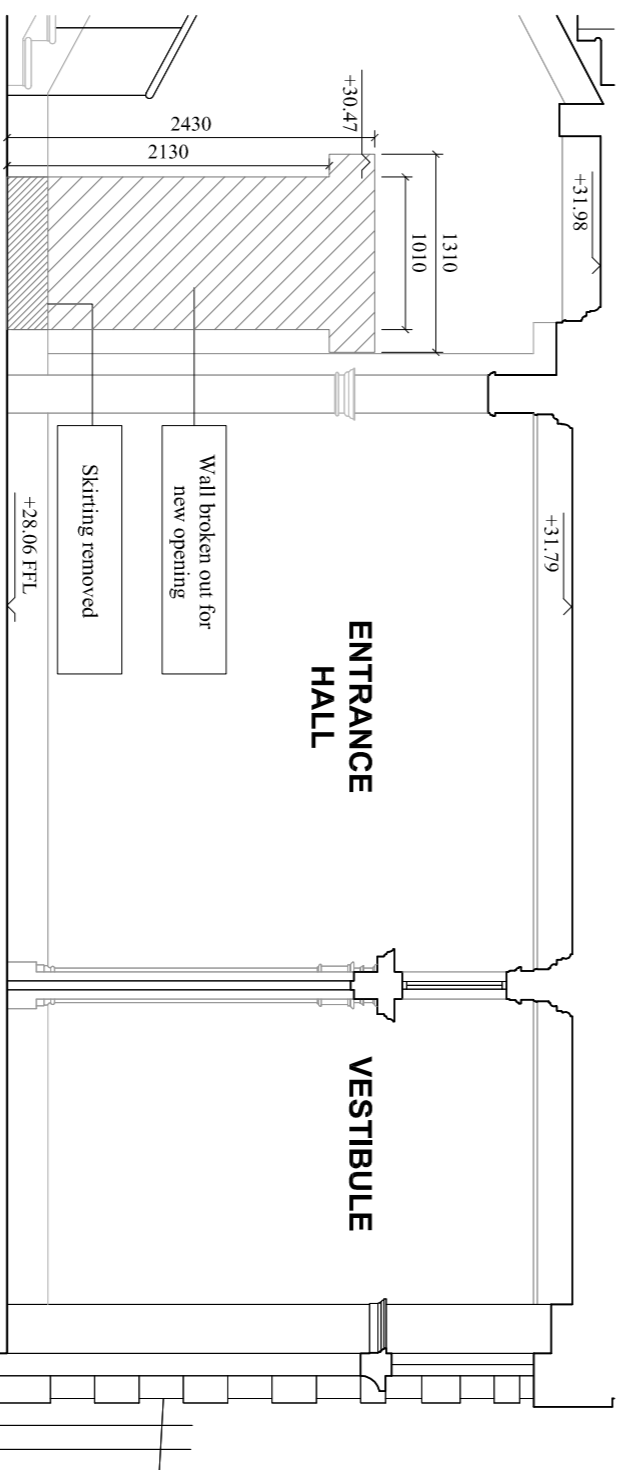

DEMOLITION SECTION B-B

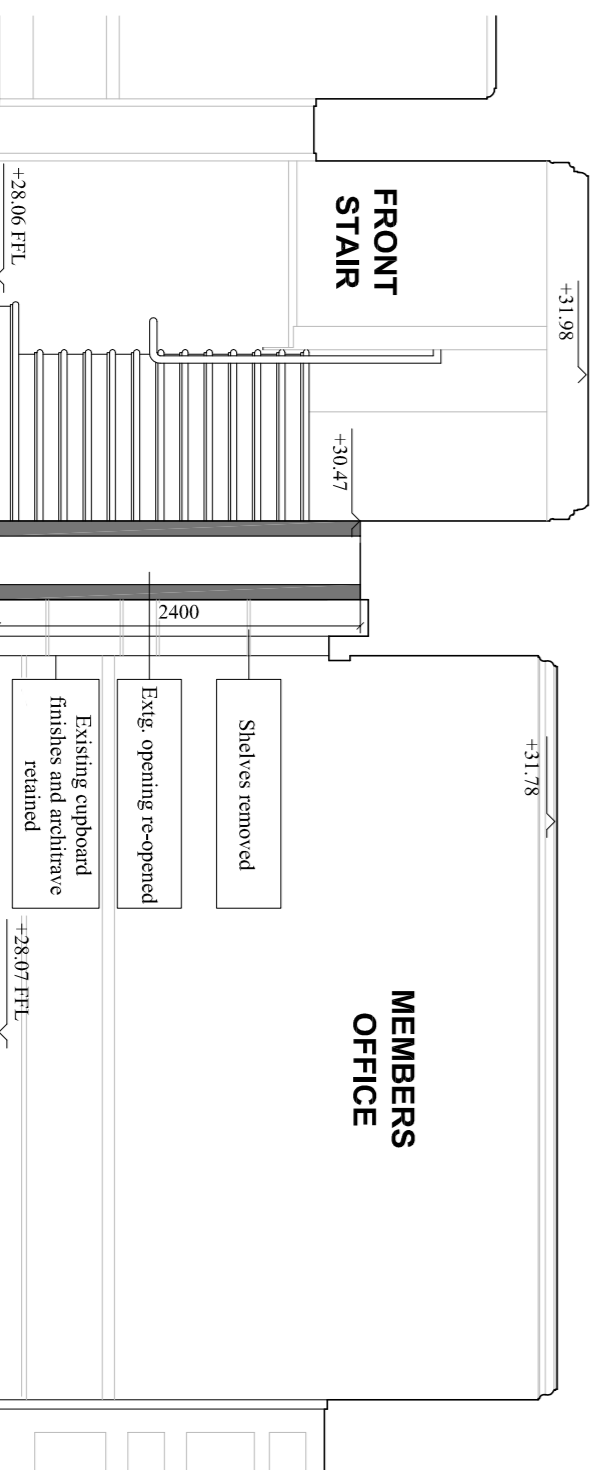

DEMOLITION SECTION C-C



NOTES

- KEY:
- Demolish wall to be removed
  - Demolish wall unless otherwise stated
  - Demolish ceiling, wall, floor to be removed
  - Demolish floor to be removed

- REVISIONS
- |             |                                       |
|-------------|---------------------------------------|
| 1.04.11     | Demolition opening revised            |
| A. 08.03.12 | Notes updated                         |
| B. 02.09.13 | Submitted for discharge of conditions |

PLANNING

THE ARCHITECTURAL ASSOCIATION  
PHASE 2

EXISTING & DEMOLITION PLANS & SECTIONS  
LATERAL CONNECTION 0.4

DRAWING NO: P2/170\_LC B

DATE: 18.02.11

SCALE: 1:50@A1 1:100@A3

WRIGHT



WRIGHT  
Architects

89-91 BAYHAM STREET  
LONDON NW1 0AG  
Telephone: 020 7428 6284  
email: wright@wrightarchitects.co.uk  
web: www.wrightarchitects.co.uk