

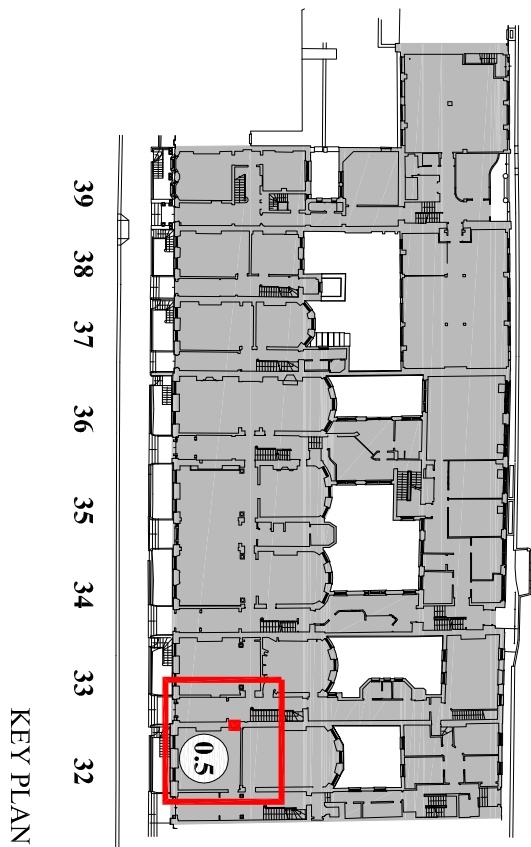


IMAGE 1

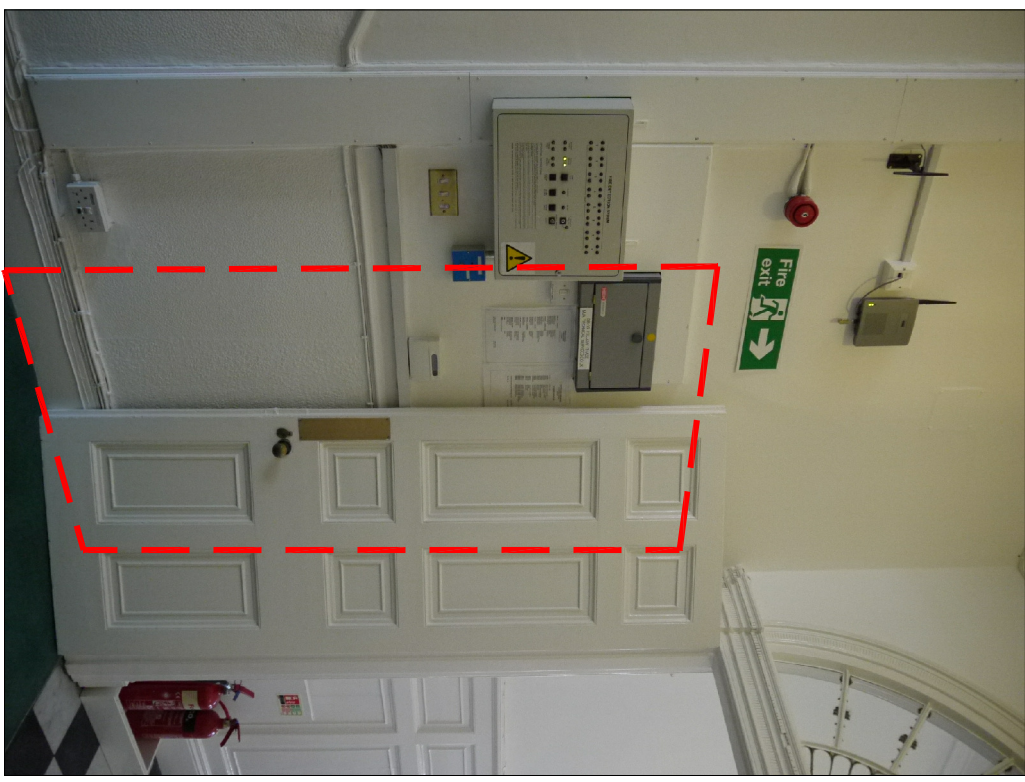


IMAGE 2



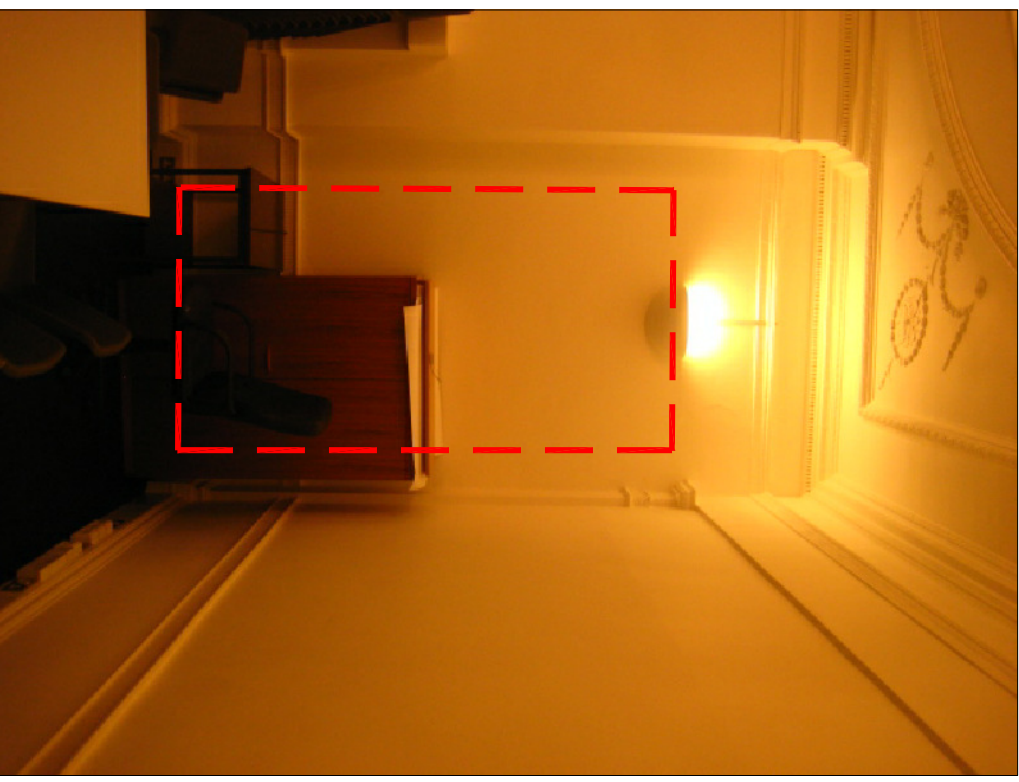



IMAGE 3

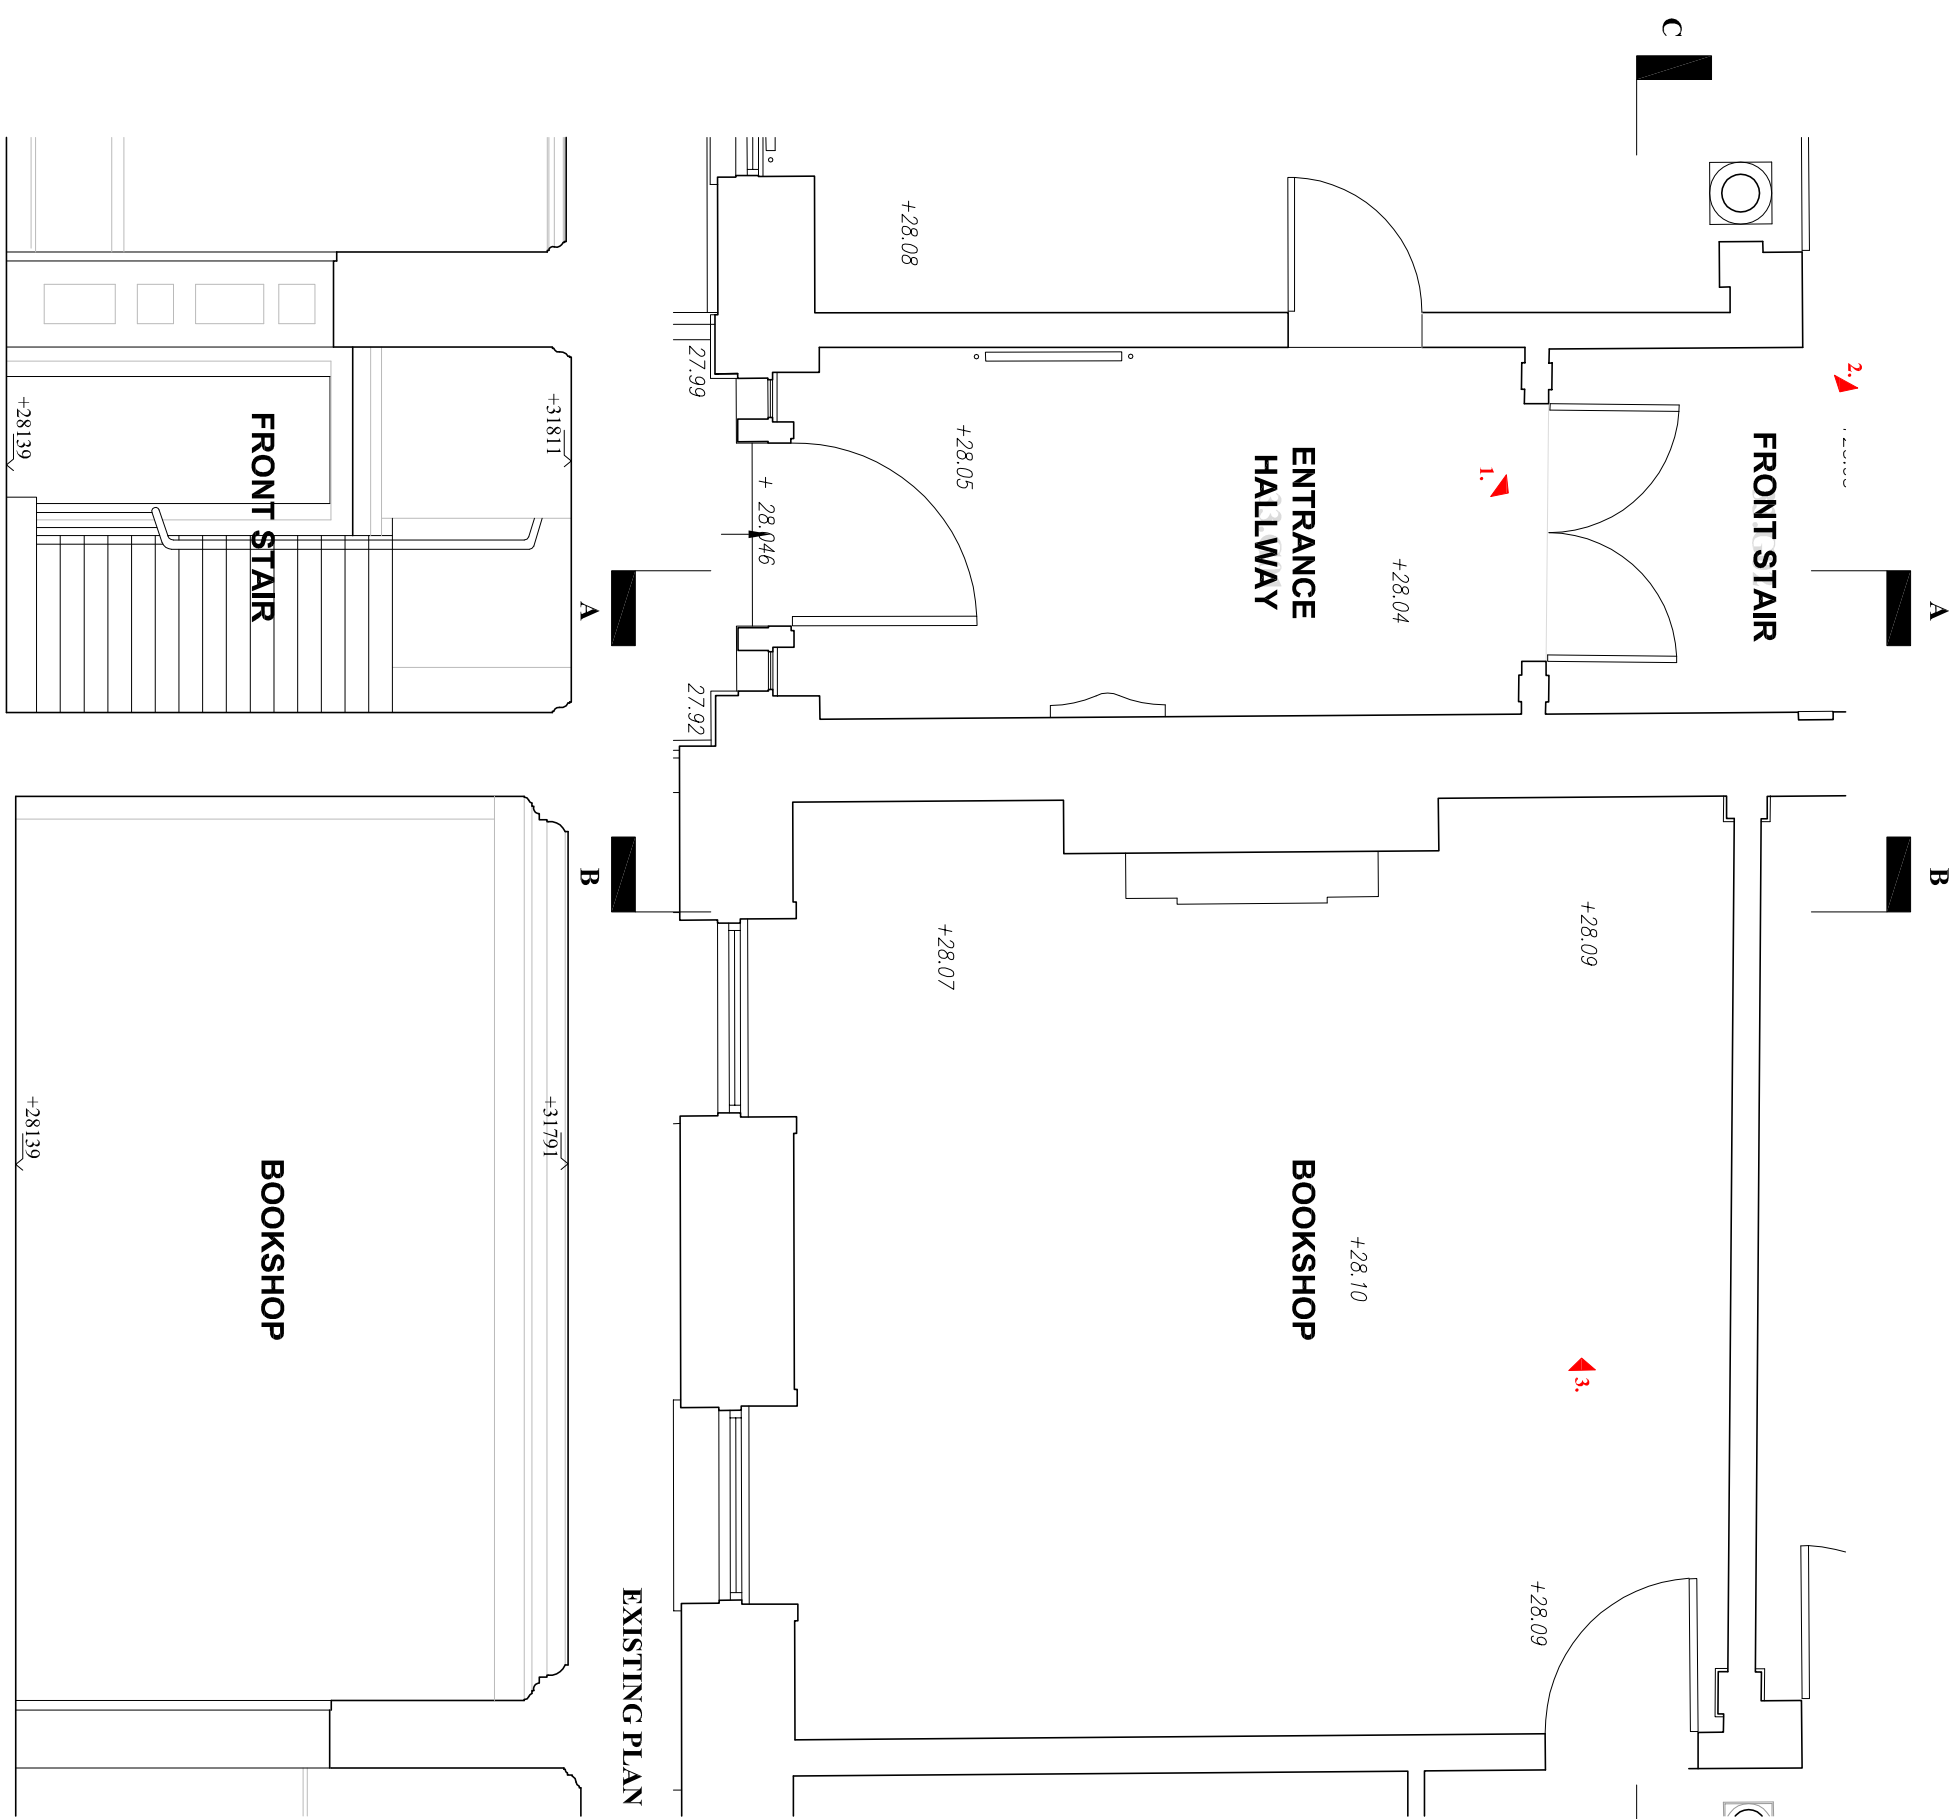


EXISTING SECTION C-C

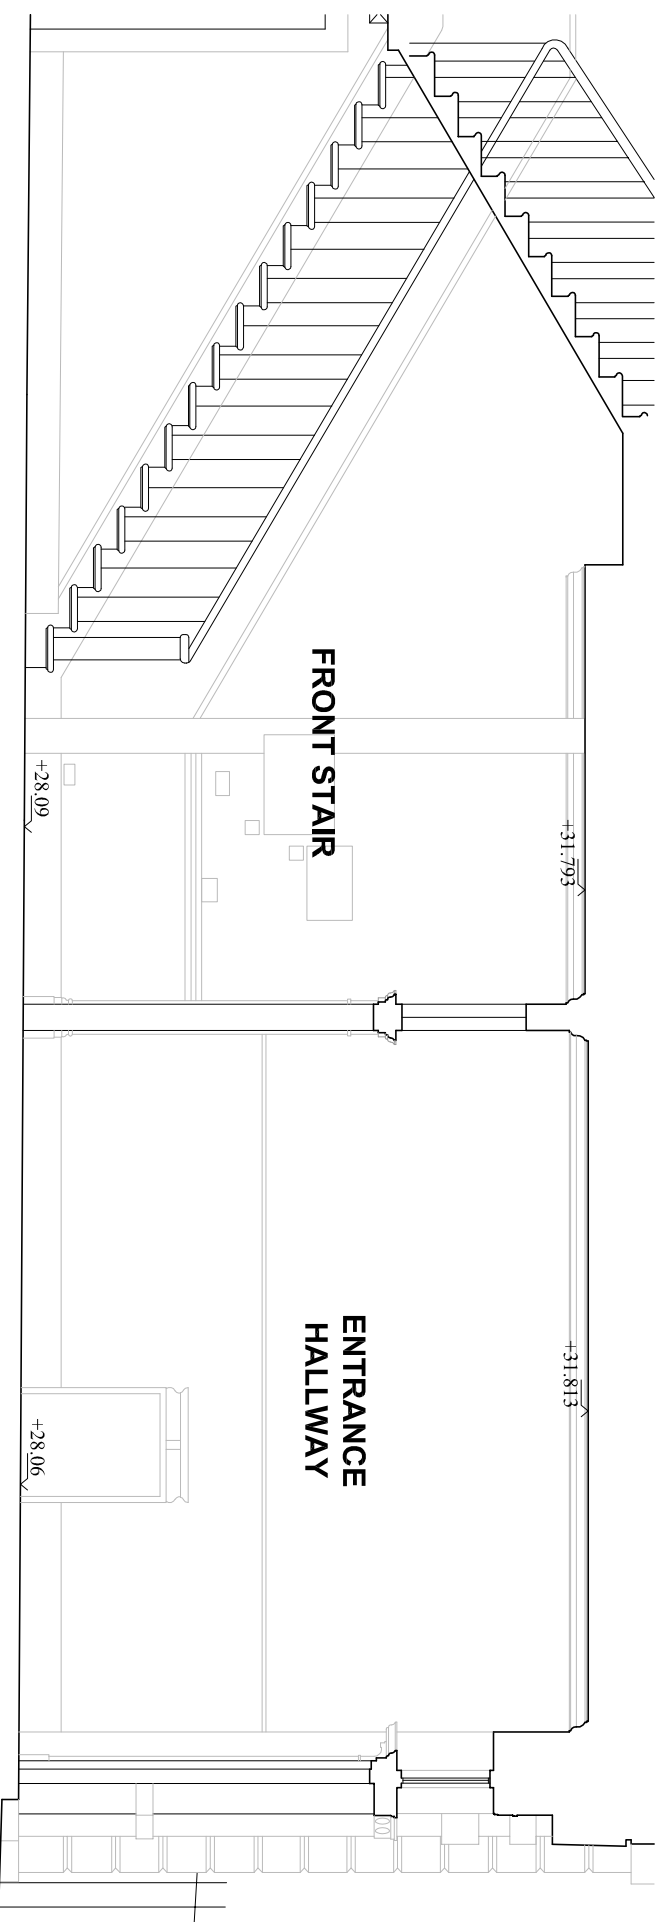


EXISTING SECTION A-A

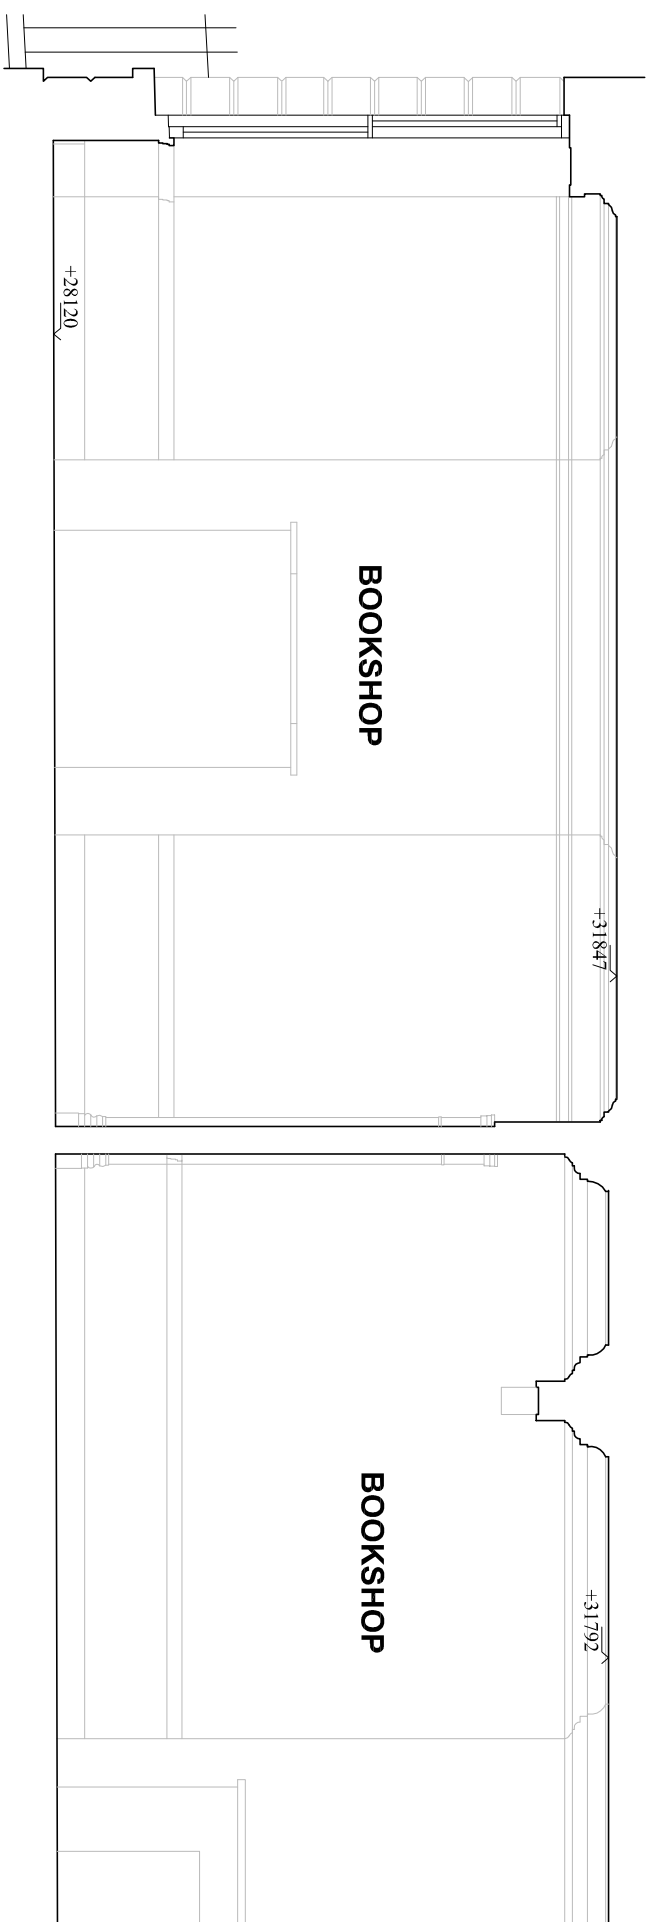


EXISTING SECTION B-B

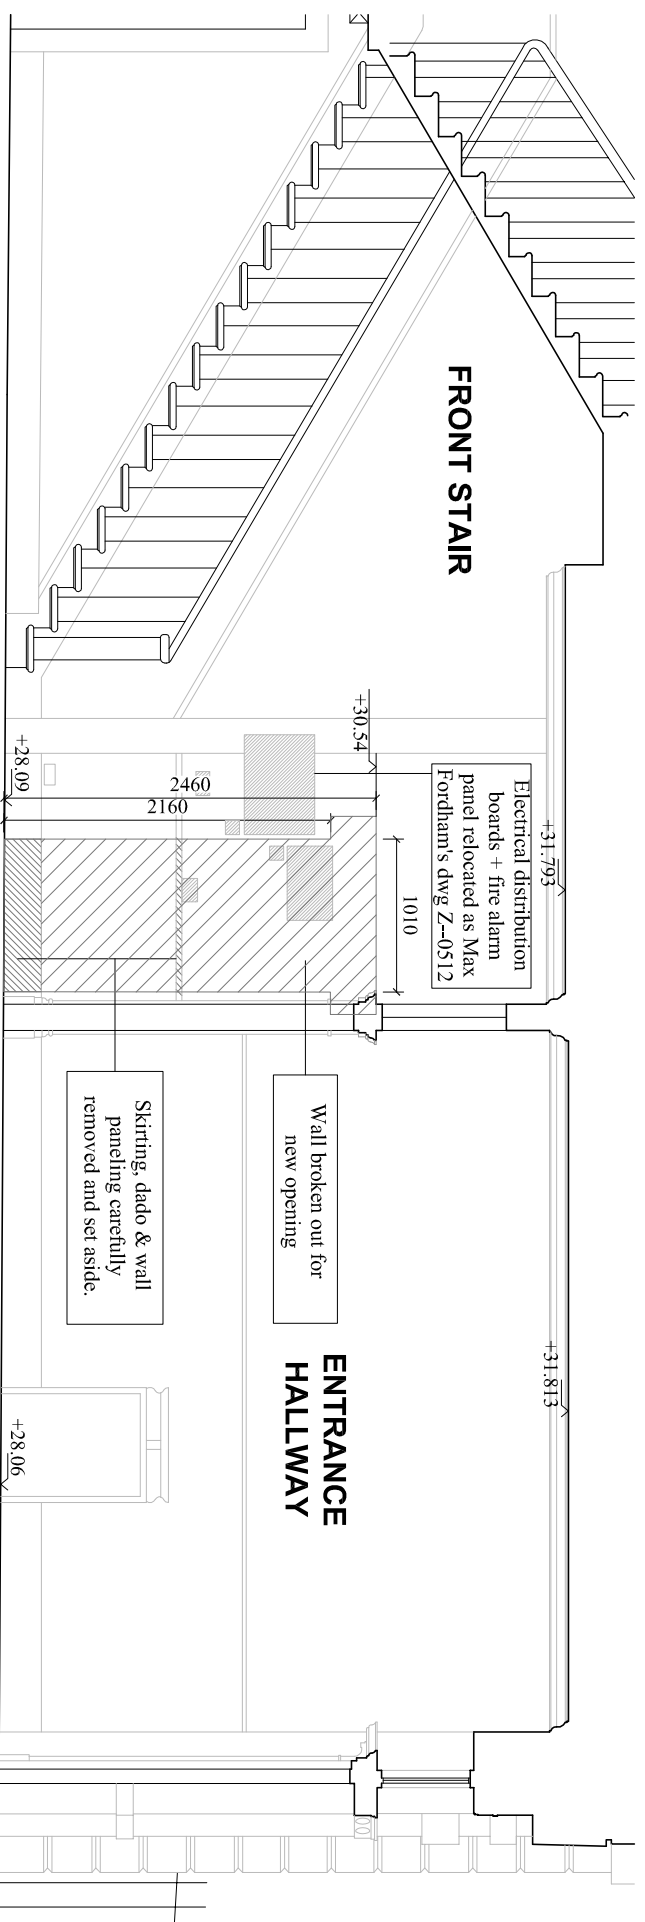

DEMOLITION SECTION A-A

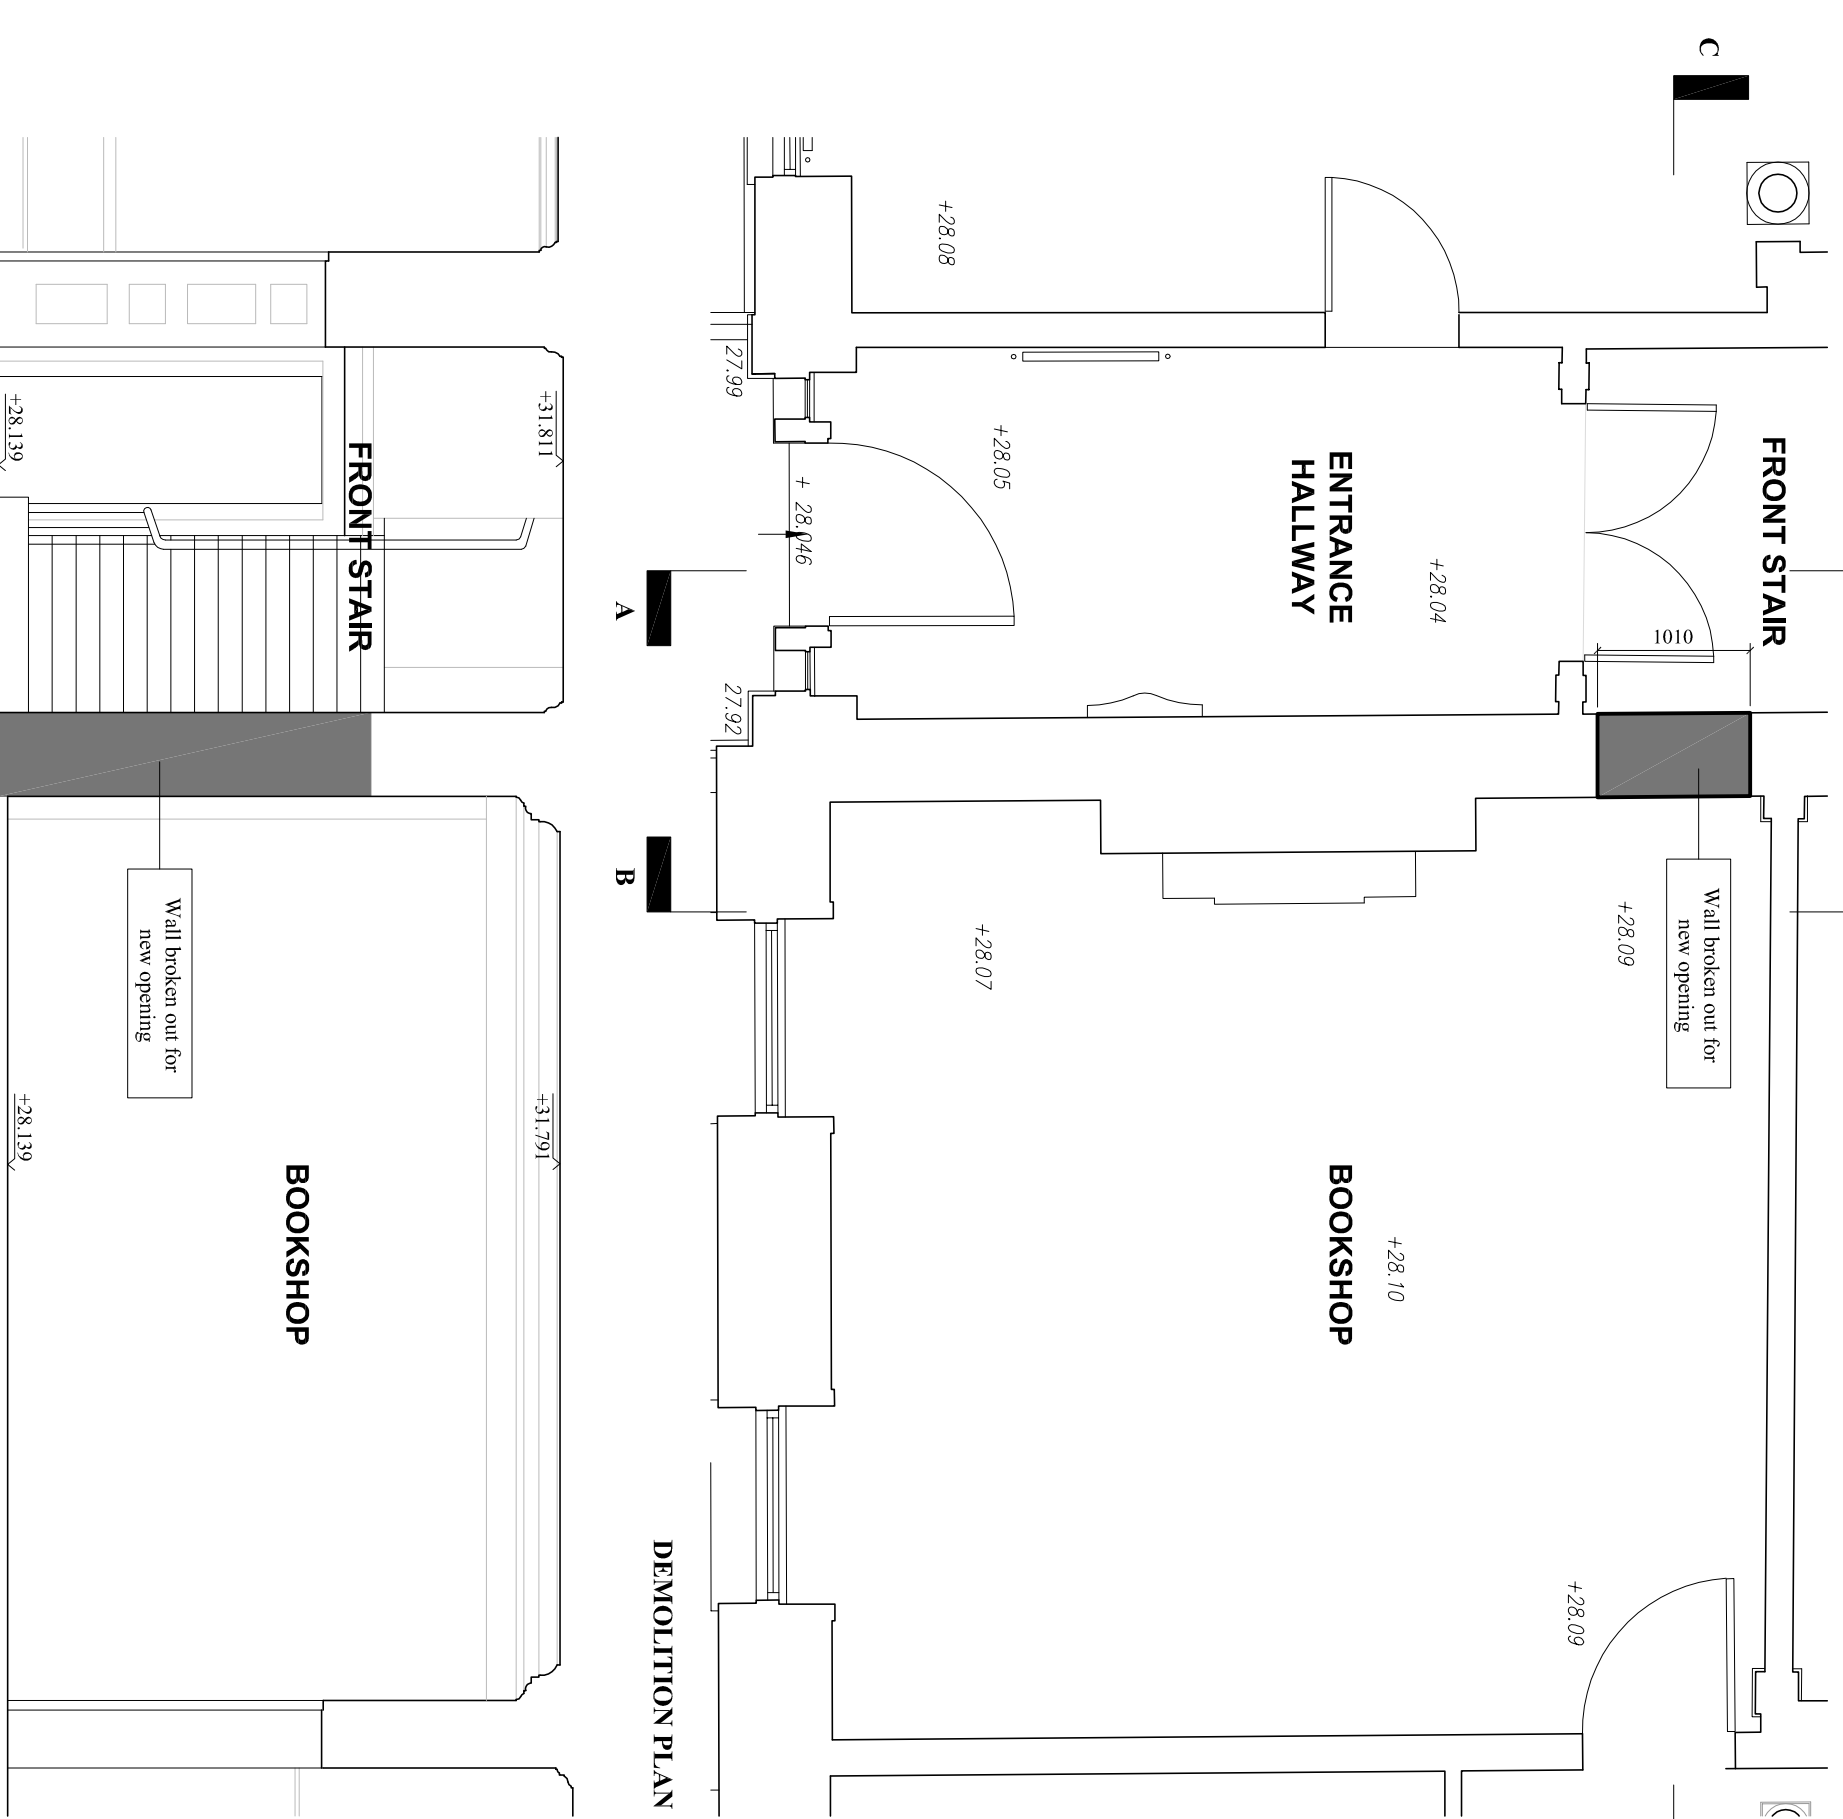

DEMOLITION SECTION C-C

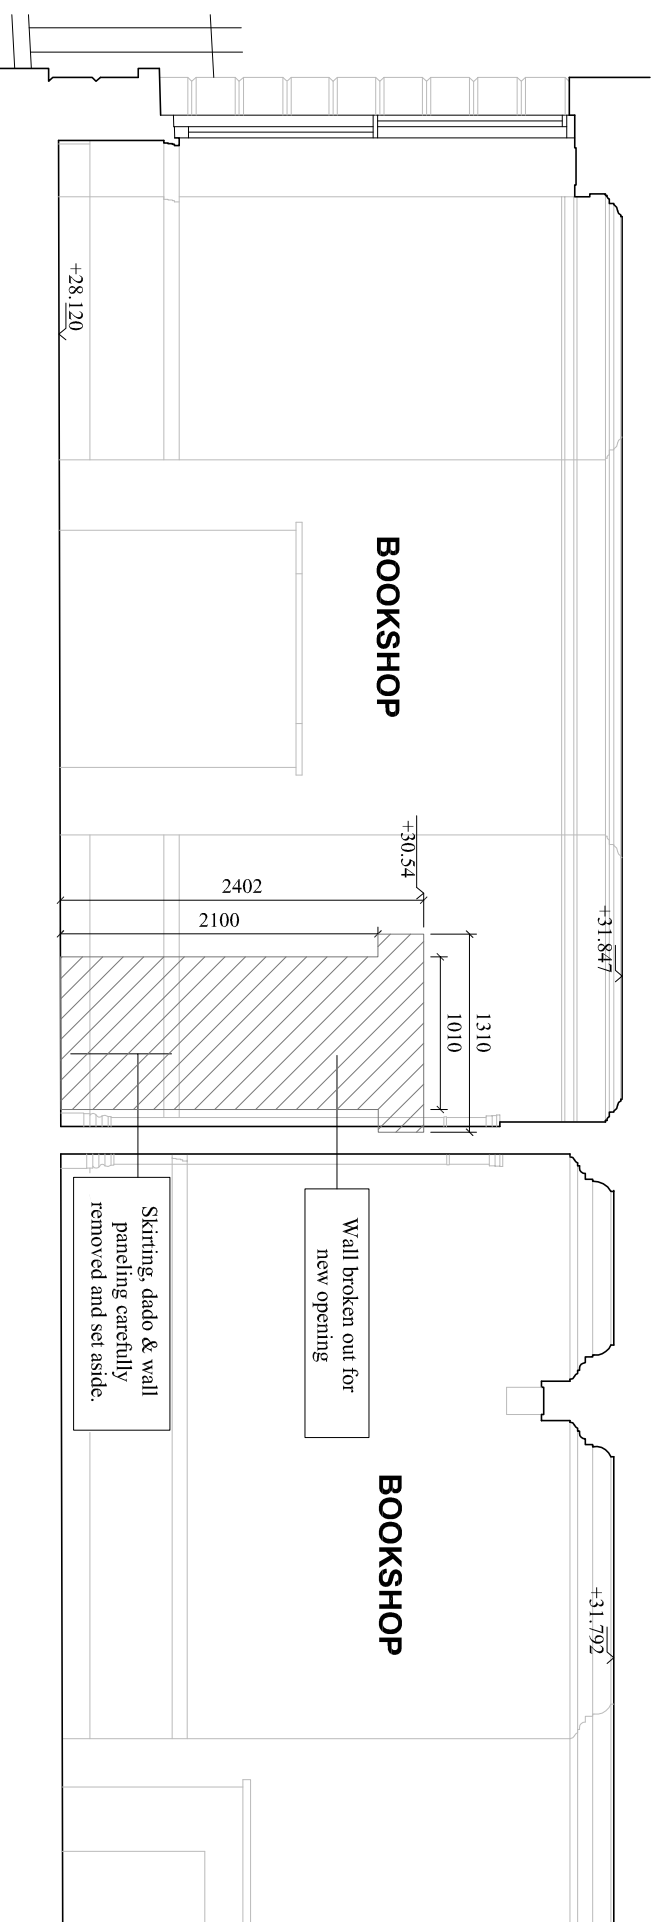

DEMOLITION SECTION B-B



NOTES

- KEY:
- Denotes wall to be removed full height unless otherwise stated
 - Denotes ceiling, wall, floor to be removed
 - Denotes element beyond to be removed

REVISIONS

14.04.11	Drawings opening revised
A. 02.09.13	Submitted for discharge of conditions

PLANNING

THE ARCHITECTURAL ASSOCIATION
PHASE 2

EXISTING & DEMOLITION PLANS & SECTIONS
LATERAL CONNECTION 0.5

DRAWING NO: P2/171_LCA

DATE: 07/02/11

SCALE: 1:50@A1 1:100@A3

WRIGHT
&
Architects

89-91 BAYHAM STREET
LONDON NW1 0AG
Tel: 020 7228 6294
Fax: 020 7228 6294
email: wright@wrightarch.co.uk
web: www.wrightarch.co.uk