



KEY PLAN

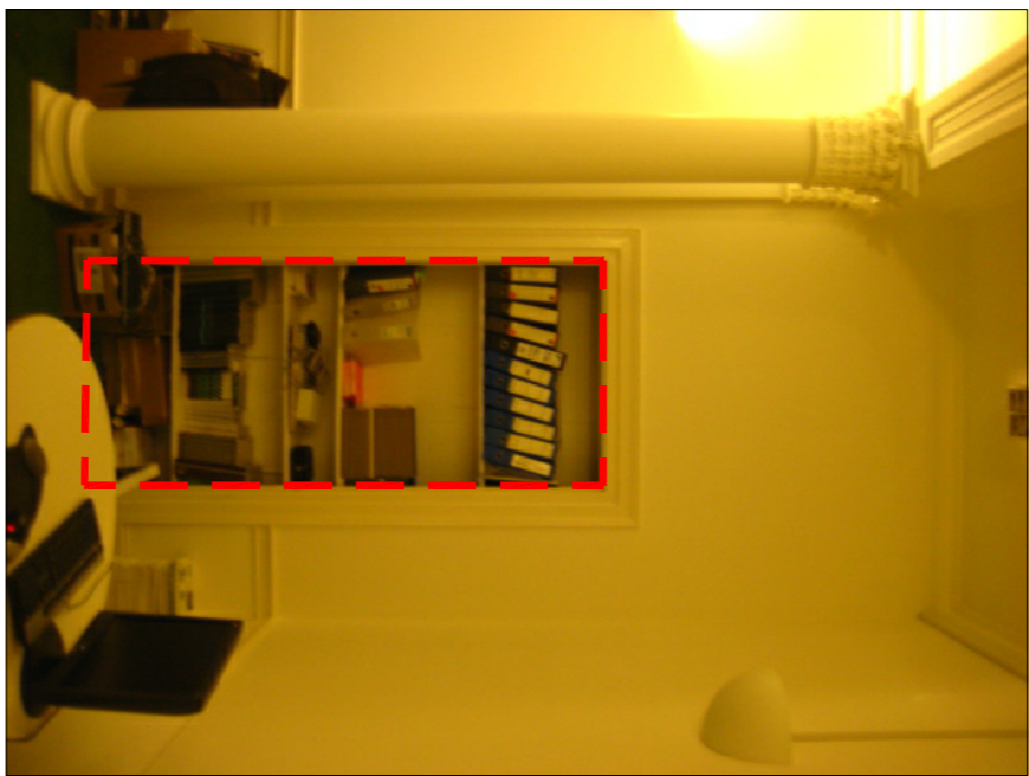


Indicative location of lateral connection of

IMAGE 1

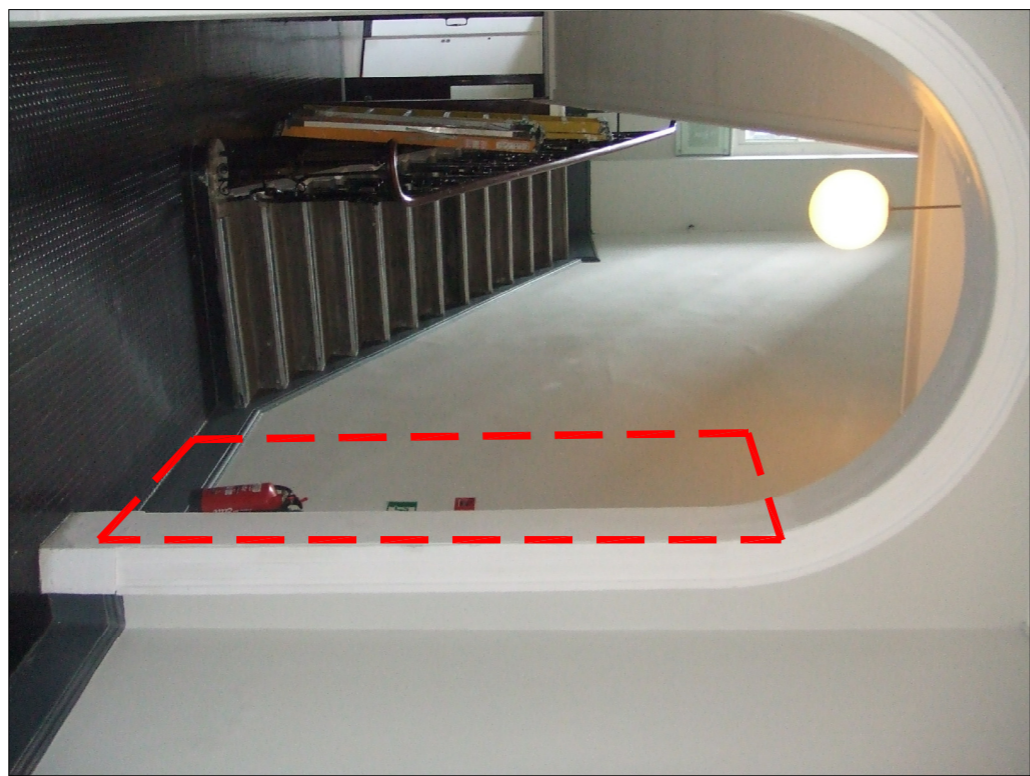


Indicative location of lateral connection of

IMAGE 2

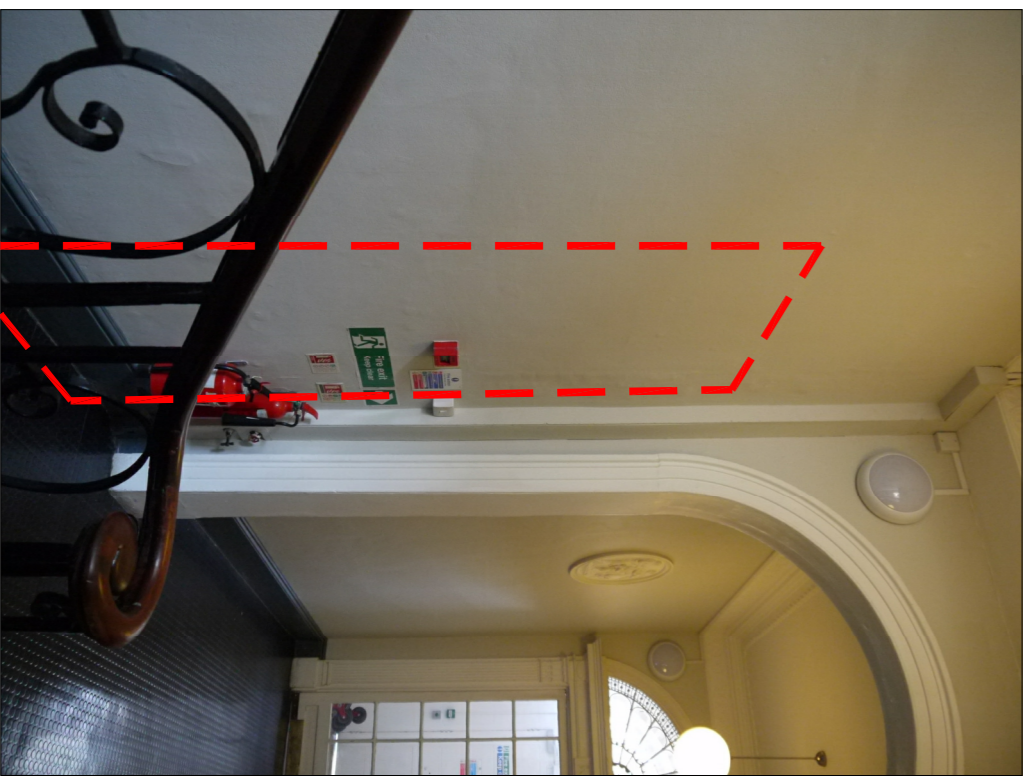


Indicative location of lateral connection of


IMAGE 3

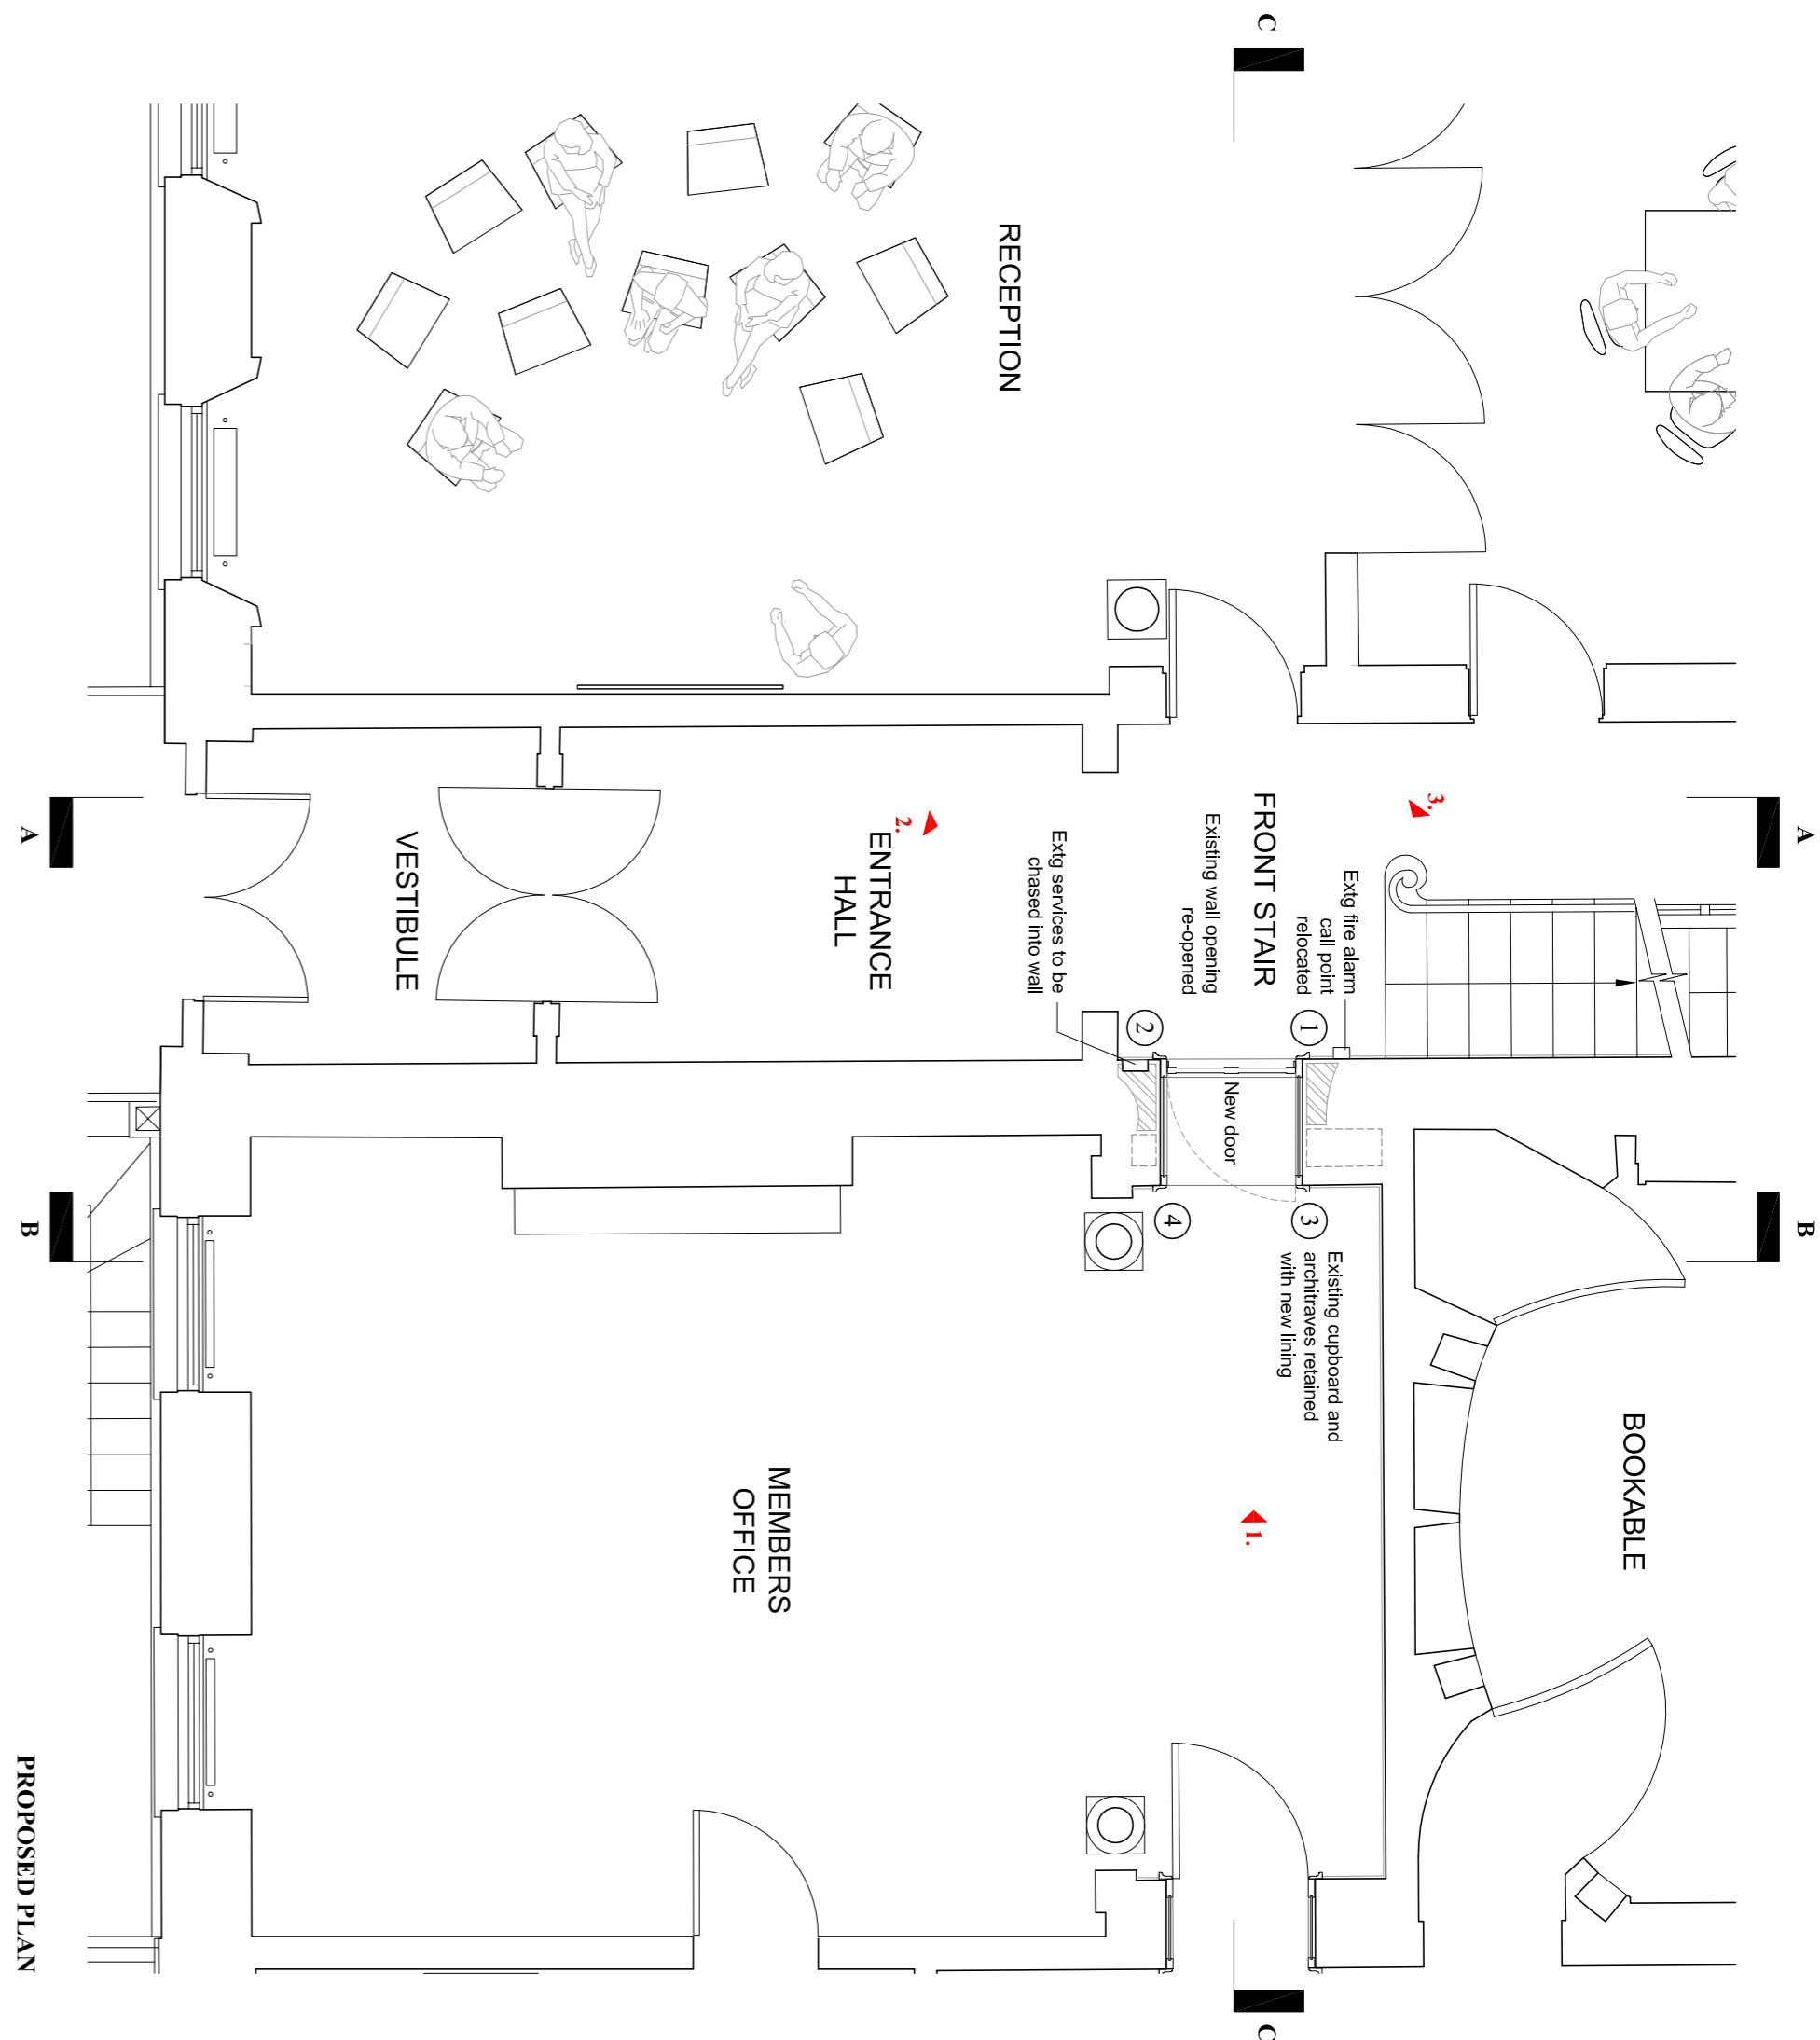


PROPOSED PLAN

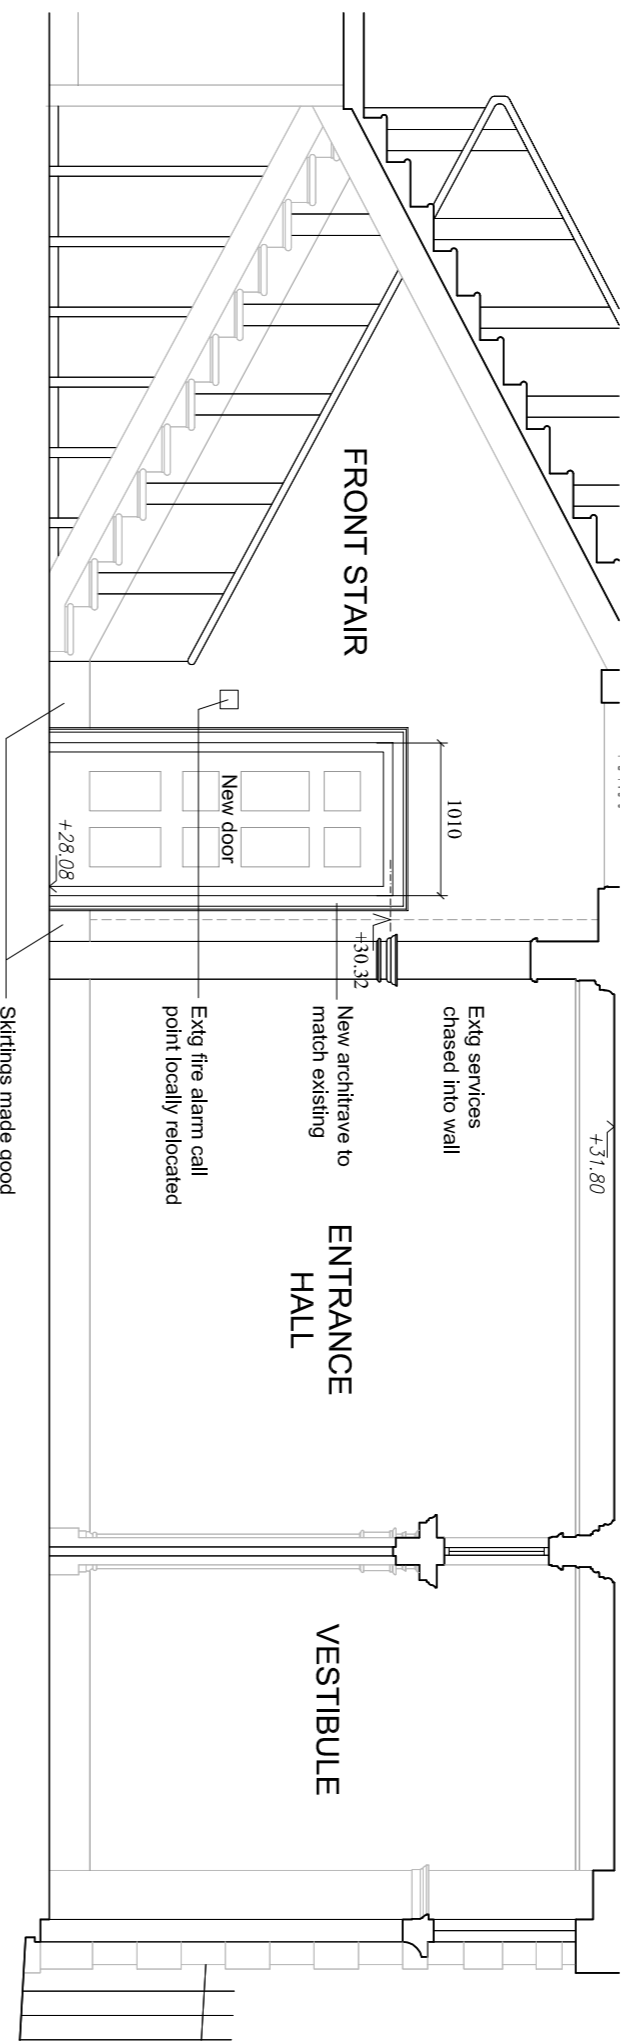


PROPOSED SECTION A-A

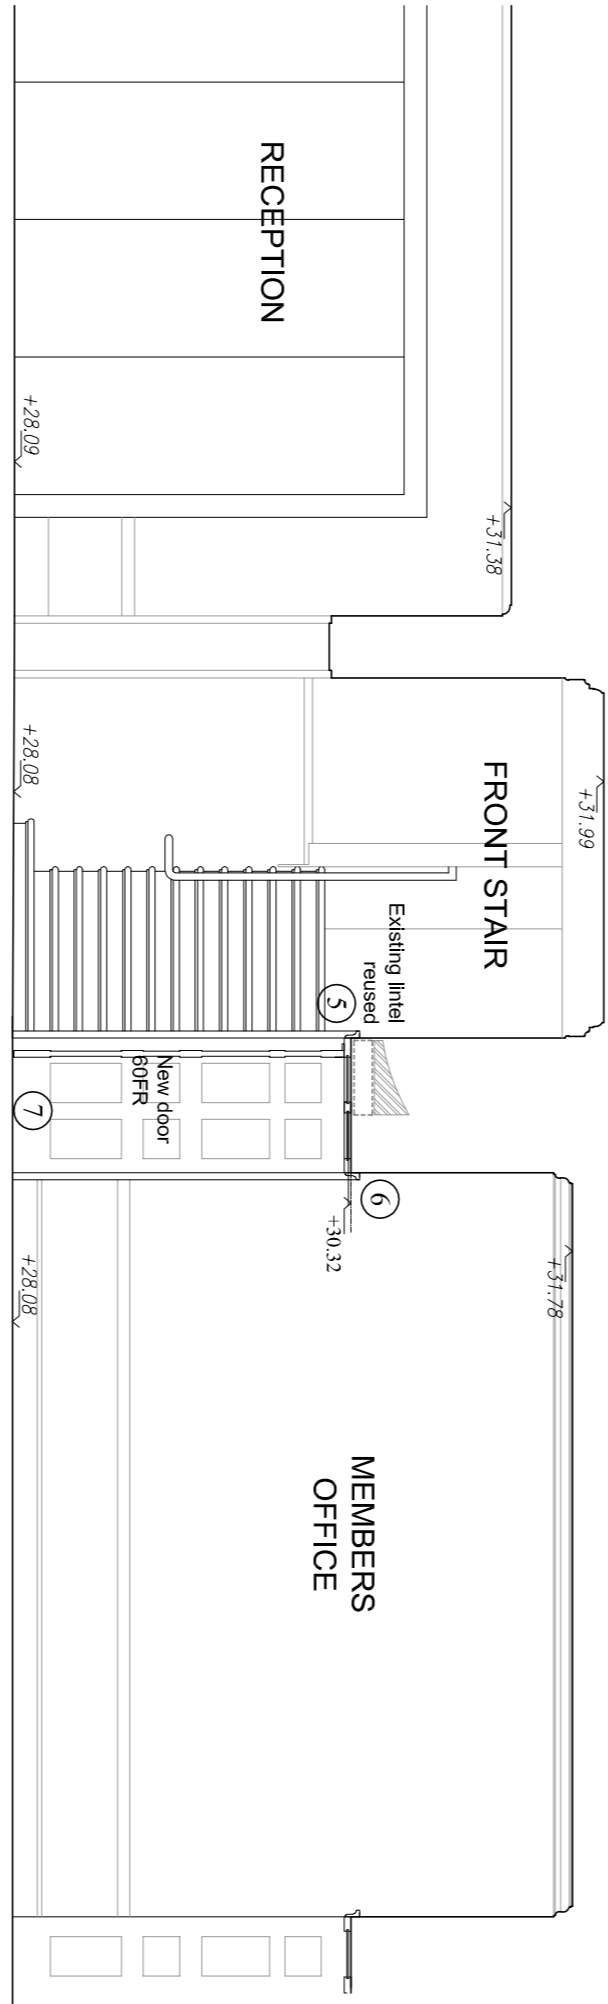


PROPOSED SECTION C-C

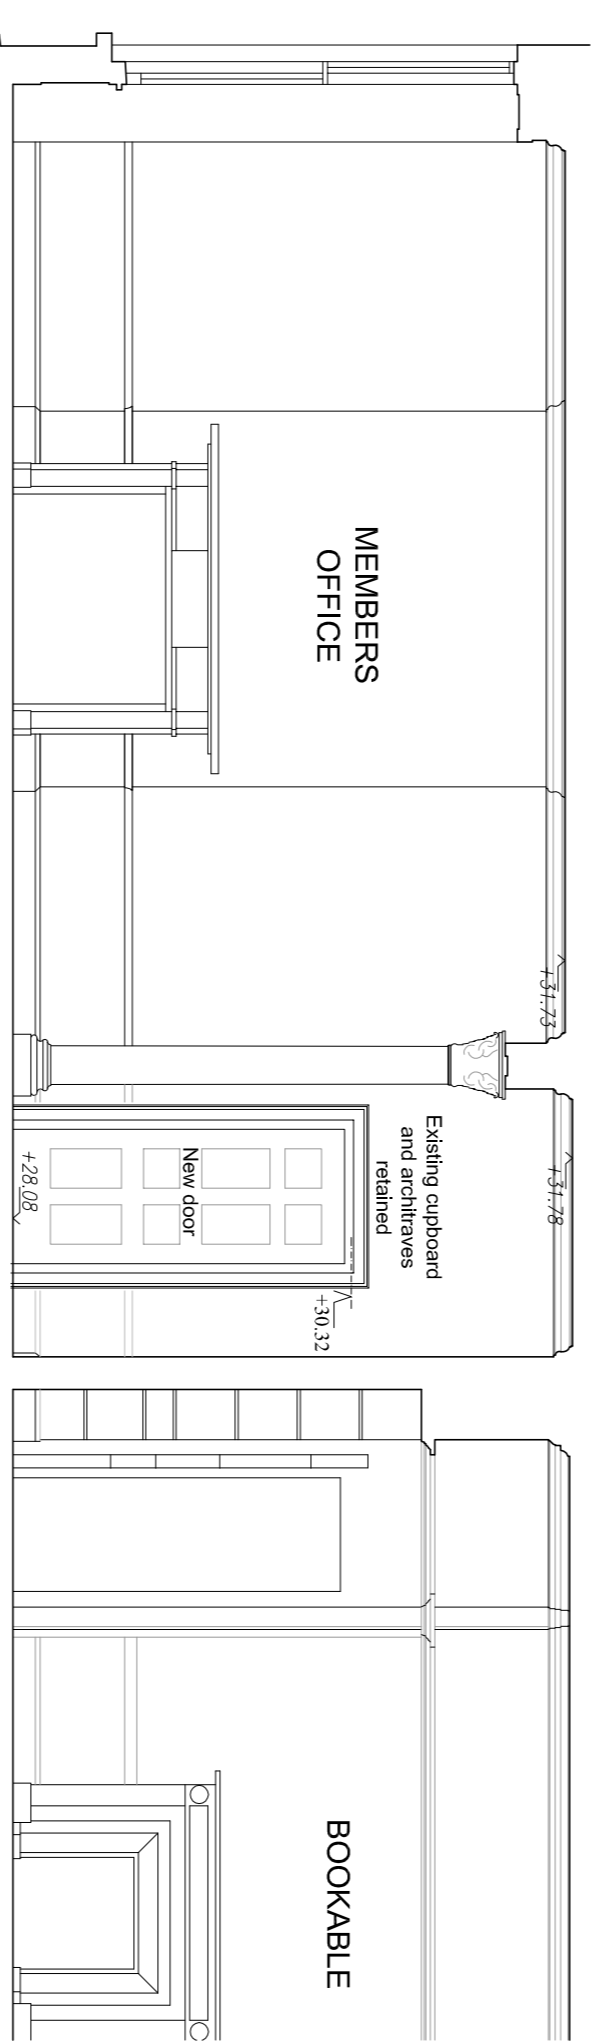


PROPOSED SECTION B-B

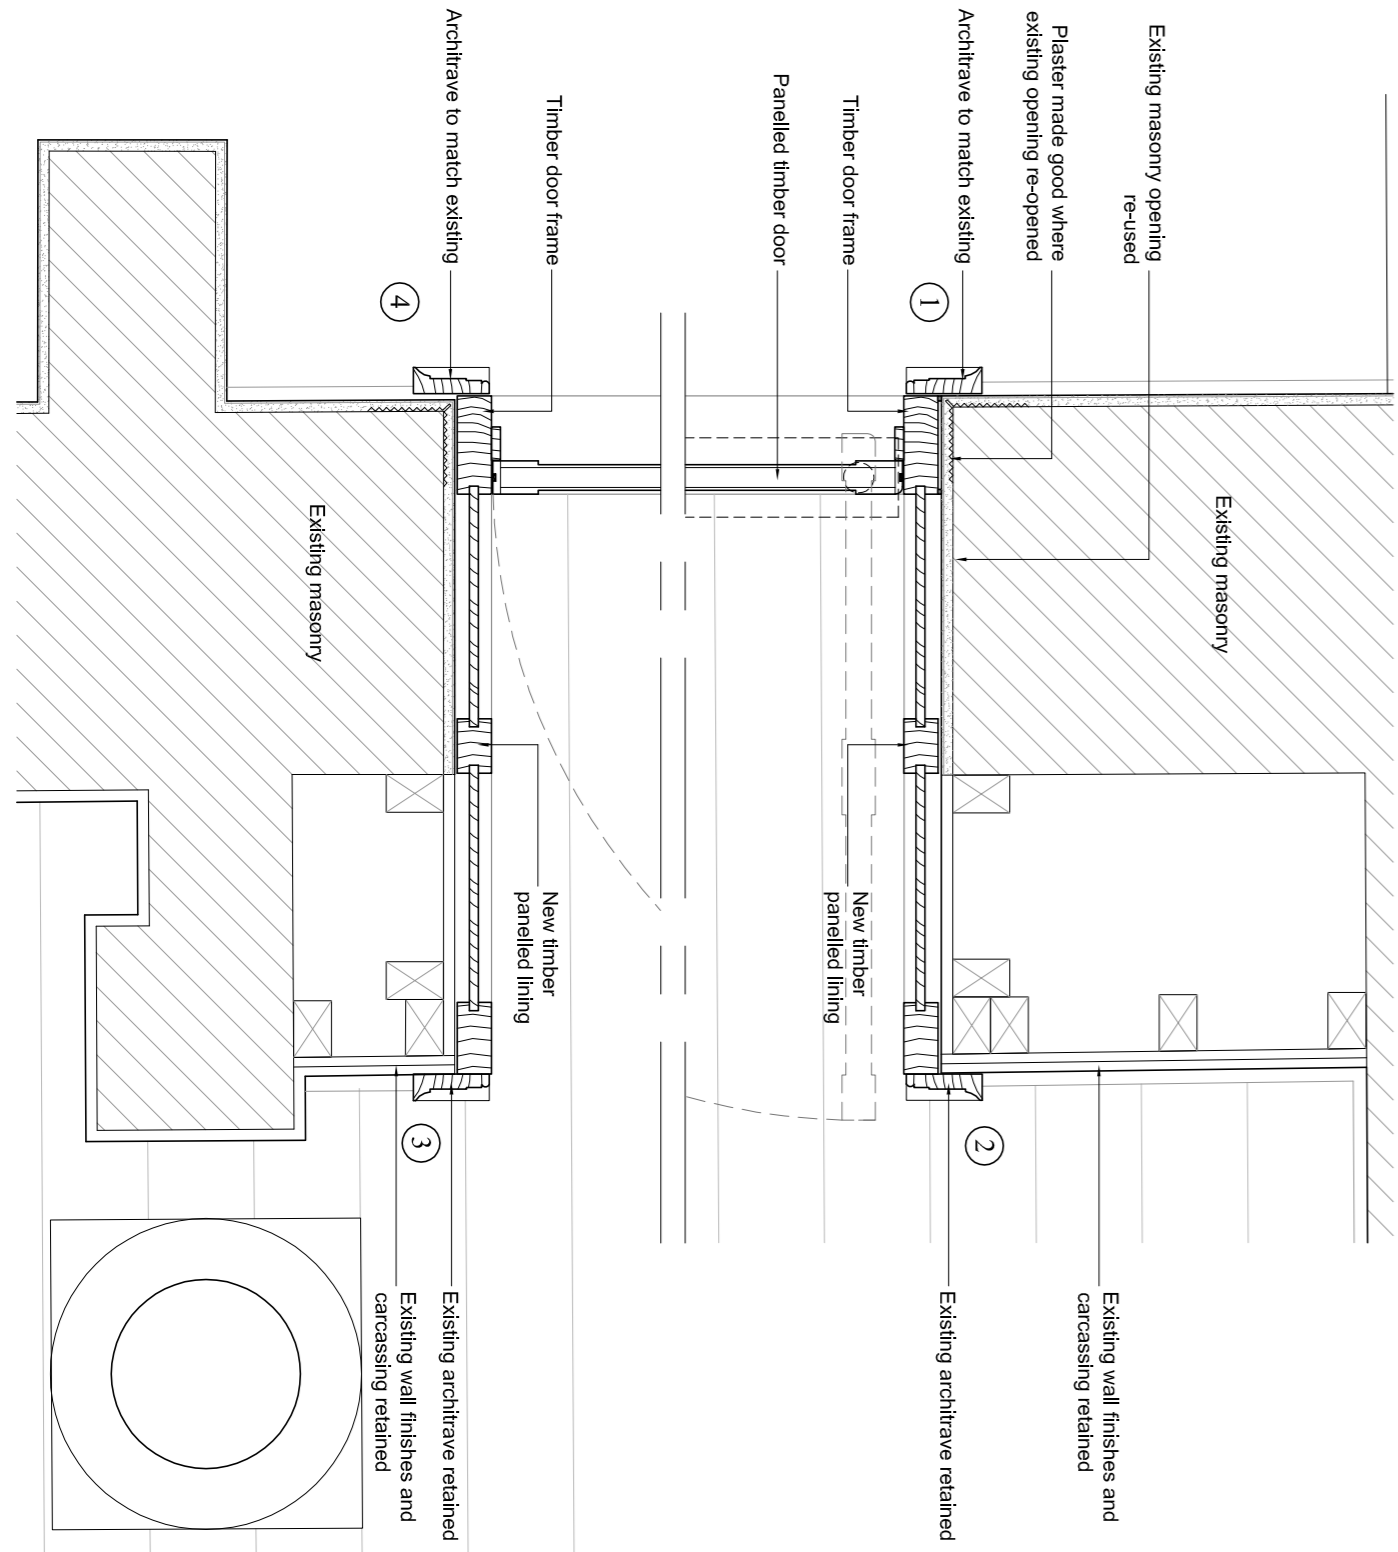

PLAN DETAIL 1:10

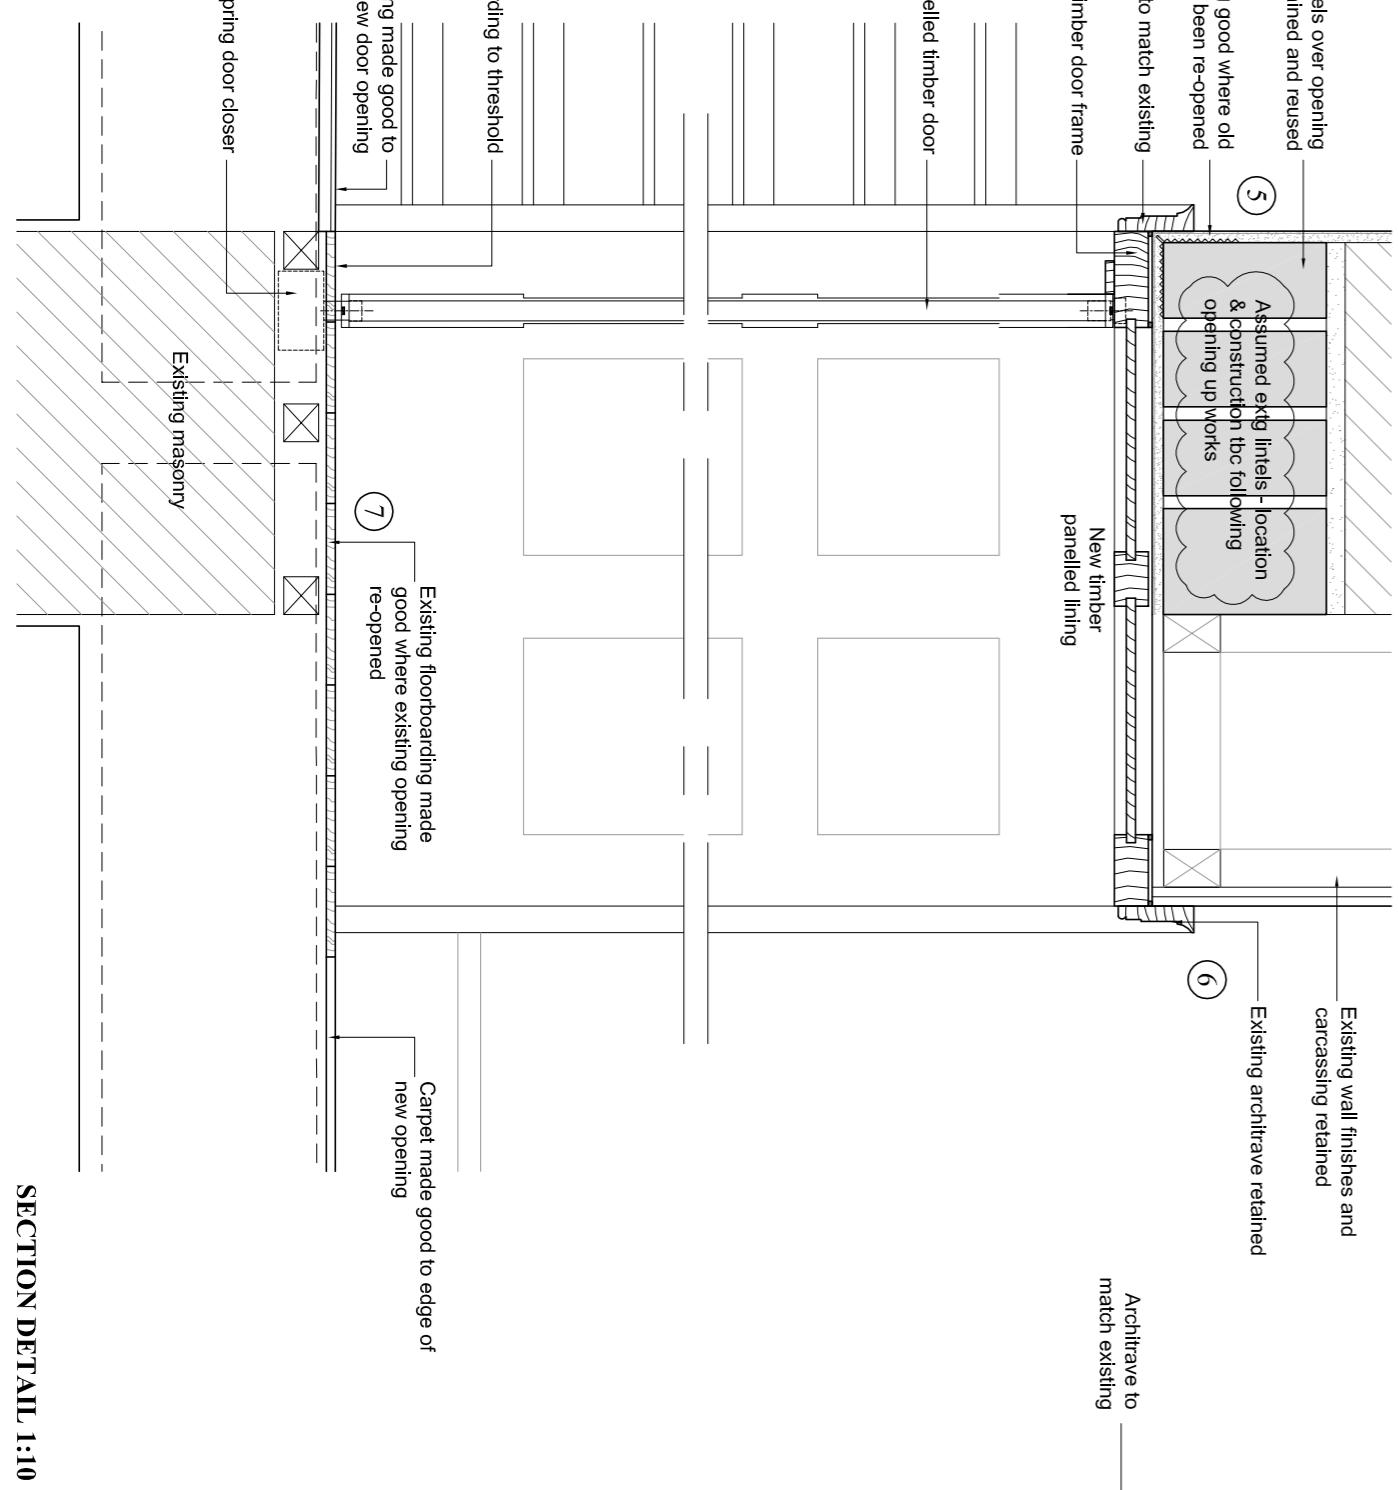

SECTION DETAIL 1:10

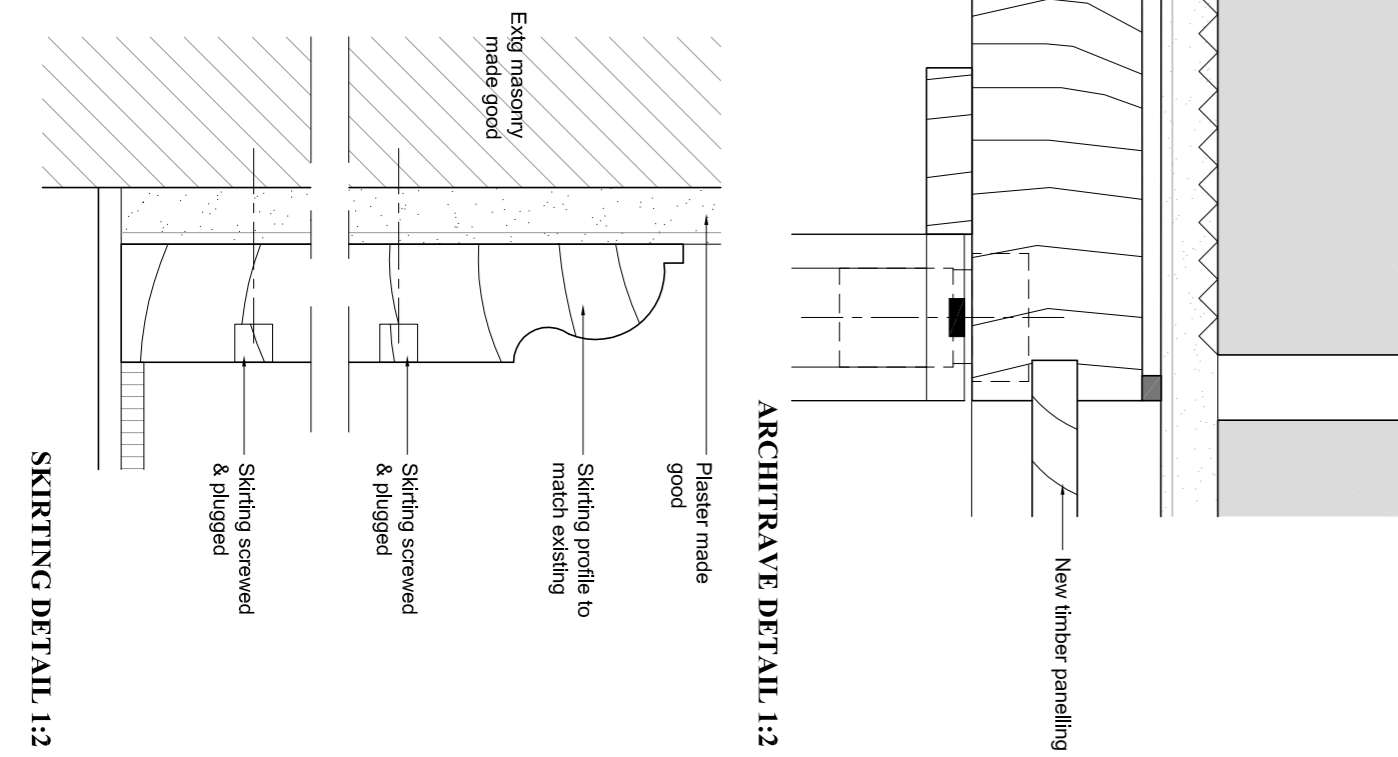

ARCHITRAVE DETAIL 1:2

SKIRTING DETAIL 1:2

NOTES

KEY:

- Existing masonry / make good around new opening.

REVISIONS:

- A: 14.04.11 Proposed opening created
- B: 12.09.11 Revised for pre-planning submission
- C: 03.03.12 Drawings added for planning application
- D: 02.09.13 Submitted for discharge of conditions.

PLANNING

THE ARCHITECTURAL ASSOCIATION

PROPOSED PLANS & SECTIONS LATERAL CONNECTION 0.4

DRAWING NO: P2/419\_LC D

DATE: 30.05.11

SCALE: 1:50 @ A1

WRIGHT & Architects

89-91 BAYHAM STREET LONDON NW1 0AG

020 7428 6294

email: wright@wrightandarchitects.co.uk web: www.wrightandarchitects.co.uk