
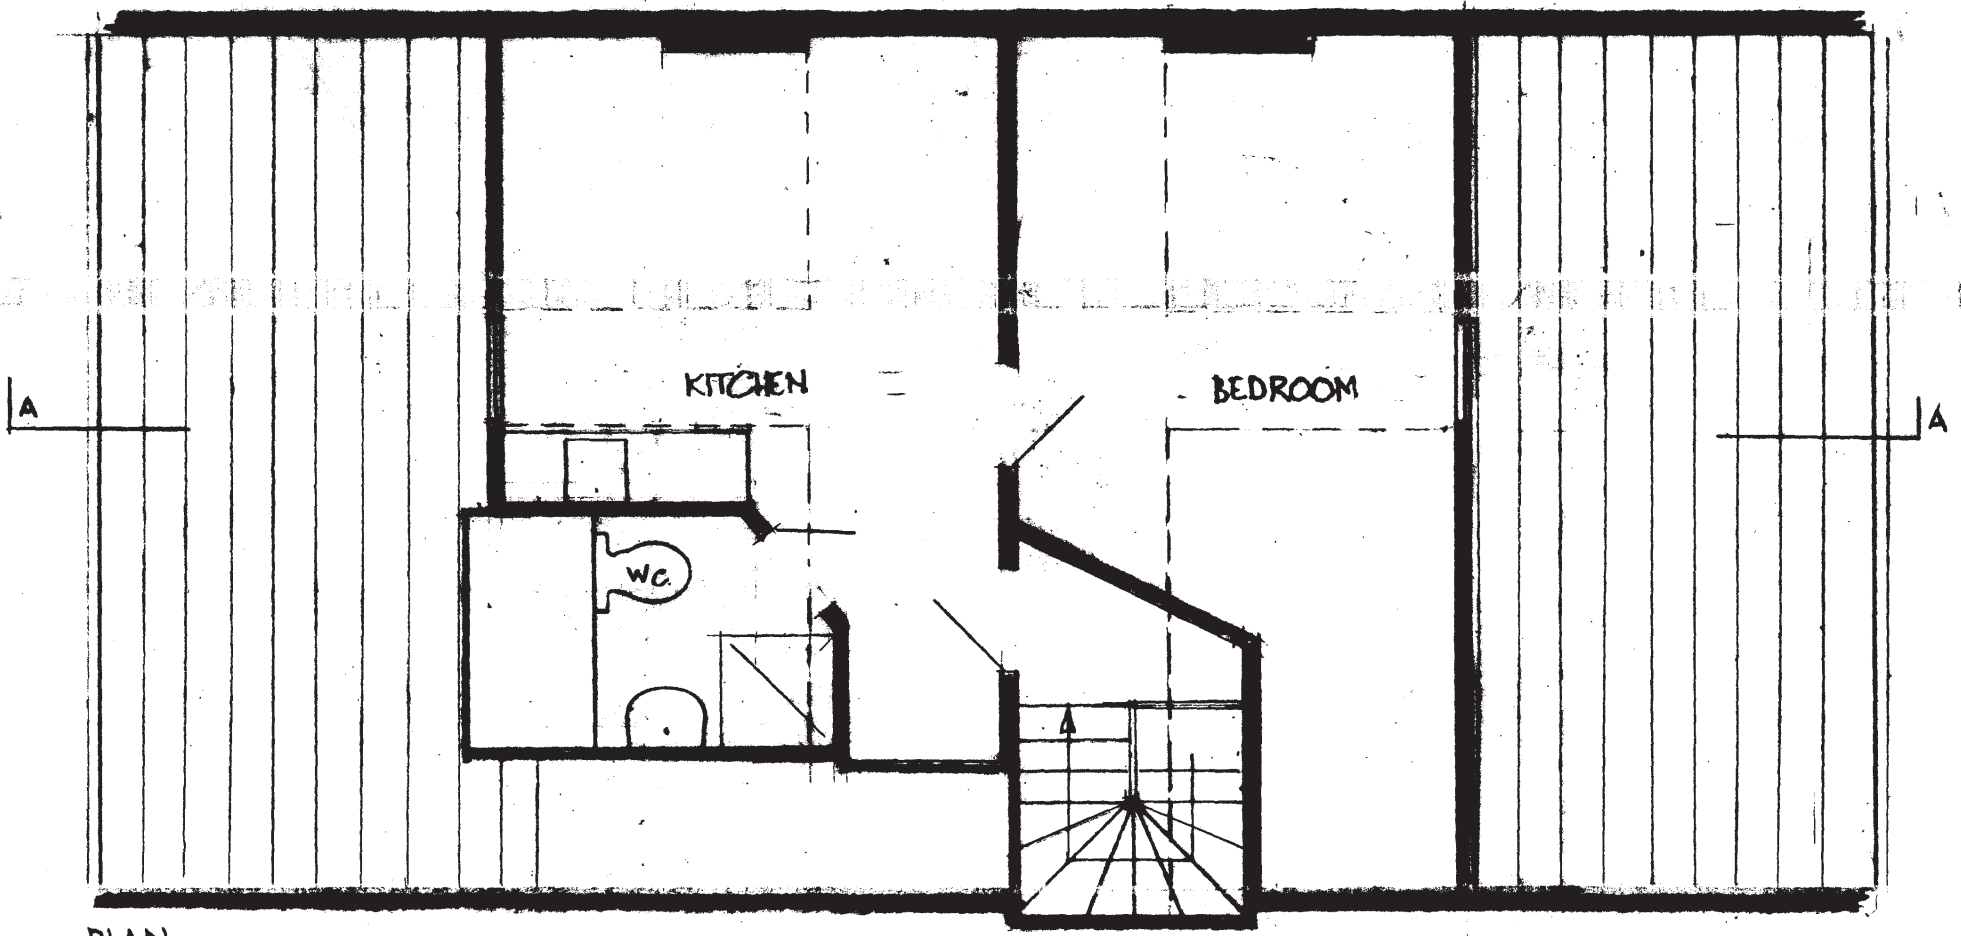
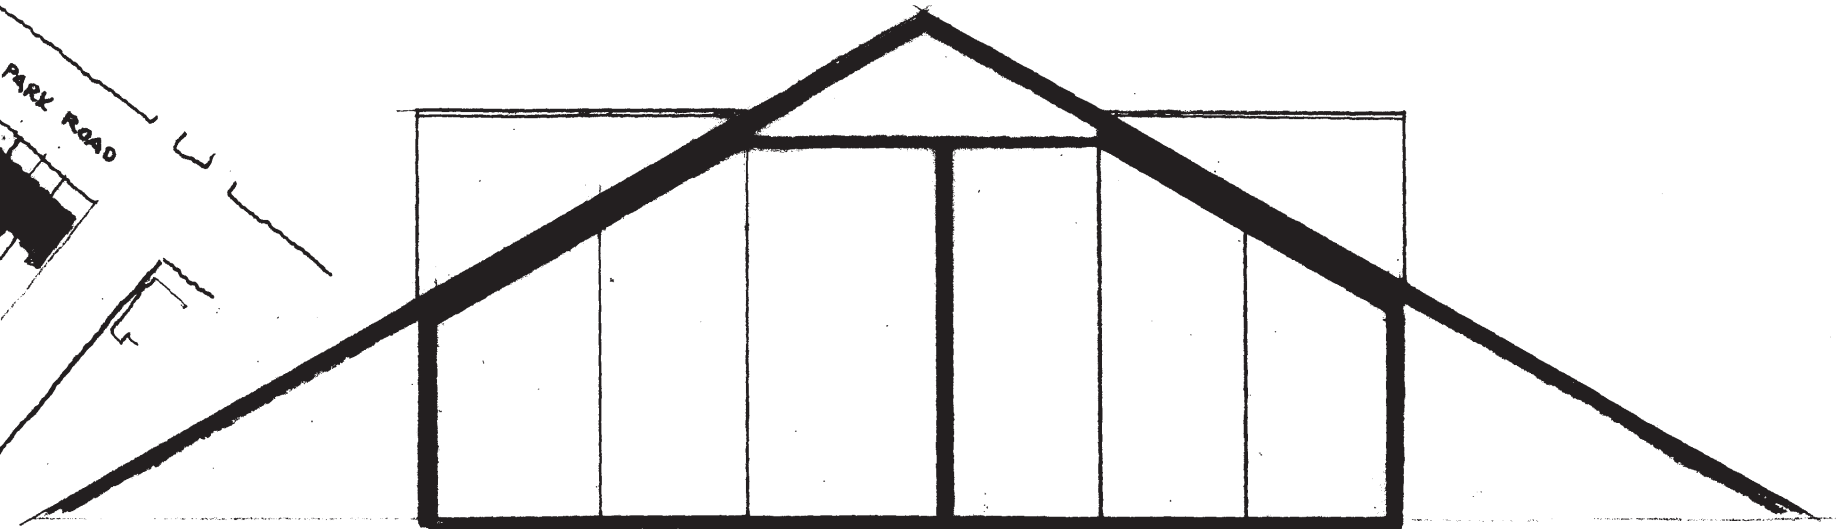


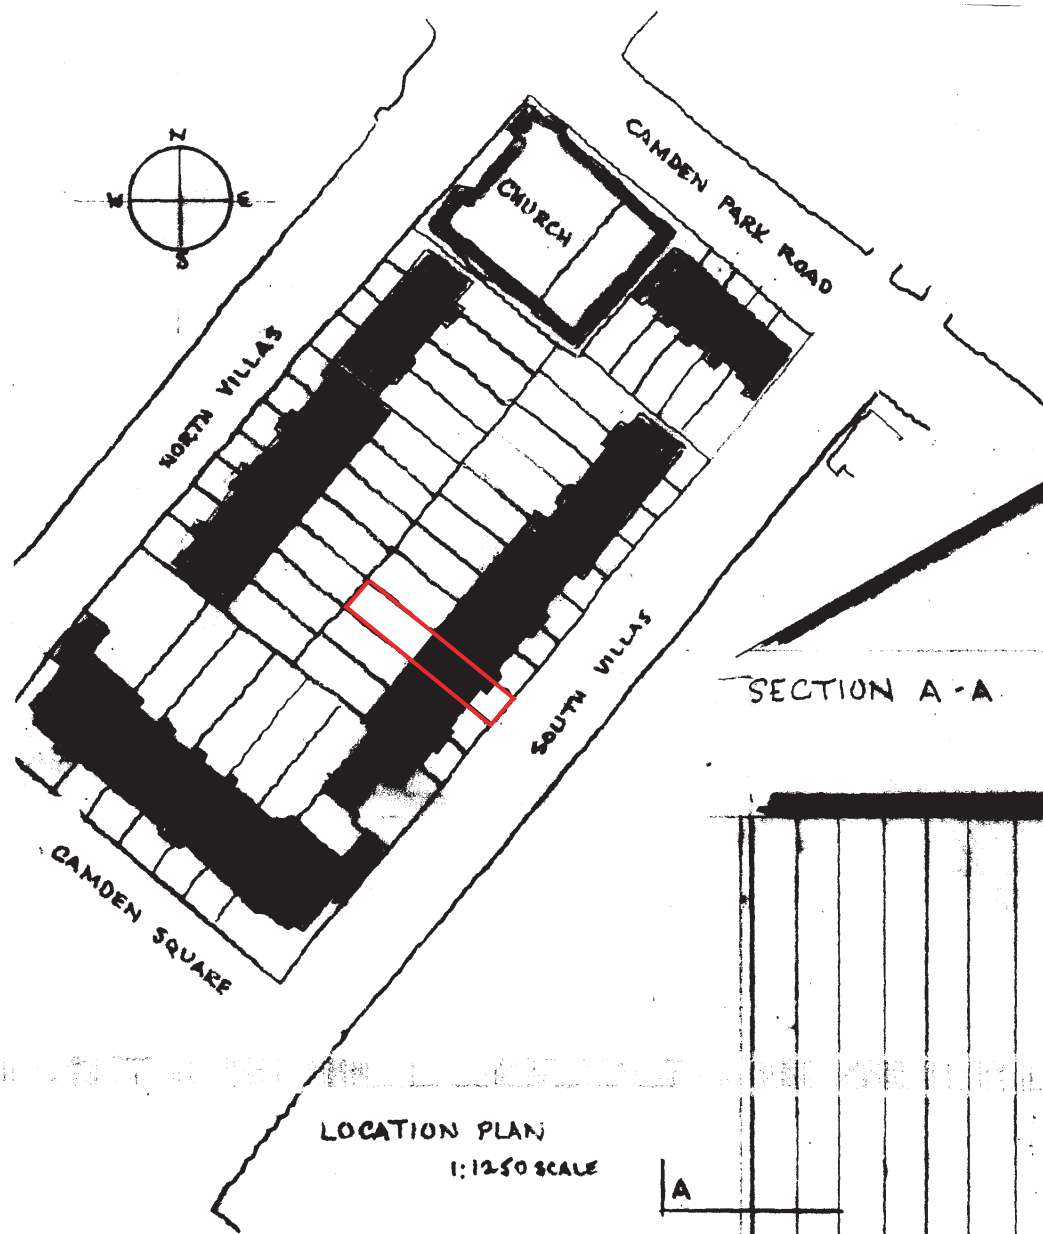

A. 5/8/08 ROOMS LABELLED

|   |                                      |                    |
|---|--------------------------------------|--------------------|
| <p>ALTERATIONS TO TOP FLOOR FLAT<br/>30 SOUTH VILLAS FOR MR ADAM COWAN<br/>PLAN &amp; SECTION AS EXISTING</p> | <p>JOHN WINTER<br/>ARCHITECT</p>     | <p>no<br/>CO/1</p> |
| <p>scale 1:50</p>                                                                                             | <p>date MARCH 2008 020 8340 9144</p> | <p>rev A</p>       |