


Weedington Location Plan

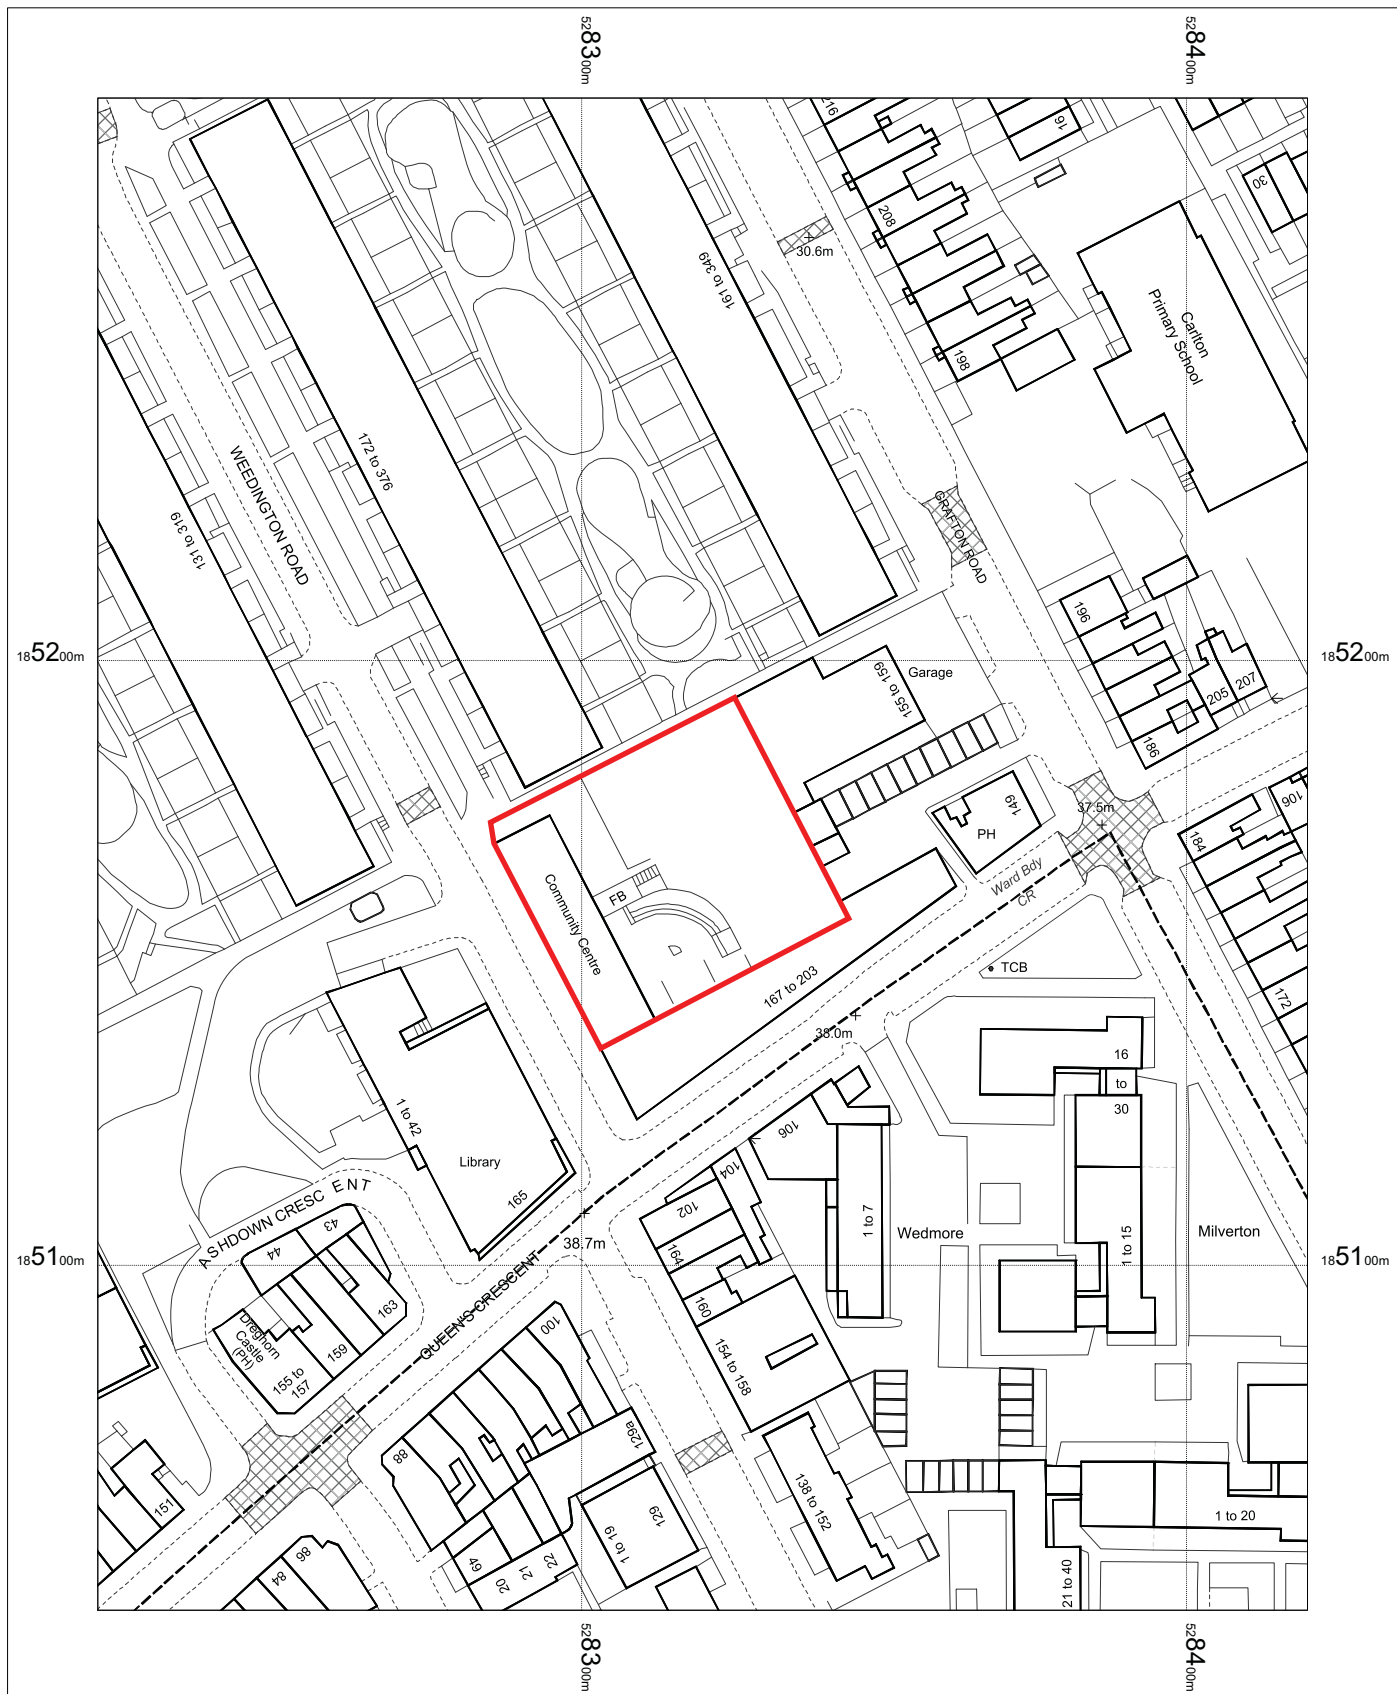

OS Mastermap
13 August 2013, ID: CM-00250317
www.centremapslive.co.uk

1:1250 scale print at A4, Centre: 528320 E, 185168 N

©Crown Copyright. Licence no. 100019980

Mapping
sourced from

Ordnance
Survey

CENTREMAPSlive®
www.centremapslive.co.uk