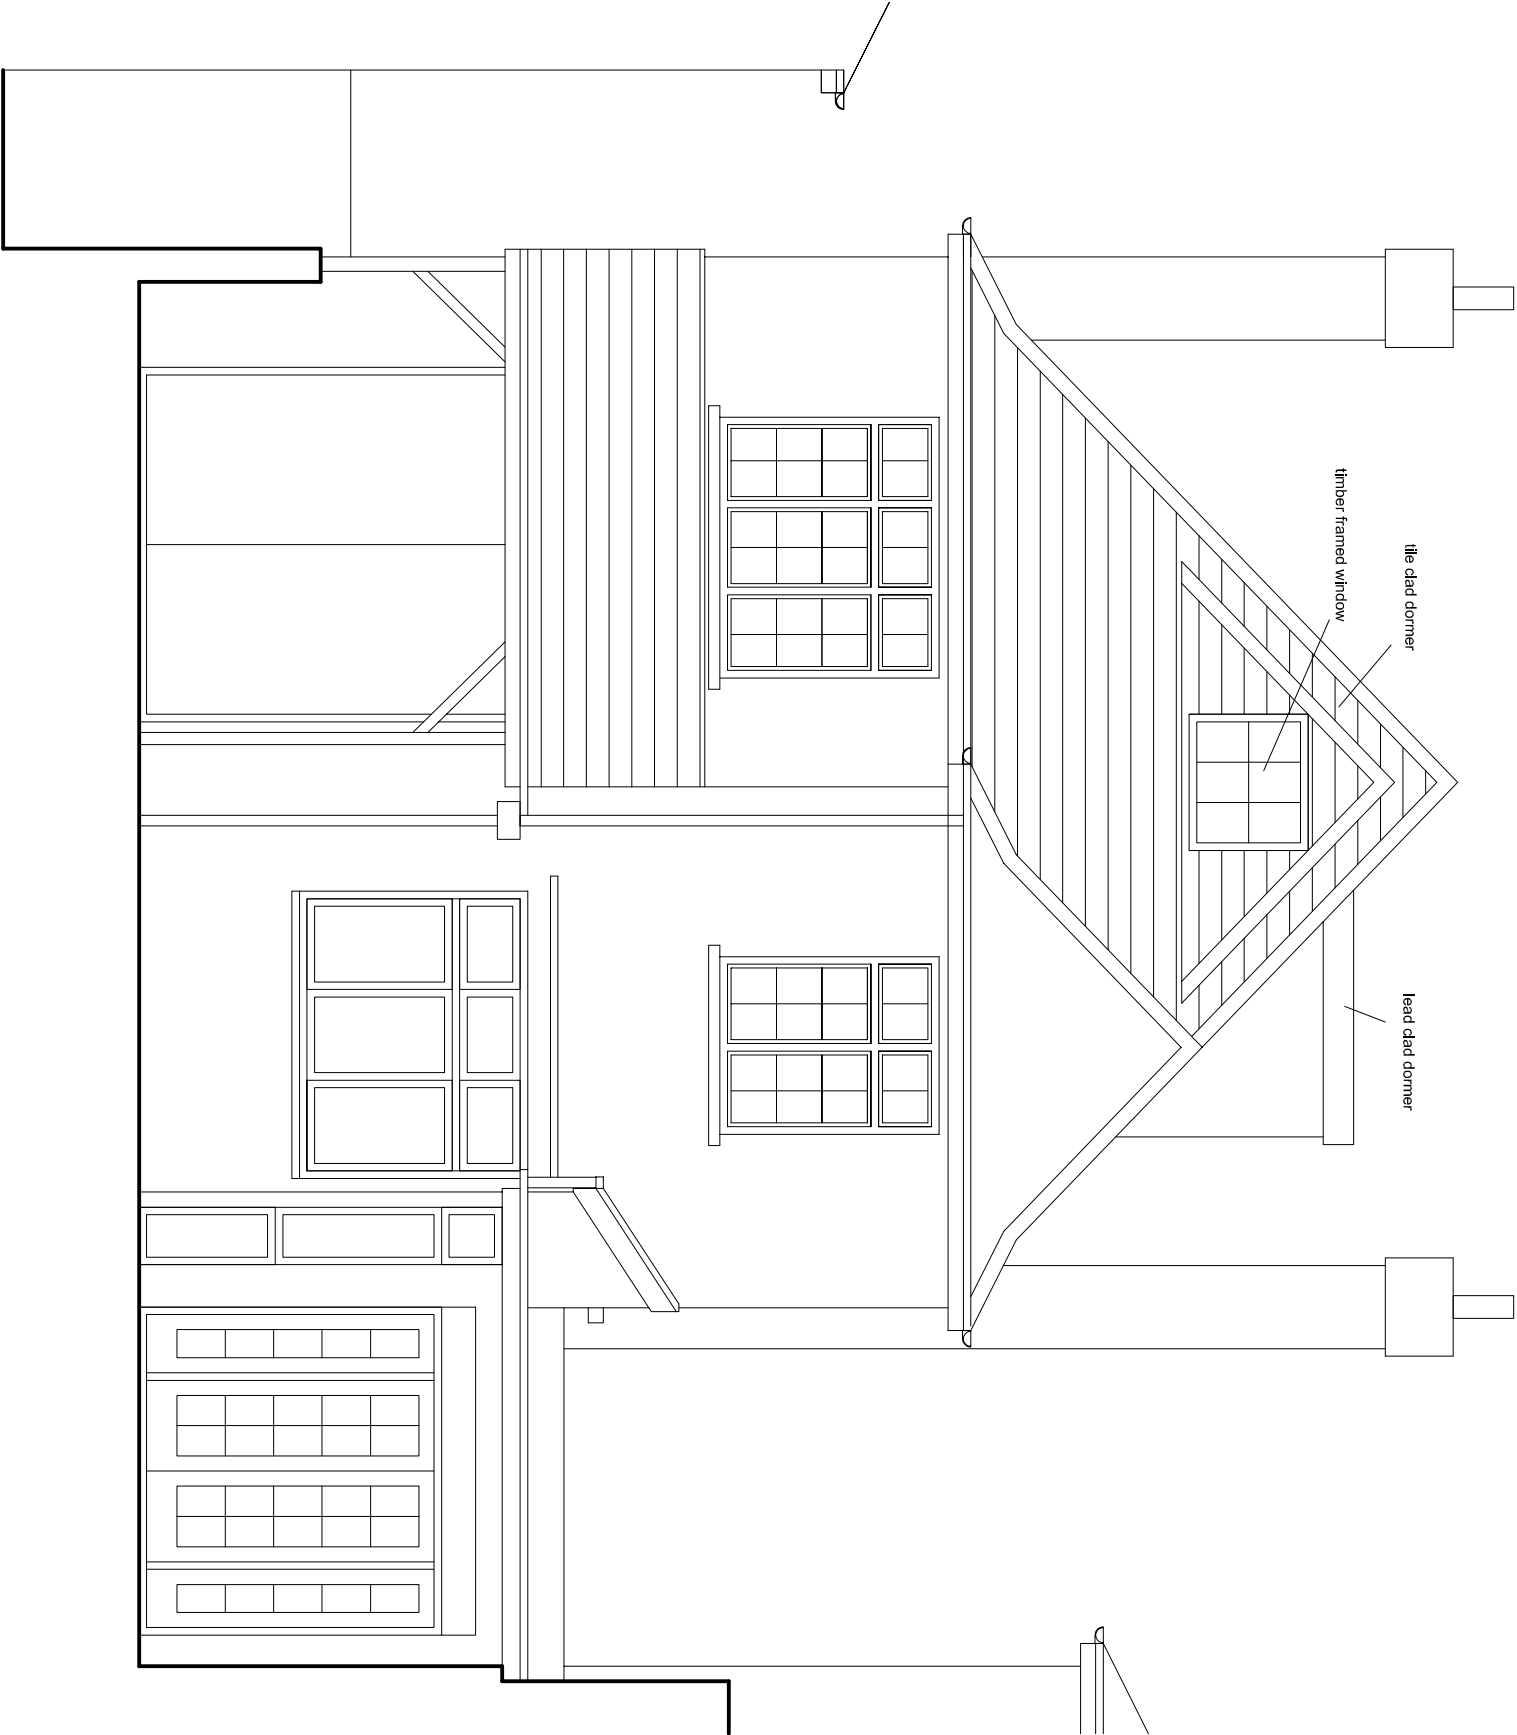


DAVIES ARCHITECTURE LTD [©]	
28 ELLIOTT SQ LONDON NW3 3SU TEL 020 7483 0669	
JOB	JUSTINE WRIGHT, ALAN SEWELL 16 HILLWAY LONDON N6 6QA
TITLE	PROPOSALS ELEVATION REAR
DATE	4.9.13
SCALE	1:50 @A3
DRAWING NO	HWY-PL-GA-06A