


NOTES
DIMENSIONS TO BE CONFIRMED
ON SITE

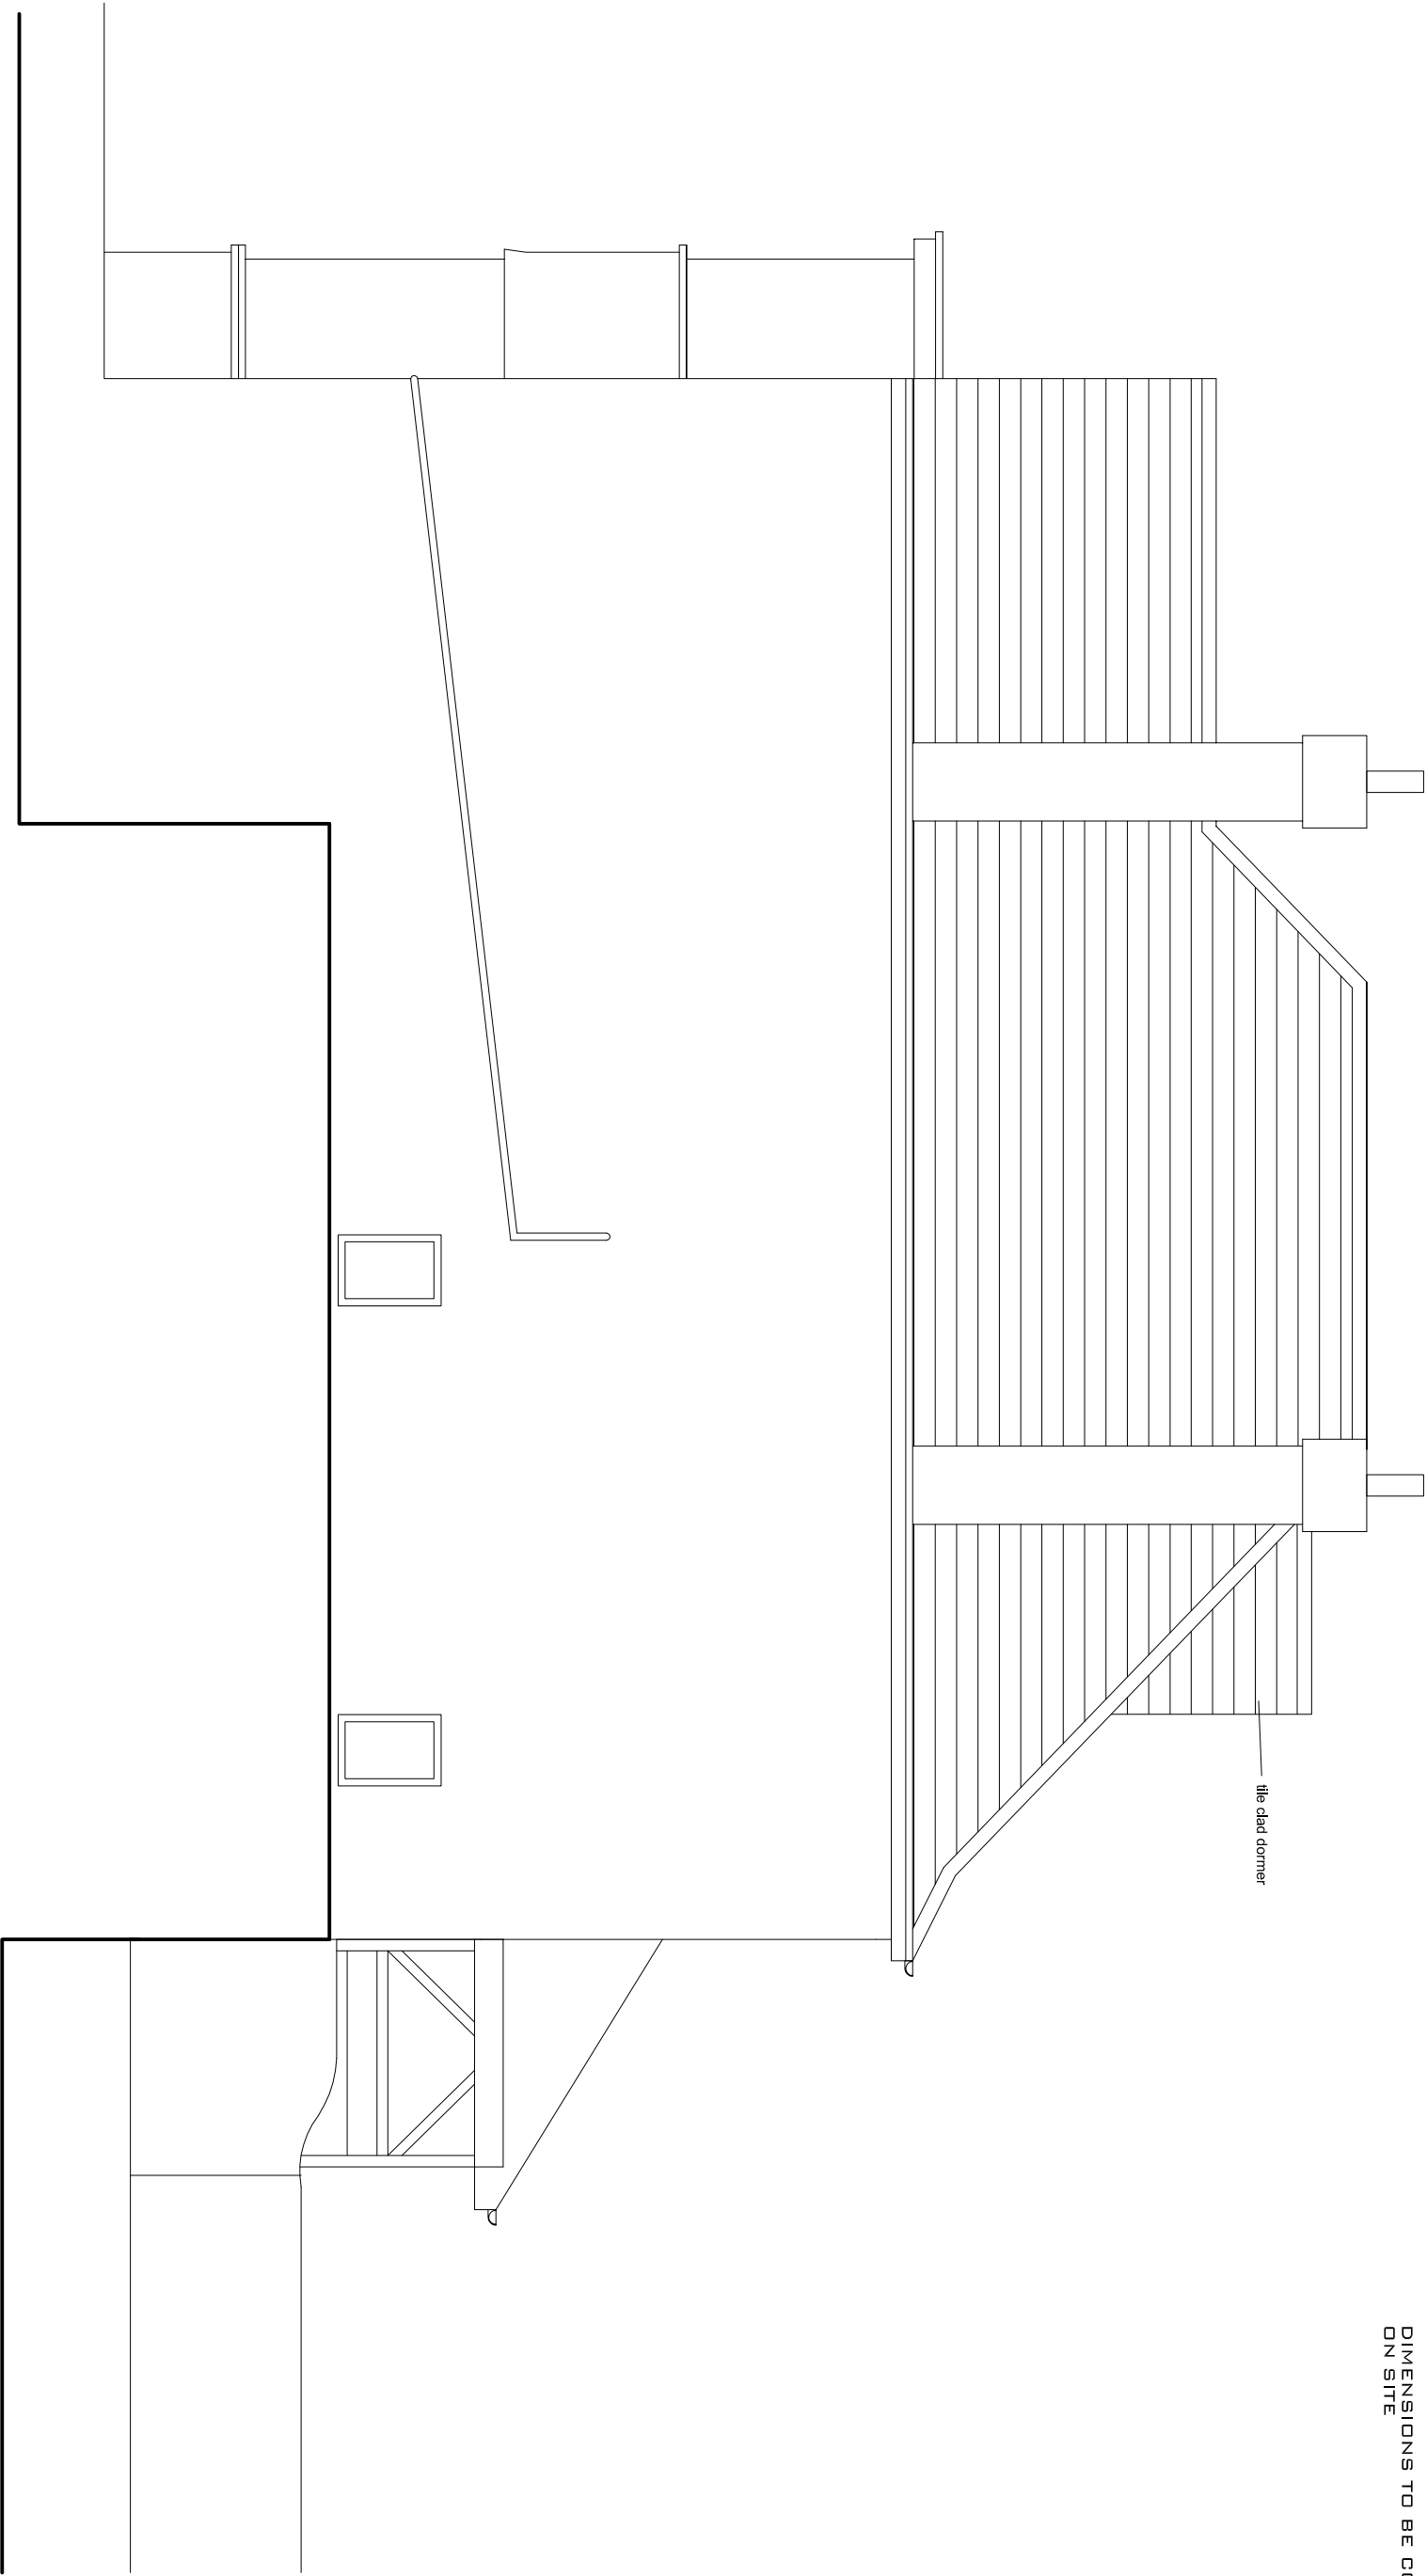

DAVIES ARCHITECTURE LTD[©]

28 ELLIOTT SQ
LONDON NW3 3SU
TEL 020 7483 0669

JOB
JUSTINE WRIGHT, ALAN SEWELL
16 HILLWAY
LONDON N6 6QA

TITLE
PROPOSALS
ELEVATION
SOUTH

DATE 4.9.13
SCALE 1:50 @A3

DRAWING NO HWY-PL-GA-07A

