


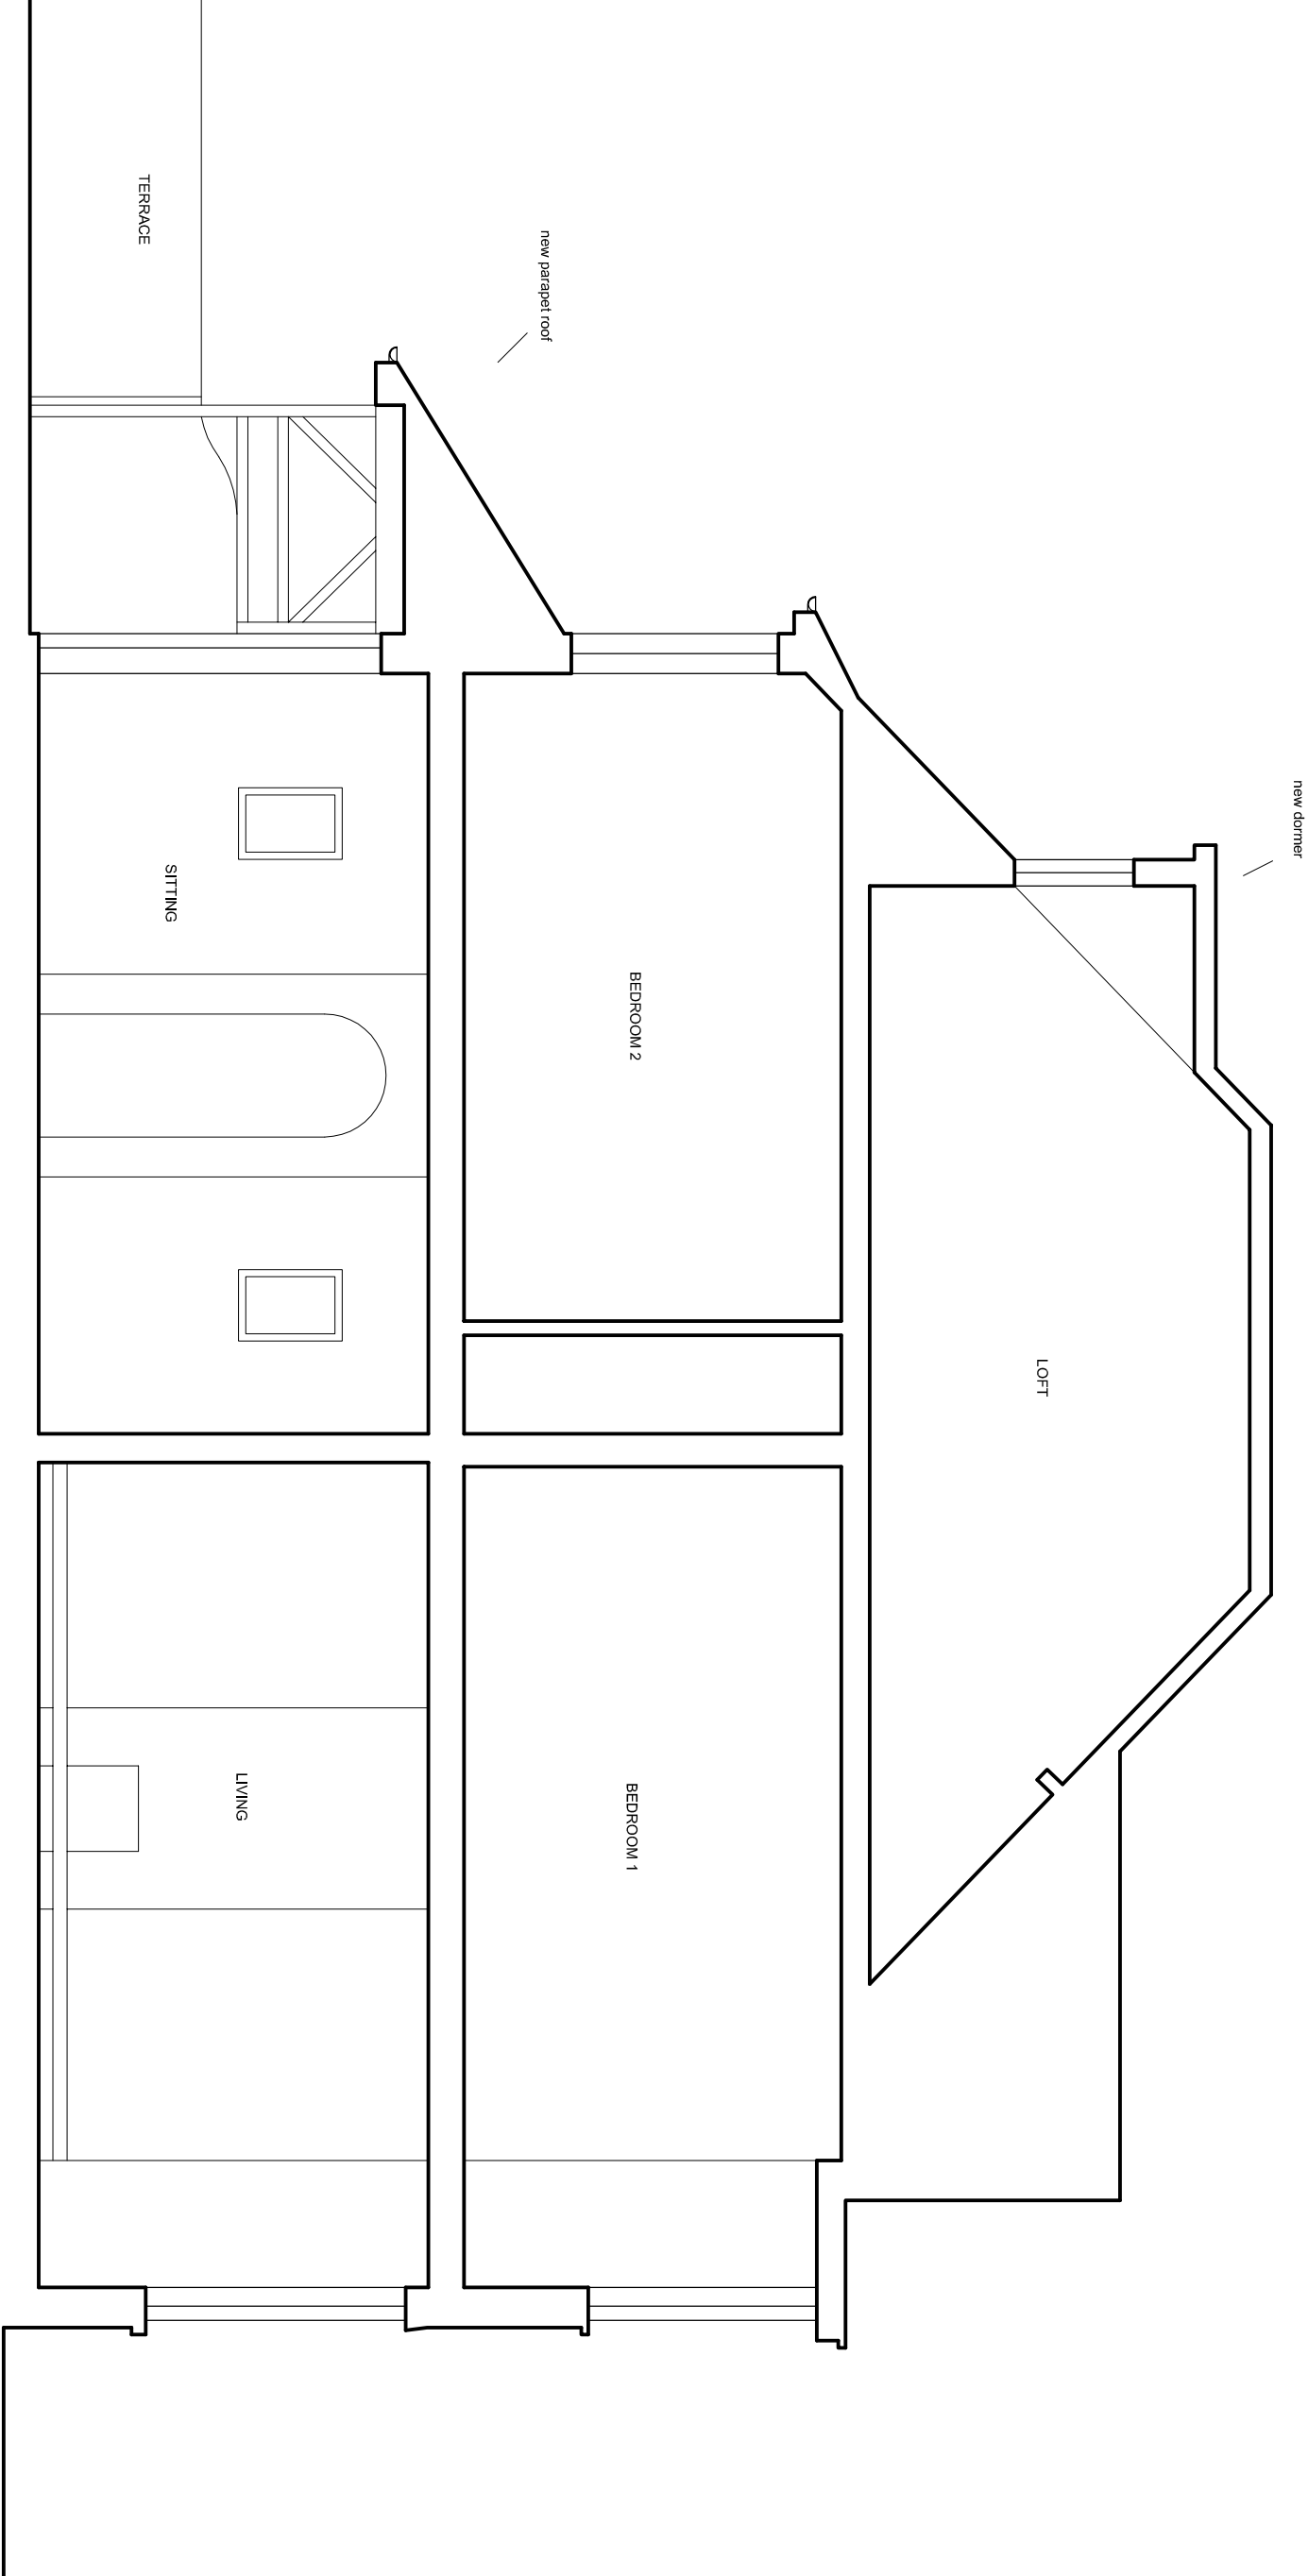

DAVIES ARCHITECTURE LTD[©]

28 ELLIOTT SQ
LONDON NW3 3SU
TEL 020 7483 0669

JOB
JUSTINE WRIGHT, ALAN SEWELL
16 HILLWAY
LONDON N6 6QA

TITLE
PROPOSALS
SECTION A

DATE 4.9.13
SCALE 1:50 @A3

DRAWING NO HWY-PL-GA-09A

