


Cross Section CC - Proposed

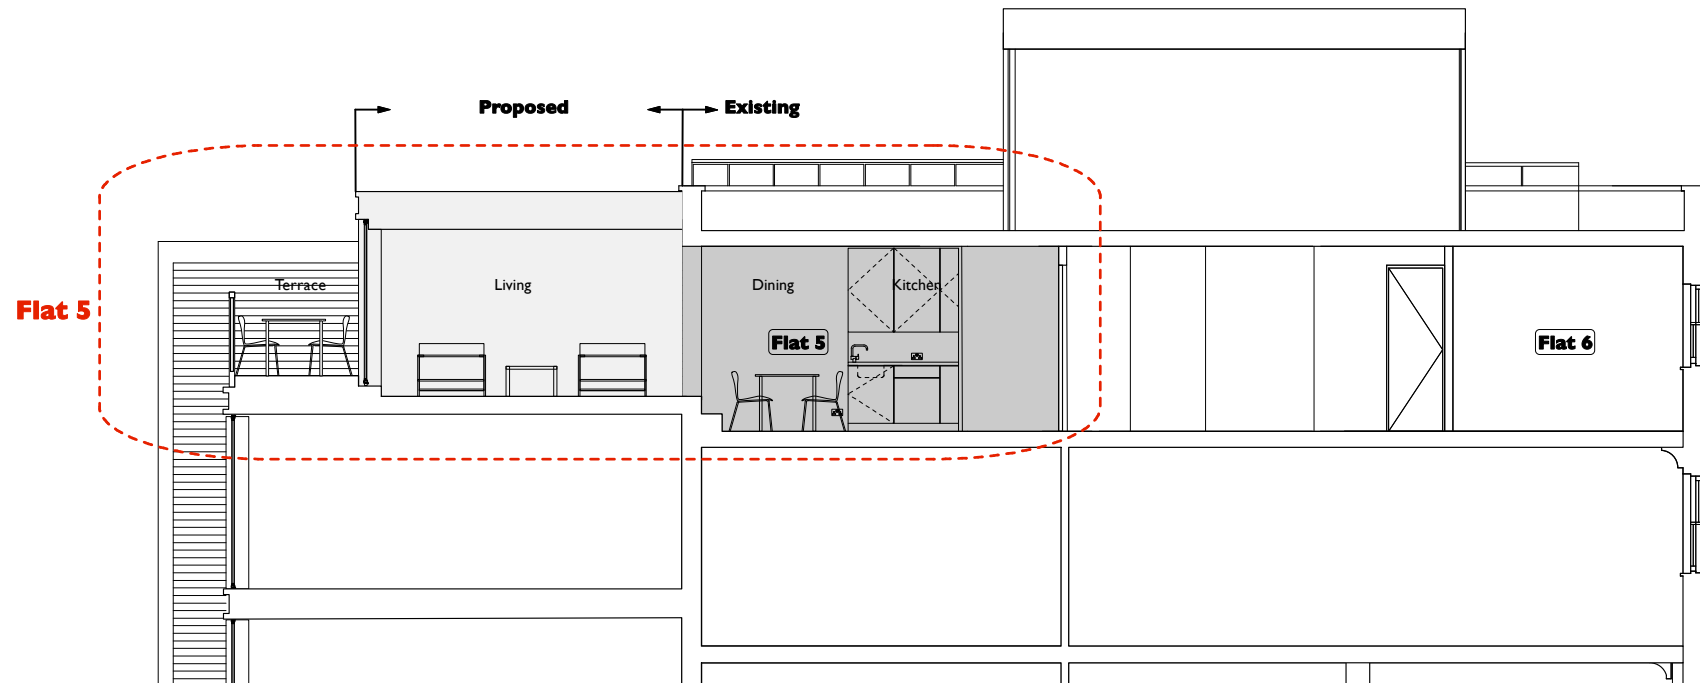

Long Section DD - Proposed

KEY

- New
- Existing

Revisions: _____ Notes: 1 All dimension in mm and to be checked on site

PLANNING

Type:
GENERAL ARRANGEMENT

Dwg.no:
P-1317-102

Date: August 2013 Client: Halcyon Property

Scale: 1.50@A1
1.100@A3 Job Title: 28 Percy Street Extension

Drawn/checked by: KW/JH Drawing Title: **Flat 5 Proposed Sections**

Copyright Satellite Architects Limited
Do not scale from this drawing.
All dimensions to be checked on site.
www.satellitearchitects.com

Unit 3E, Whitechapel Technology Centre, 75 Whitechapel Road
London E1 1DU T: 020 7539 3020 F: 020 7247 9605

satellitearchitects