




EXISTING FRONT ELEVATION

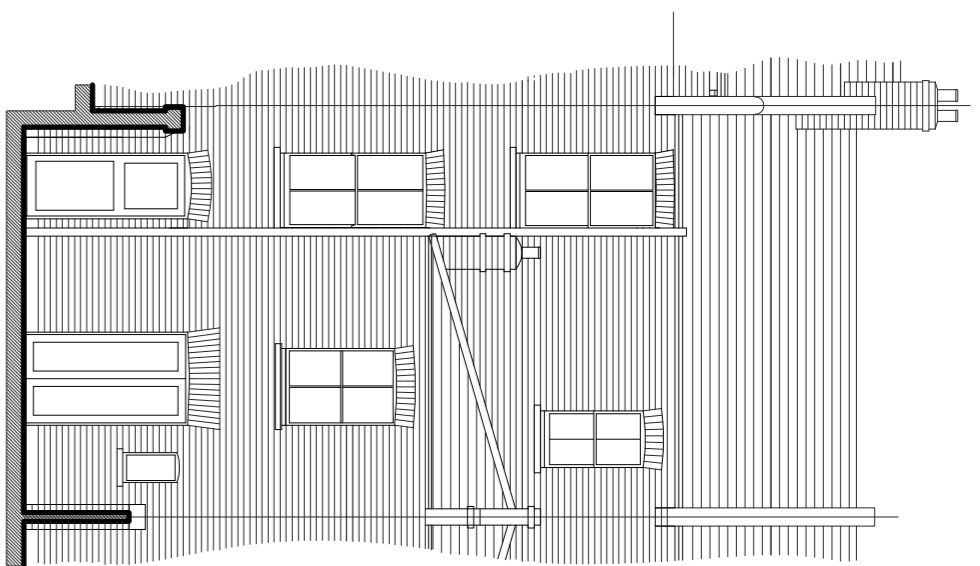


EXISTING REAR ELEVATION

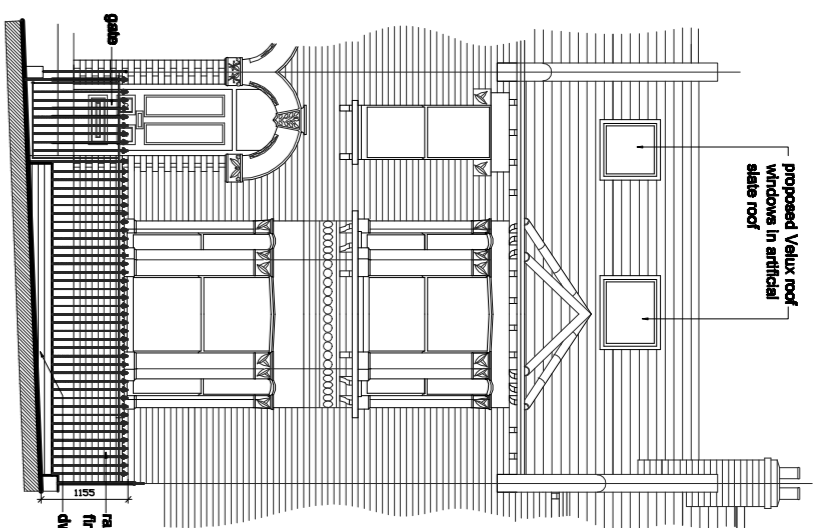


PROPOSED FRONT ELEVATION
Showing proposed front glass and fittings to front garden

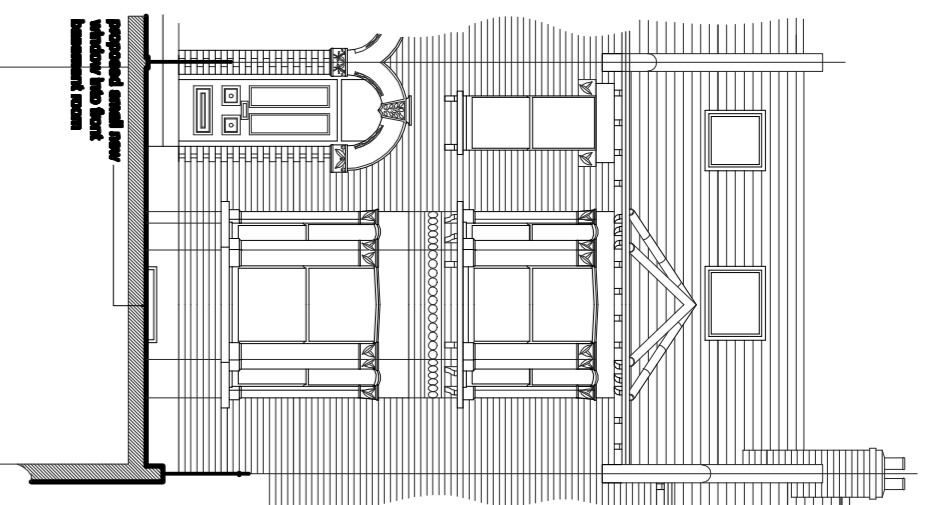


PROPOSED FRONT ELEVATION

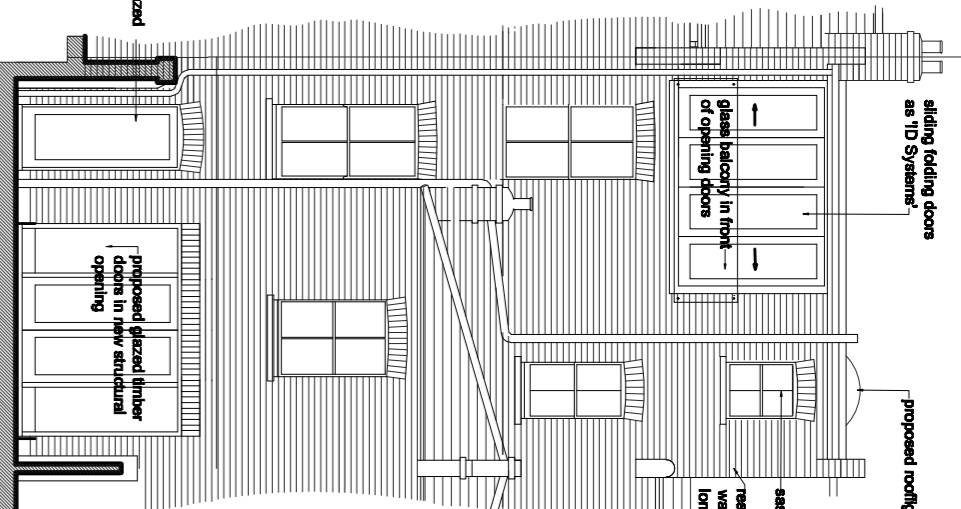


PROPOSED FRONT ELEVATION

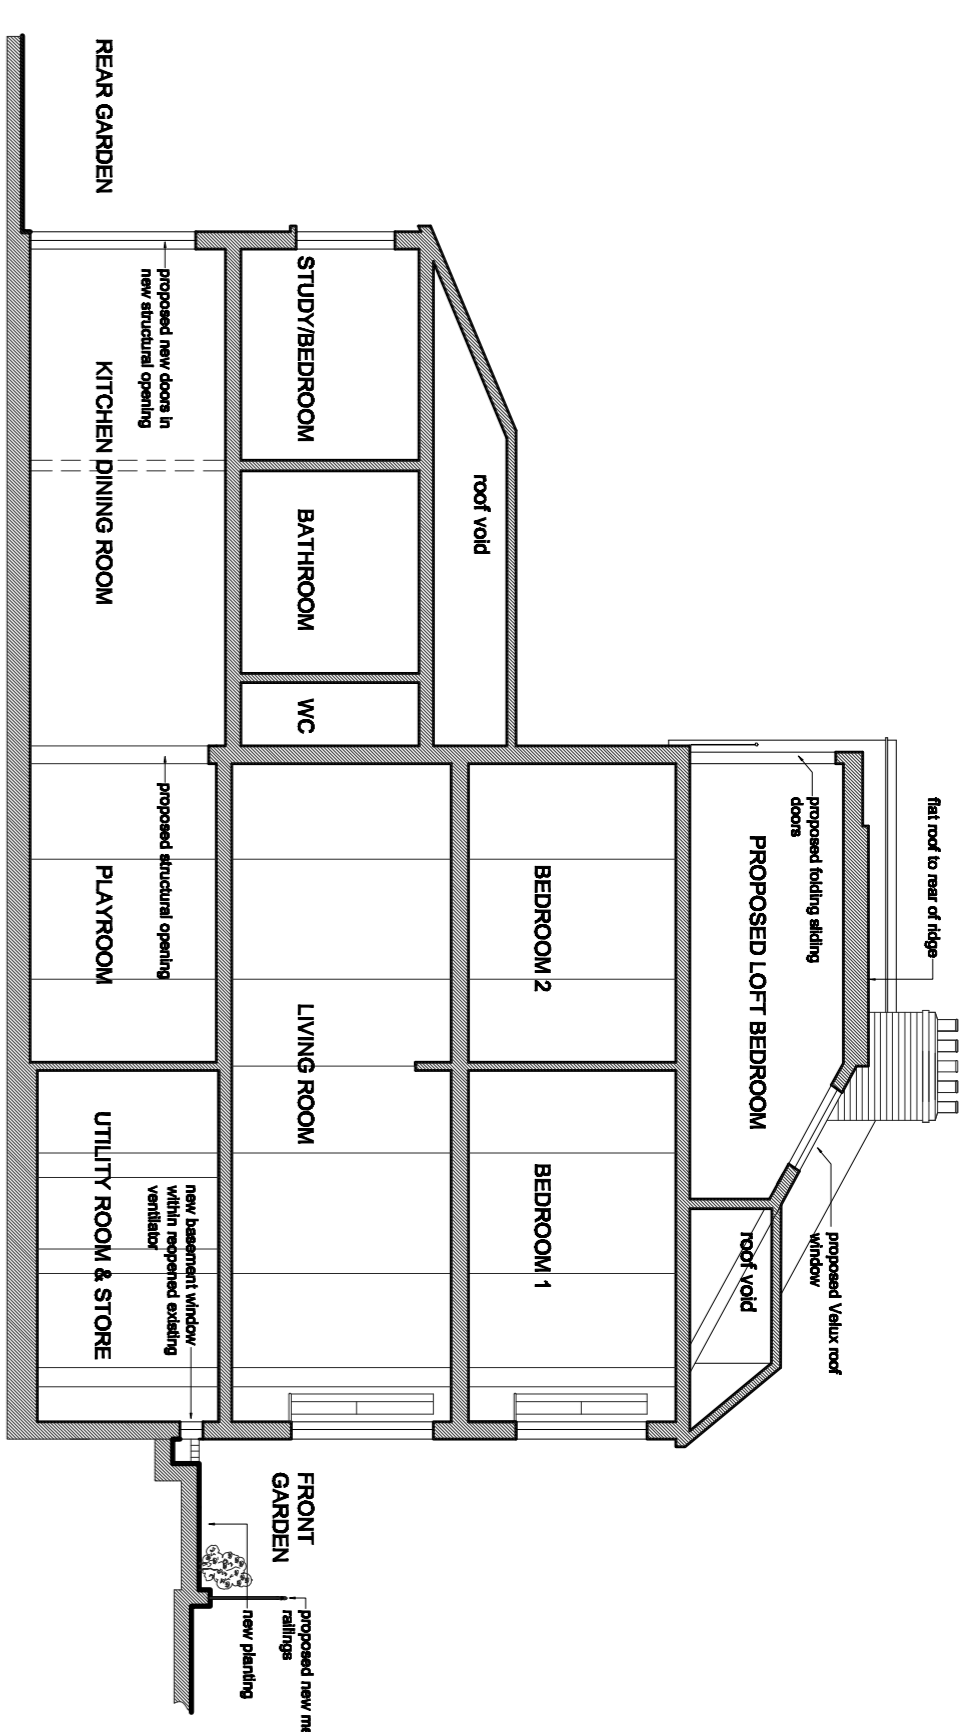


PROPOSED SECTION A - A

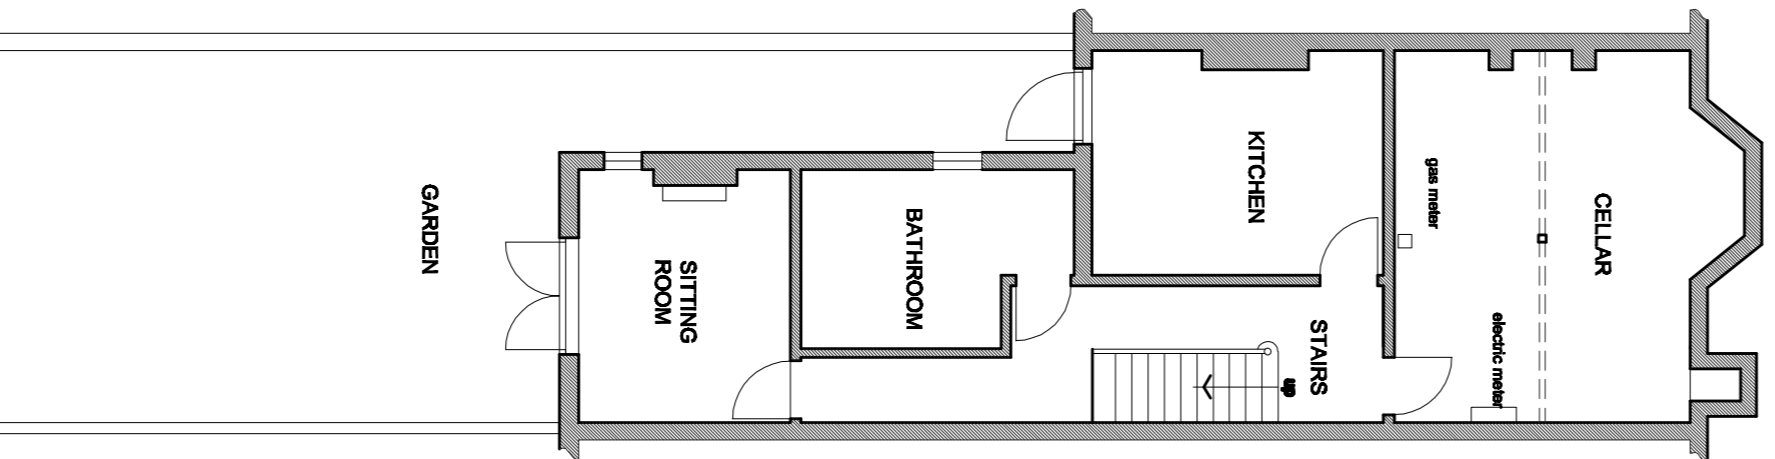


GARDEN LEVEL

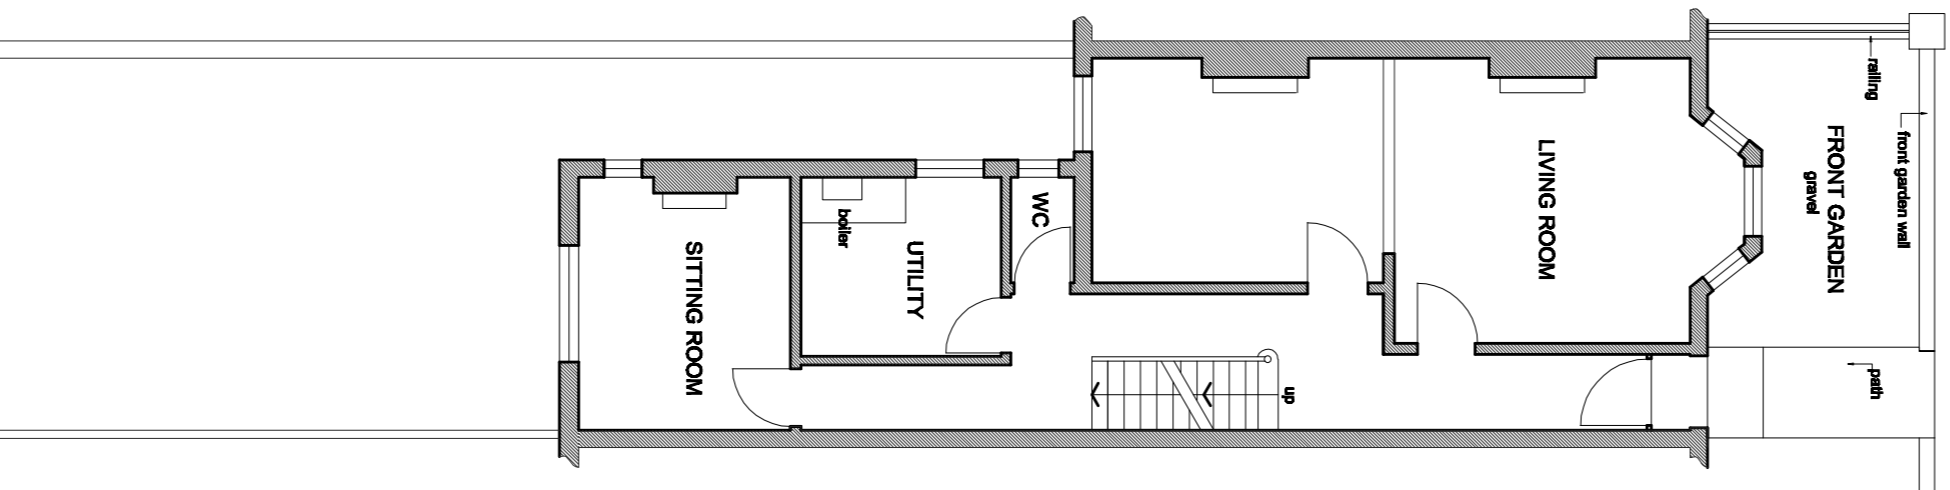


GROUND FLOOR

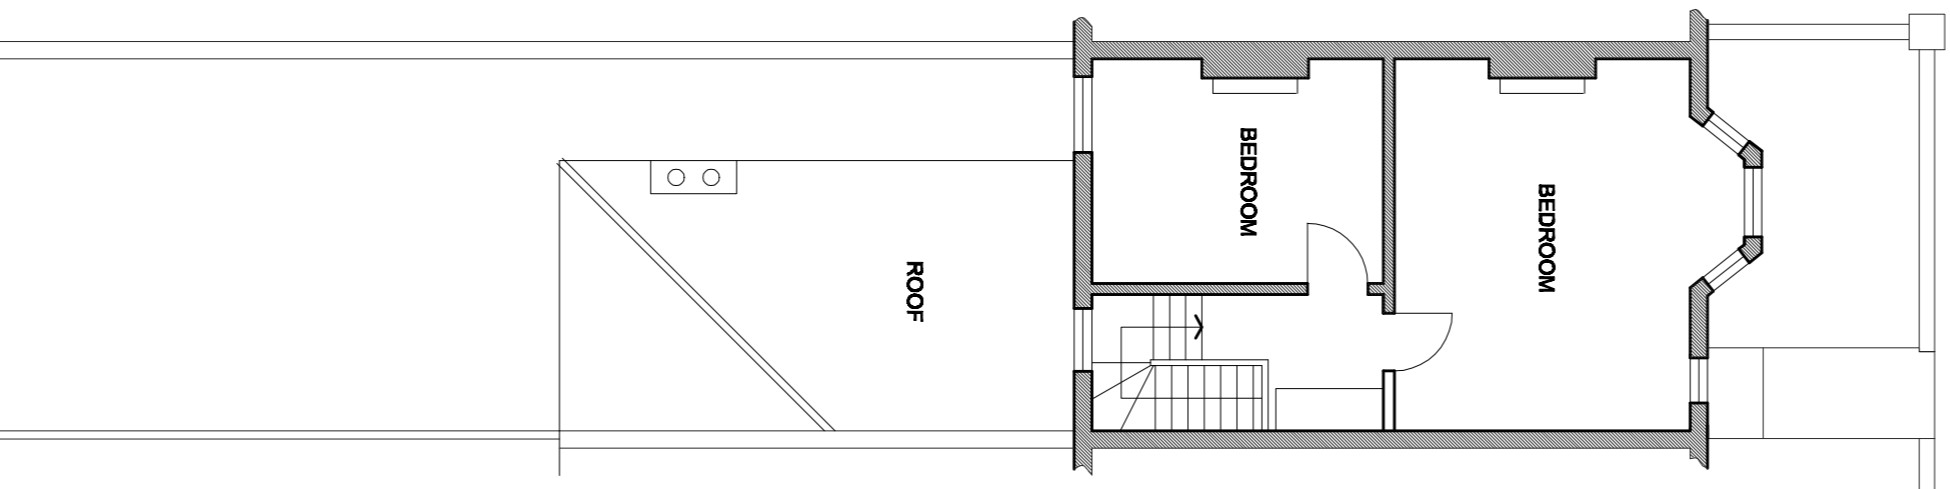


FIRST FLOOR

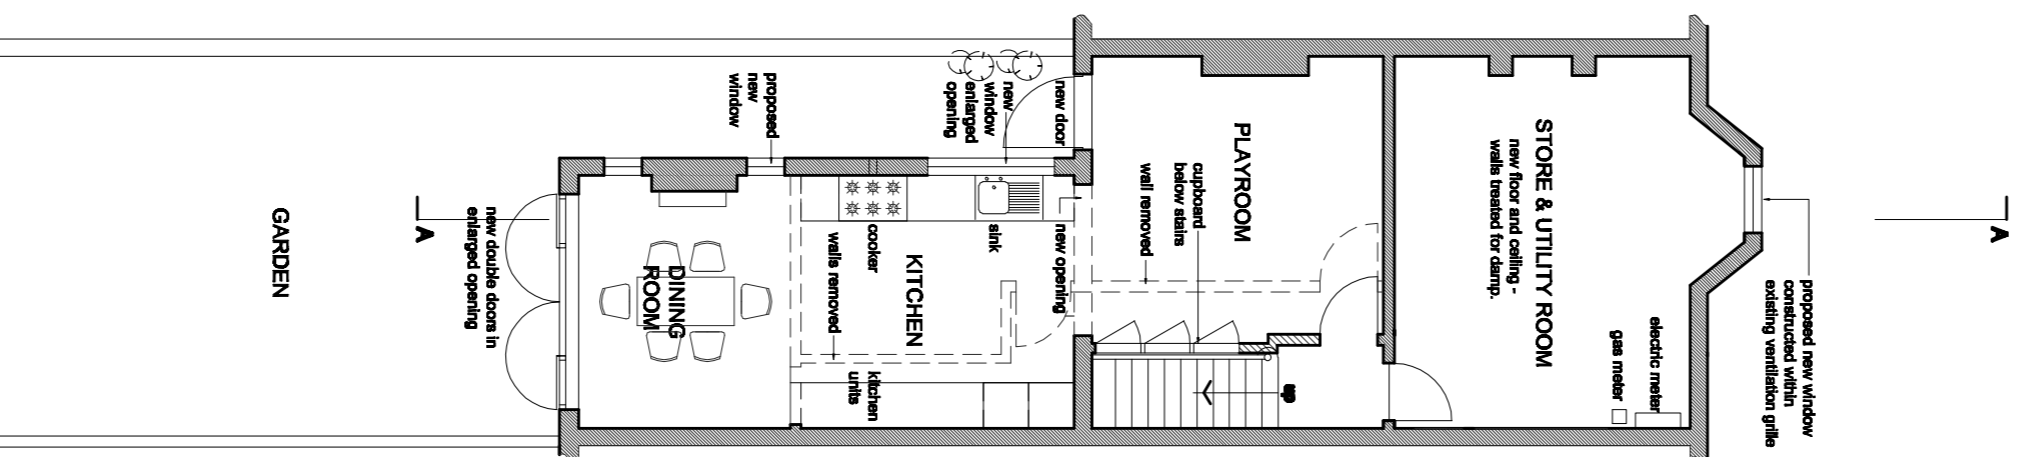


GARDEN LEVEL

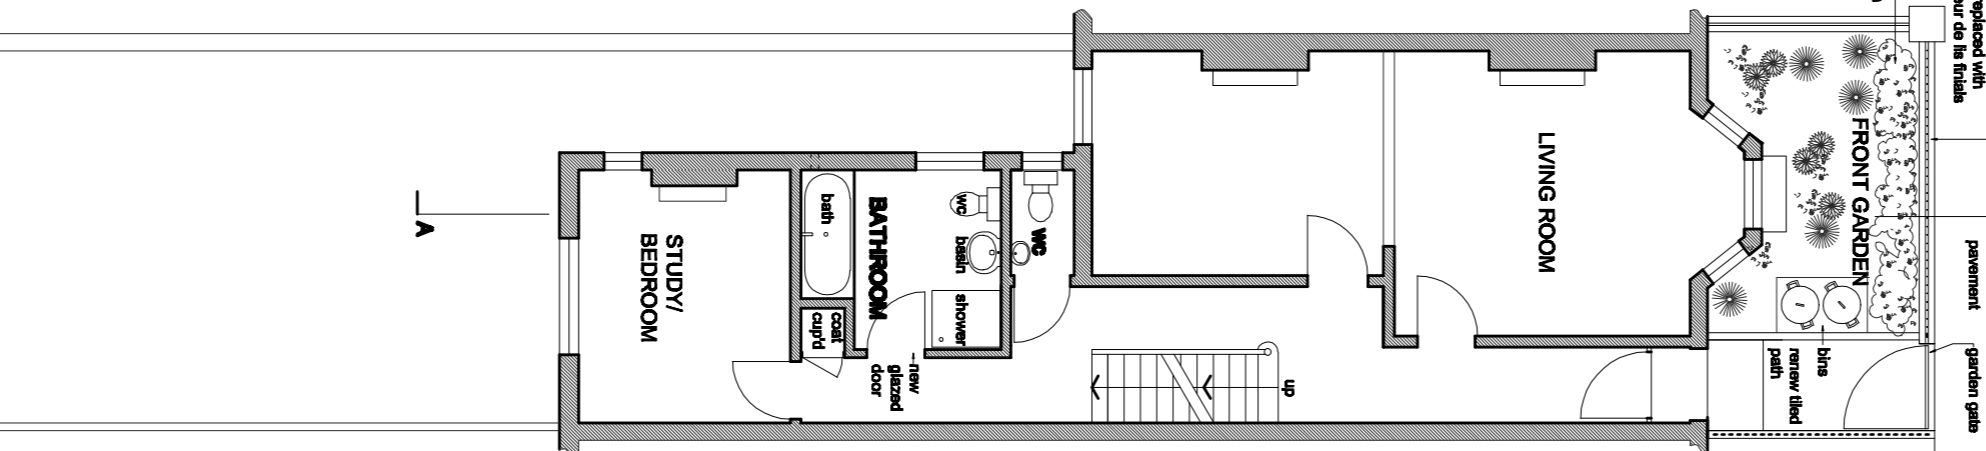

GROUND FLOOR

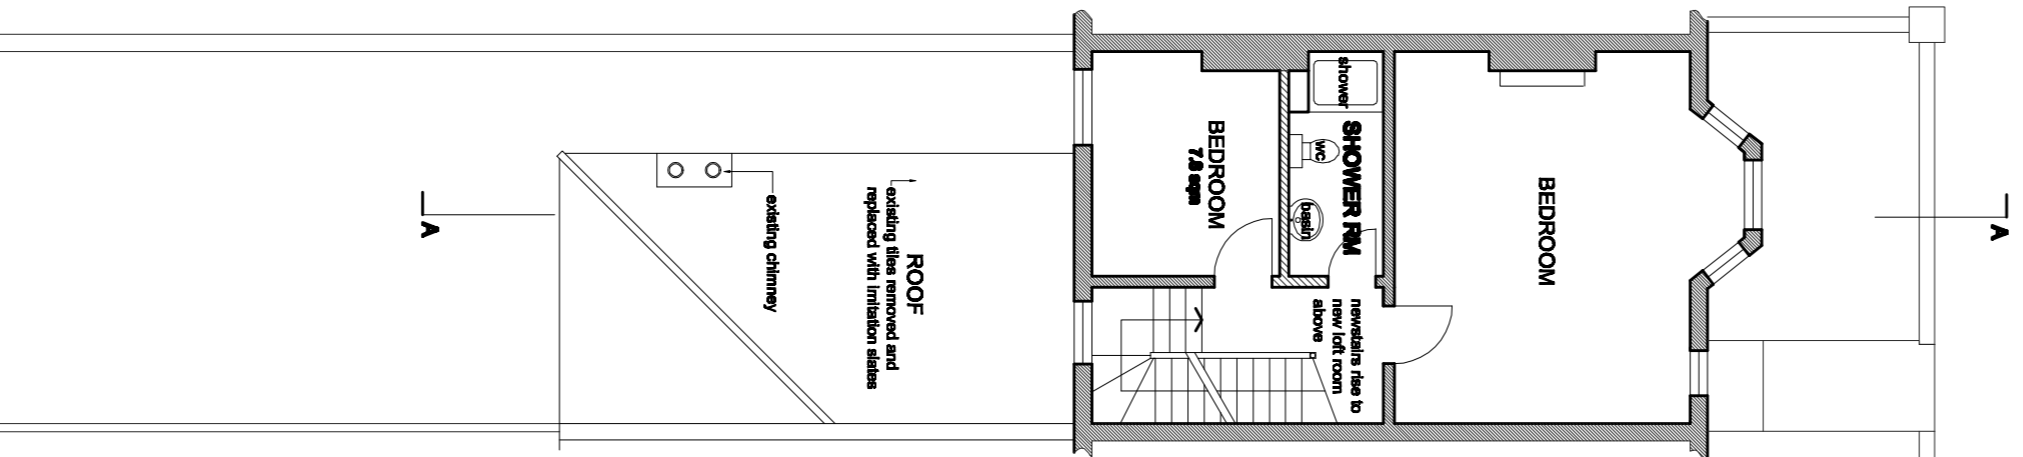

FIRST FLOOR

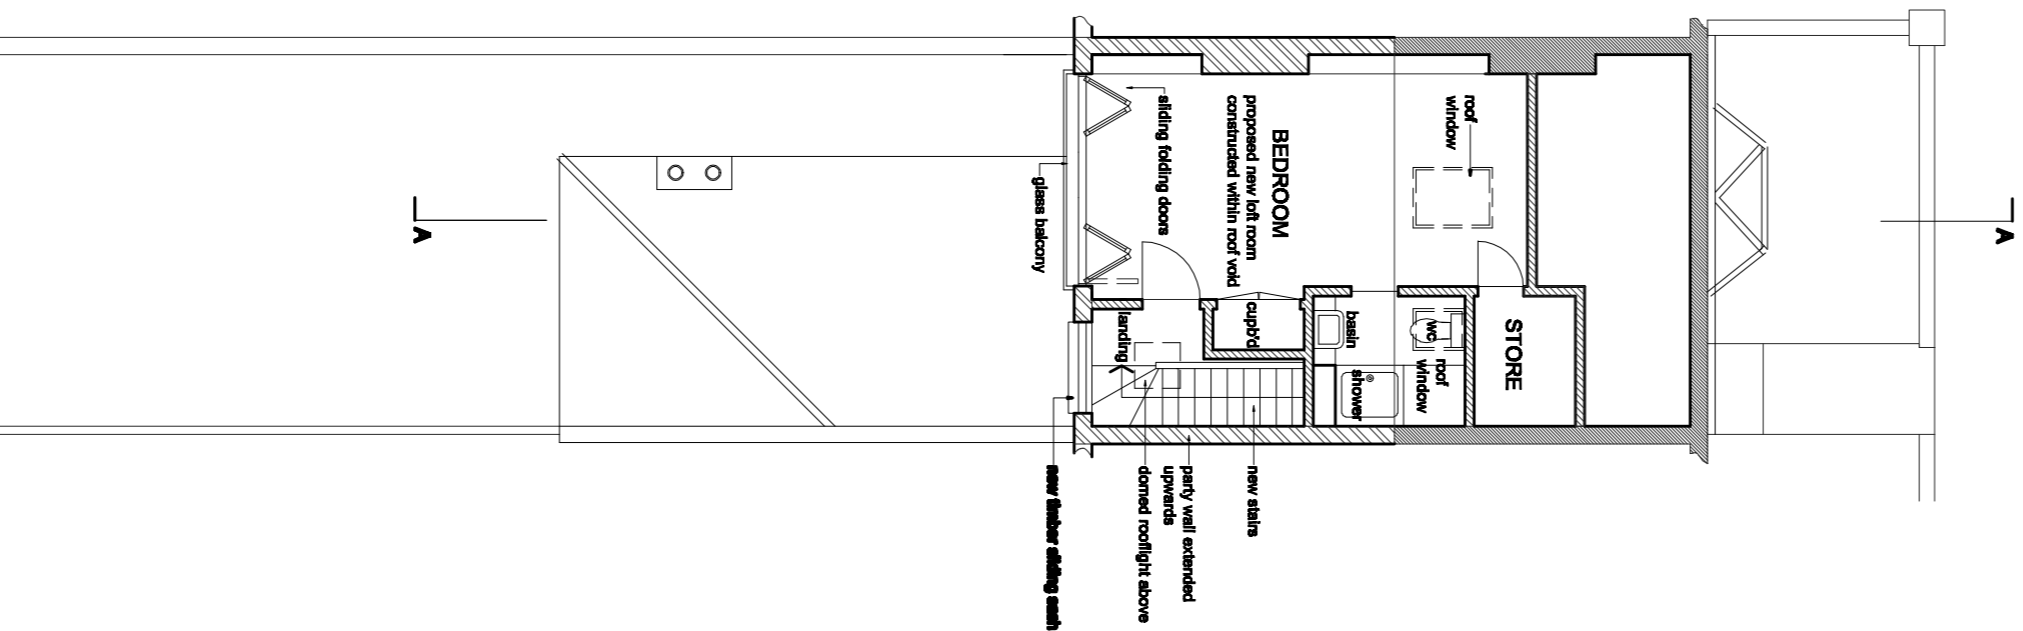

SECOND FLOOR

NOTES
All dimensions are to be checked on site.
All work is to be carried out in accordance with the Building Regulations and in accordance with the approvals of the local authority.



Revisions
A 01.09.13 Front lightwell removed from drawing

EXISTING PLANS

PROPOSED PLANS