



Notes

General:

1. Do not scale from this drawing. All dimensions are millimeters unless otherwise stated.
2. This drawing is for information purposes only. All dimensions and levels data are indicative only and subject to detailed structural and architectural design.
3. Floor level datum indicative only.
4. Copyright Tranter Mokanas Architects Ltd. This drawing not to be re-produced without the permission of the architect.

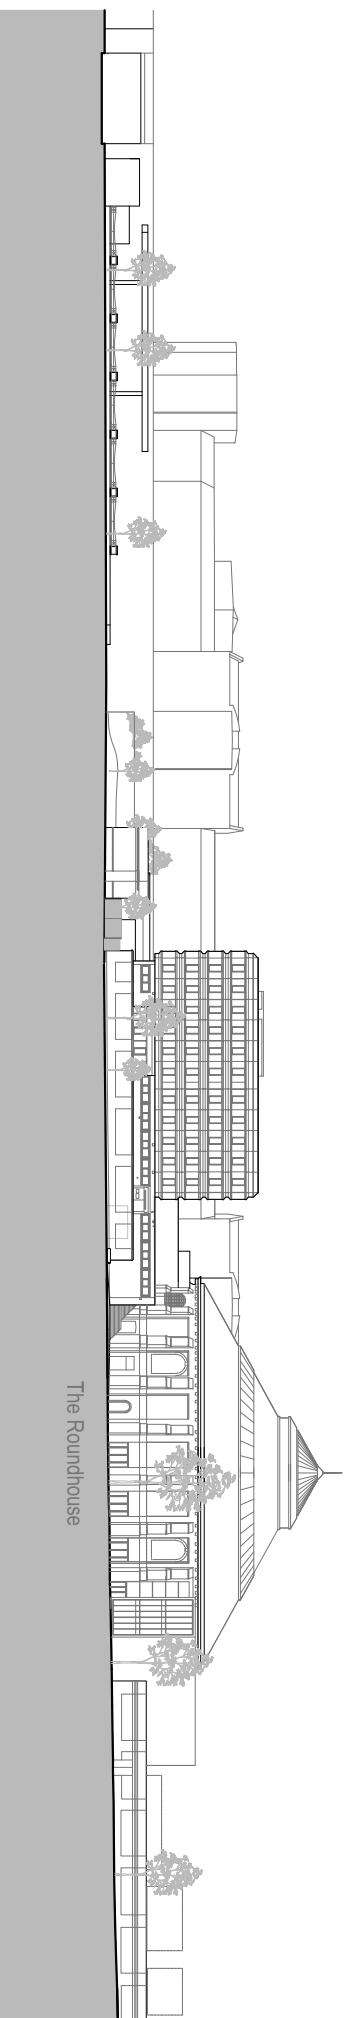

Existing elevation

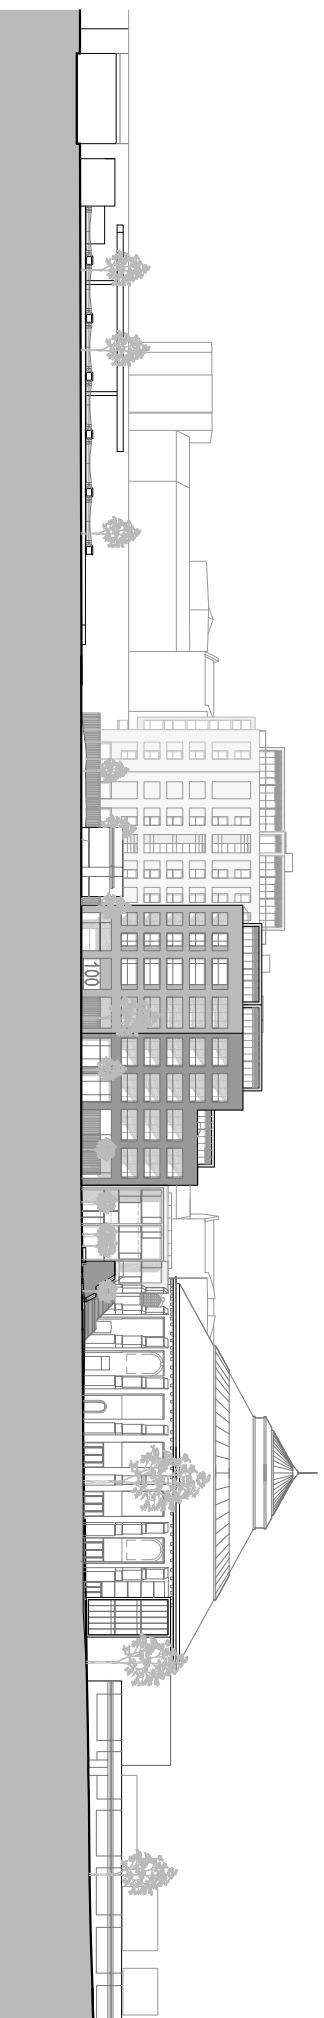

Proposed elevation



PLANNING APPLICATION ISSUE 1b 16-08-2019 P1
Notes Chkd Date Rev

TM Architects

c/o MA 4th Floor 45 Gae Street London EC1V 3RS
T 020 3179 3910 / 020 3179 3916

100 Chalk Farm Road
London NW1 8EH

**Chalk Farm Road Existing &
Proposed Elevations**

Scale : 1:500 @ A1

Job Ref Dwg No Rev

133 / PL16 / P1