






## Notes

**General:**


1. Do not scale from this drawing. All dimensions are millimeters unless otherwise stated.
2. This drawing is for information purposes only. All dimensions and levels data are indicative only and subject to detailed structural and architectural design.
3. Floor level datum indicative only.
4. Copyright Tranler Molanus Architects Ltd. This drawing not to be re-produced without the permission of the architect.

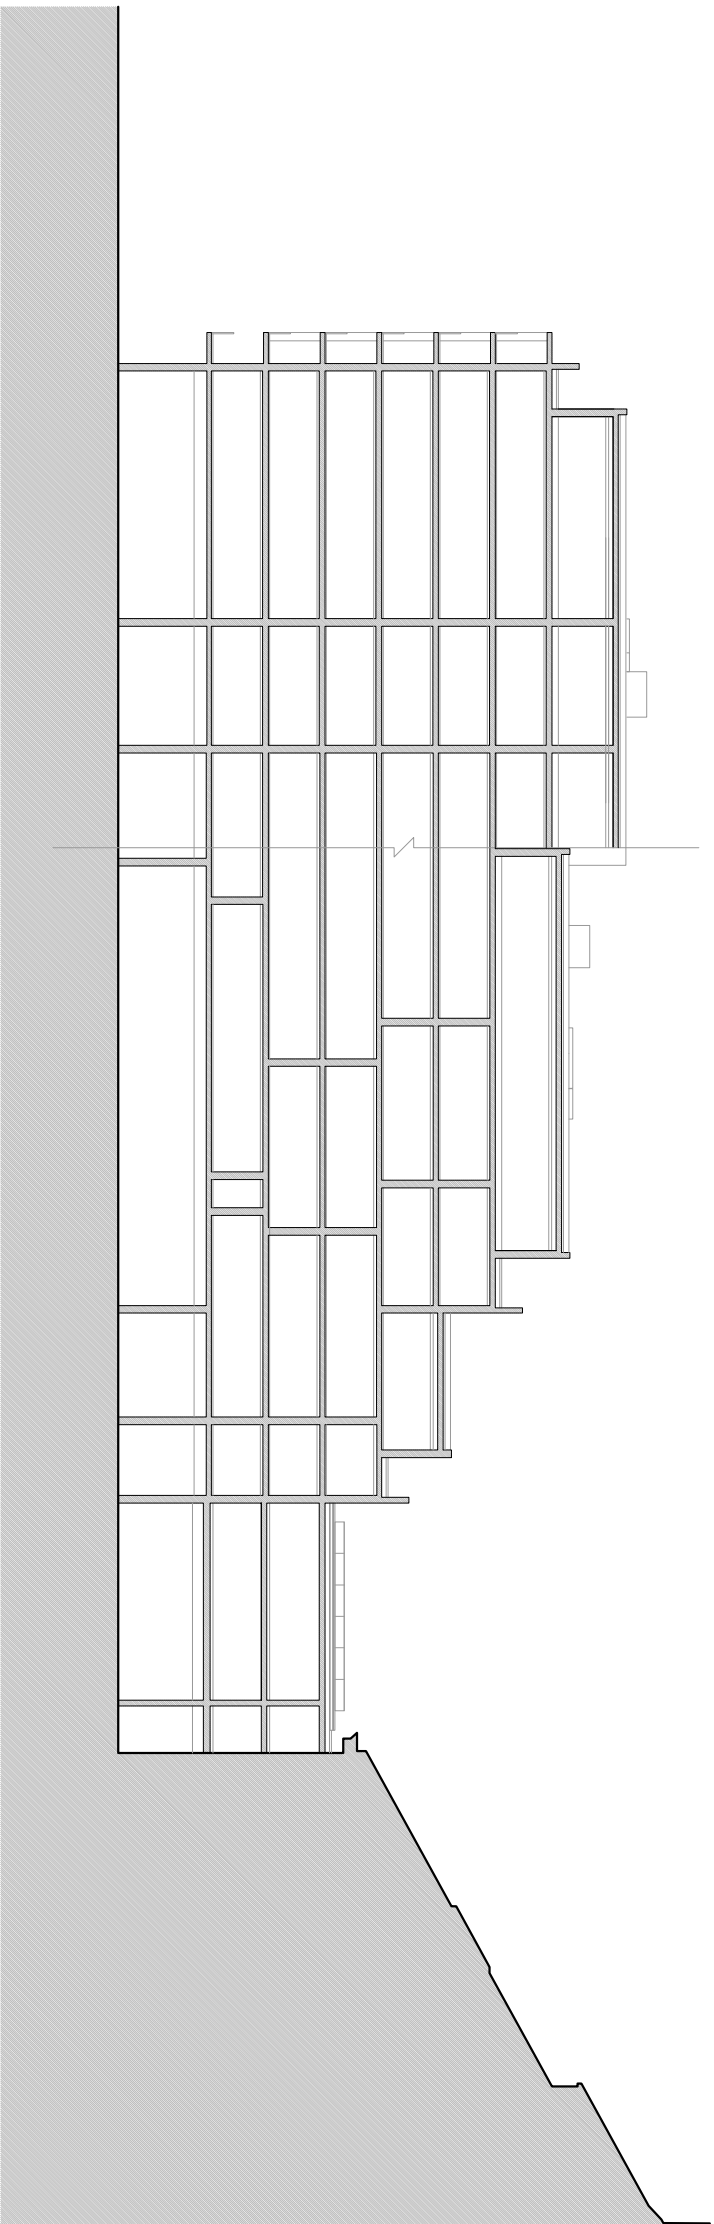

Proposed long section AA

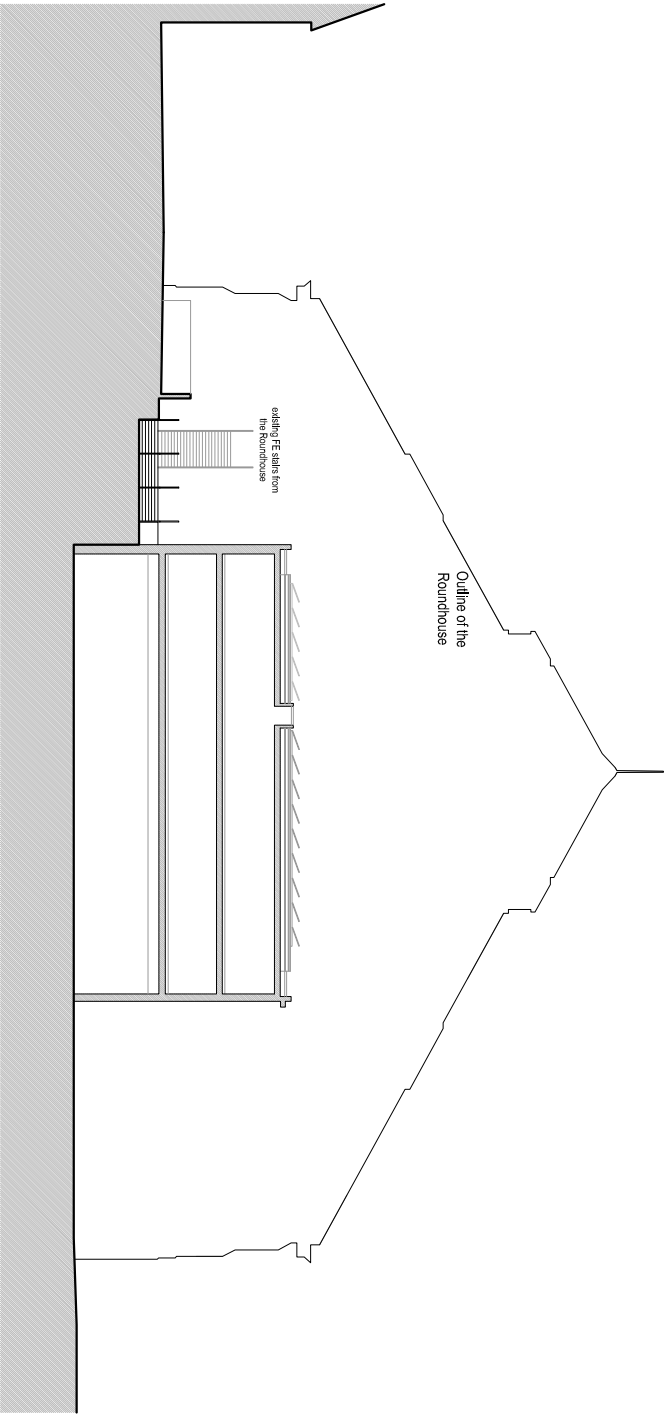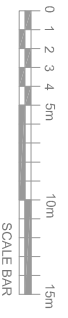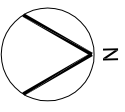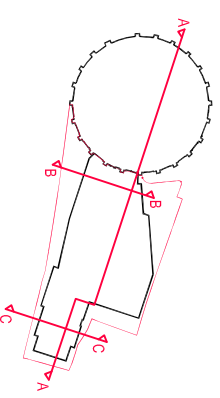

Proposed cross section BB

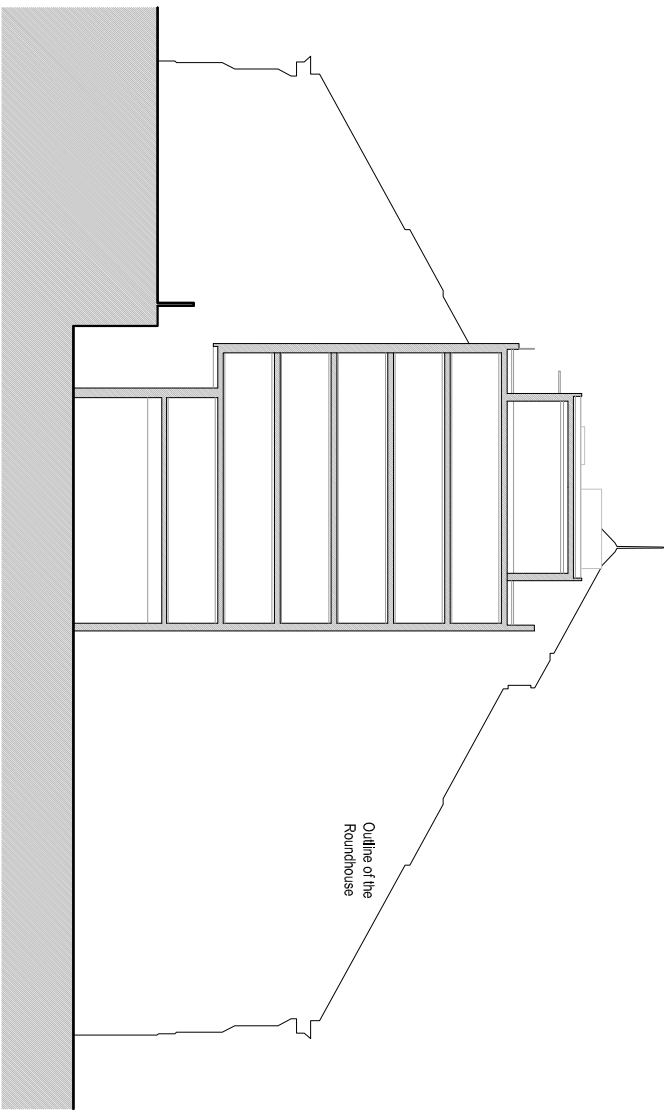

Proposed cross section CC

PLANNING APPLICATION ISSUE 1b 16/08/2019 P1

Notes Chkd Date Rev

**TM Architects**

c/o MA 4th Floor 45 Gee Street London EC1V 3RS  
T 020 3179 3910 / 020 3179 3916

**100 Chalk Farm Road**  
London NW1 8EH

## Proposed Sections

Scale : 1:200 @ A1  
Scale : 1:400 @ A3

Job Ref: **133 / PL20** / P1  
Dwg No: /  
Rev: /