




Proposed part section AA

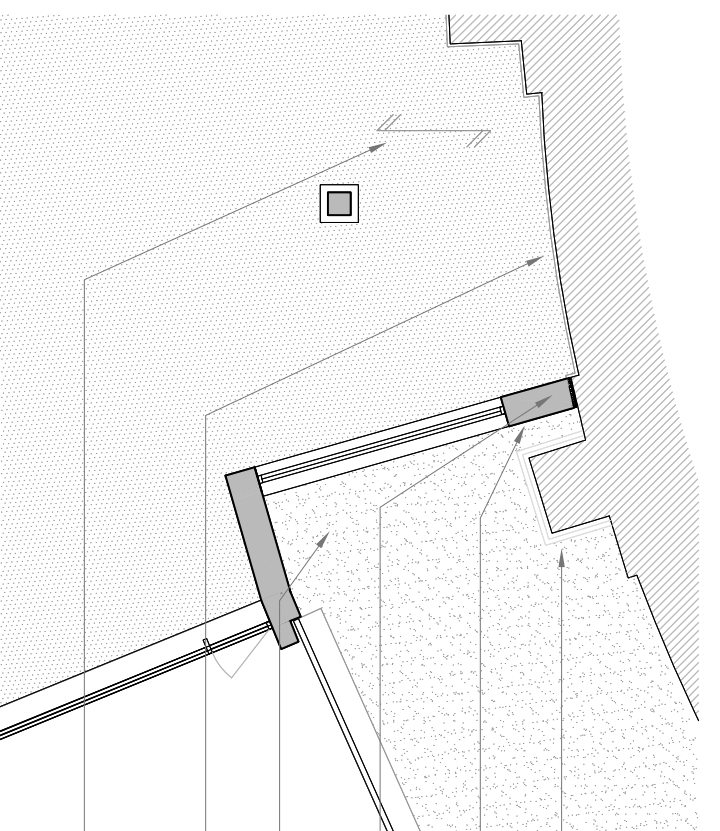

Junction detail at 1st floor level 1:50  
(same detail applies to rear)

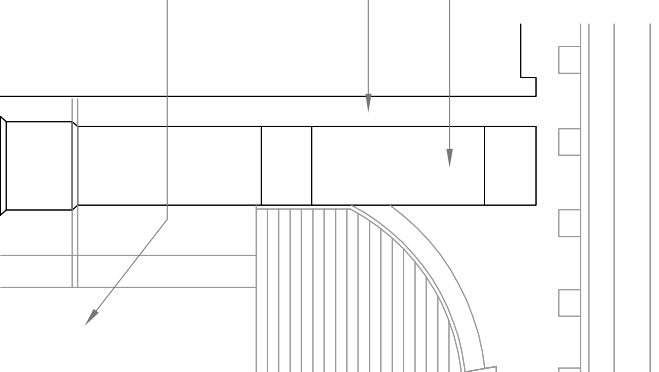

Elevation extract 1:50  
(same detail applies to rear)

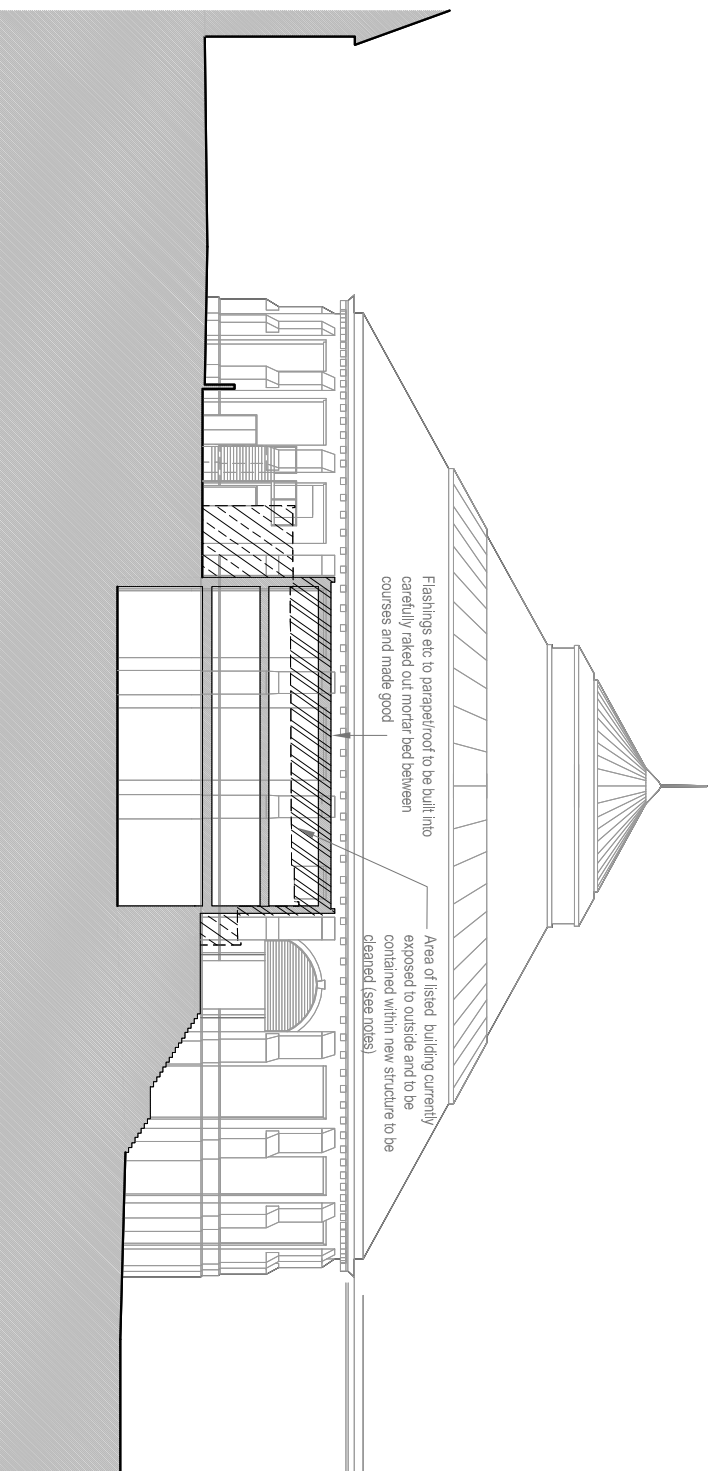


Proposed site section BB

## Notes


- General:
- Do not scale from this drawing. All dimensions are millimeters unless otherwise stated.
  - This drawing is for information purposes only. All dimensions and levels data are indicative only and subject to detailed structural and architectural design.
  - Floor level datum indicative only.
  - Copyright 'Tranter' Mellenius Architects Ltd. This drawing not to be re-produced without the permission of the architect.

## Listed Building notes

- Care must be taken to avoid damage to Listed buildings' walls and fabric.
  - Any works affecting or damaging existing building be made good to match existing
  - No structural support to be taken from Listed buildings' walls /structure
  - Existing external walls to Listed building to be repaired and cleaned by either:
    - washing with warm water and pH neutral soap, or
    - with hydrofluoric acid (2-7% max) for more stubborn dirt /marks.
- All brick cleaning to be carried out in accordance with recommendations contained in English Heritage's 'Practical Building Conservation' Technical handbook. If washed, care to be taken not to saturate brickwork and to allow to dry.

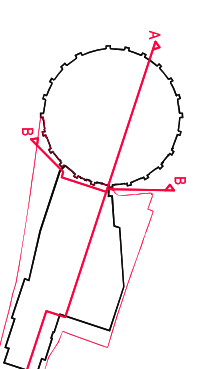

- area of currently concealed wall to be revealed by development
- area of currently exposed wall to be concealed by development

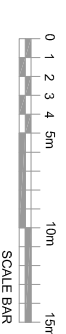

PLANNING APPLICATION/ISSUE No 16482/19 P1

Name CHkd Date Rev

**TM Architects**

c/o MA 4th Floor 45 Gee Street London EC1V 3RS  
T 020 3179 3910 / 020 3179 3916

100 Chalk Farm Road  
NW1 8EH

## Listed Building Application Proposed sections and details

Scale : 1:200 @A1  
1:400 @A3

Job Ref Dwg No Rev

133 / PL104 / P1