



Ground floor plan

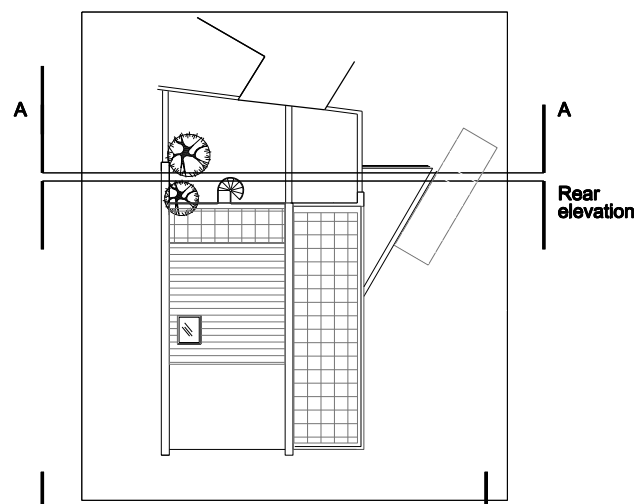


Key

Front elevation

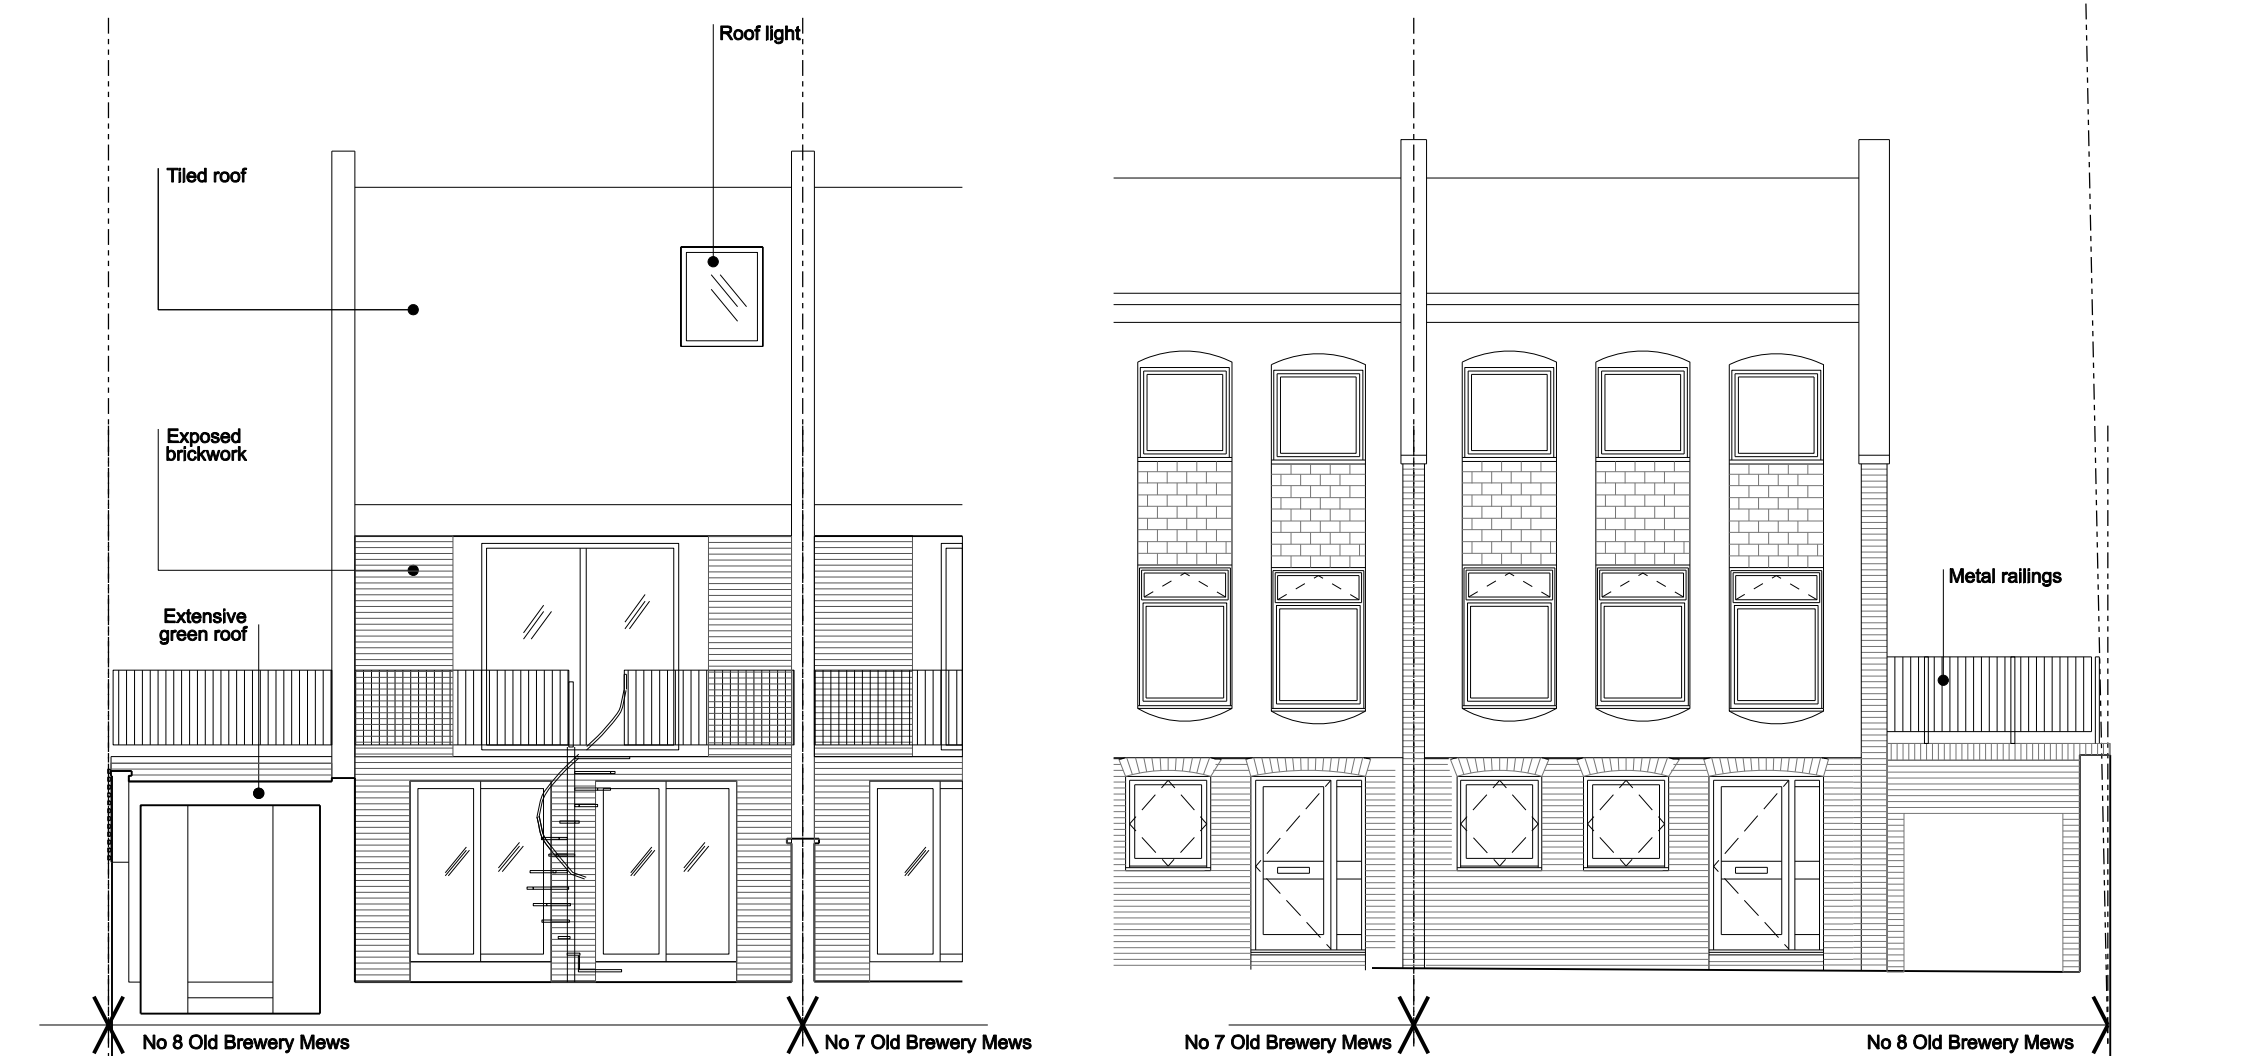

Rear elevation

Front elevation

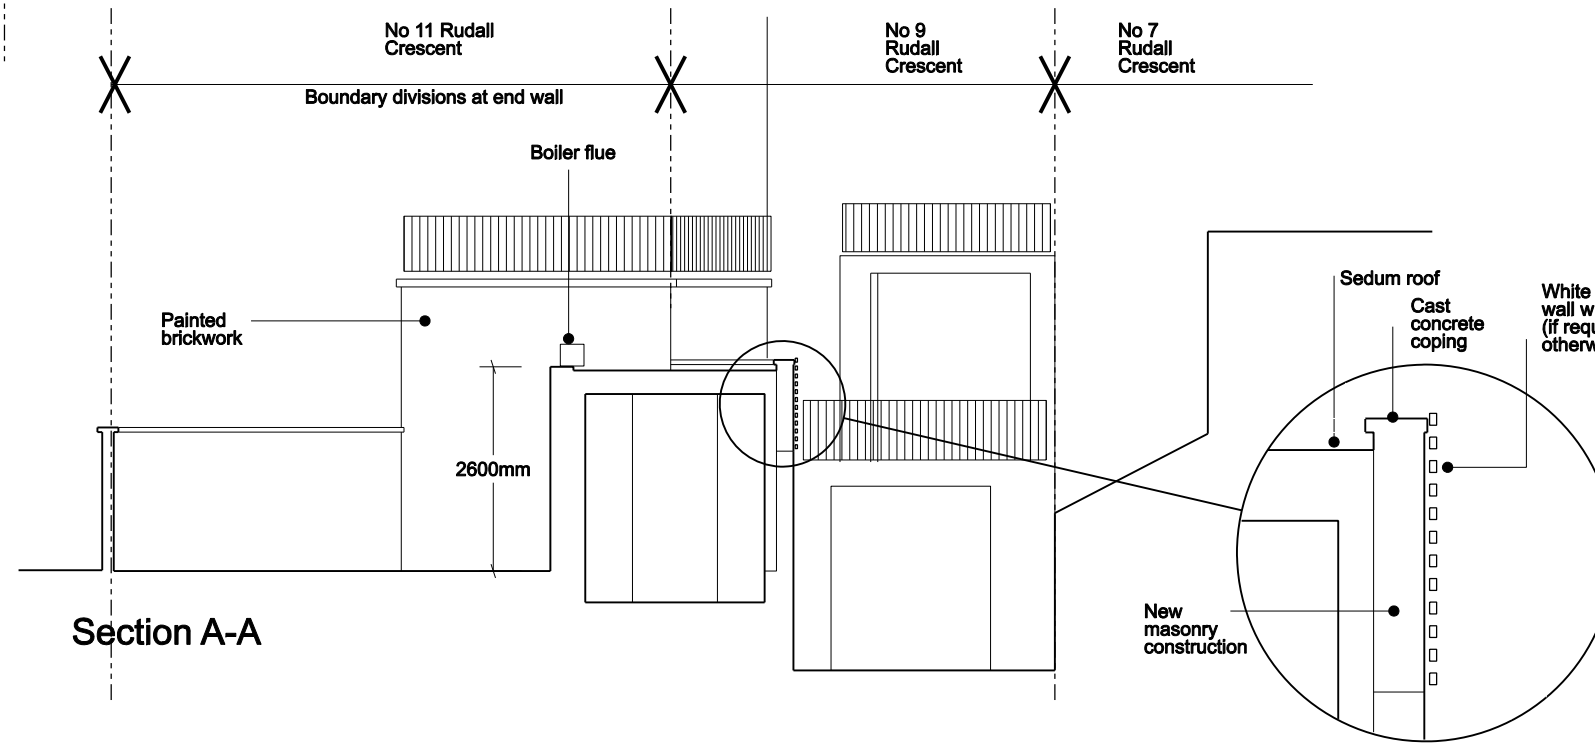

Section A-A

Wall detail

0 1 2 3 4 5 metres

Duncan Woodburn RIBA
Architect
 Second floor studio,
 28 Poland street
 London W1F 8QP Tel. 0207 637 3819
 Mob. 07956 661 426

8 Old Brewery Mews
04 Proposed plans and elevations

August 2013
 1:50 @ A1, 1:100 @ A3