


Section AA

← 8 Old Brewery Mews

X Old Brewery Mews (roadway)

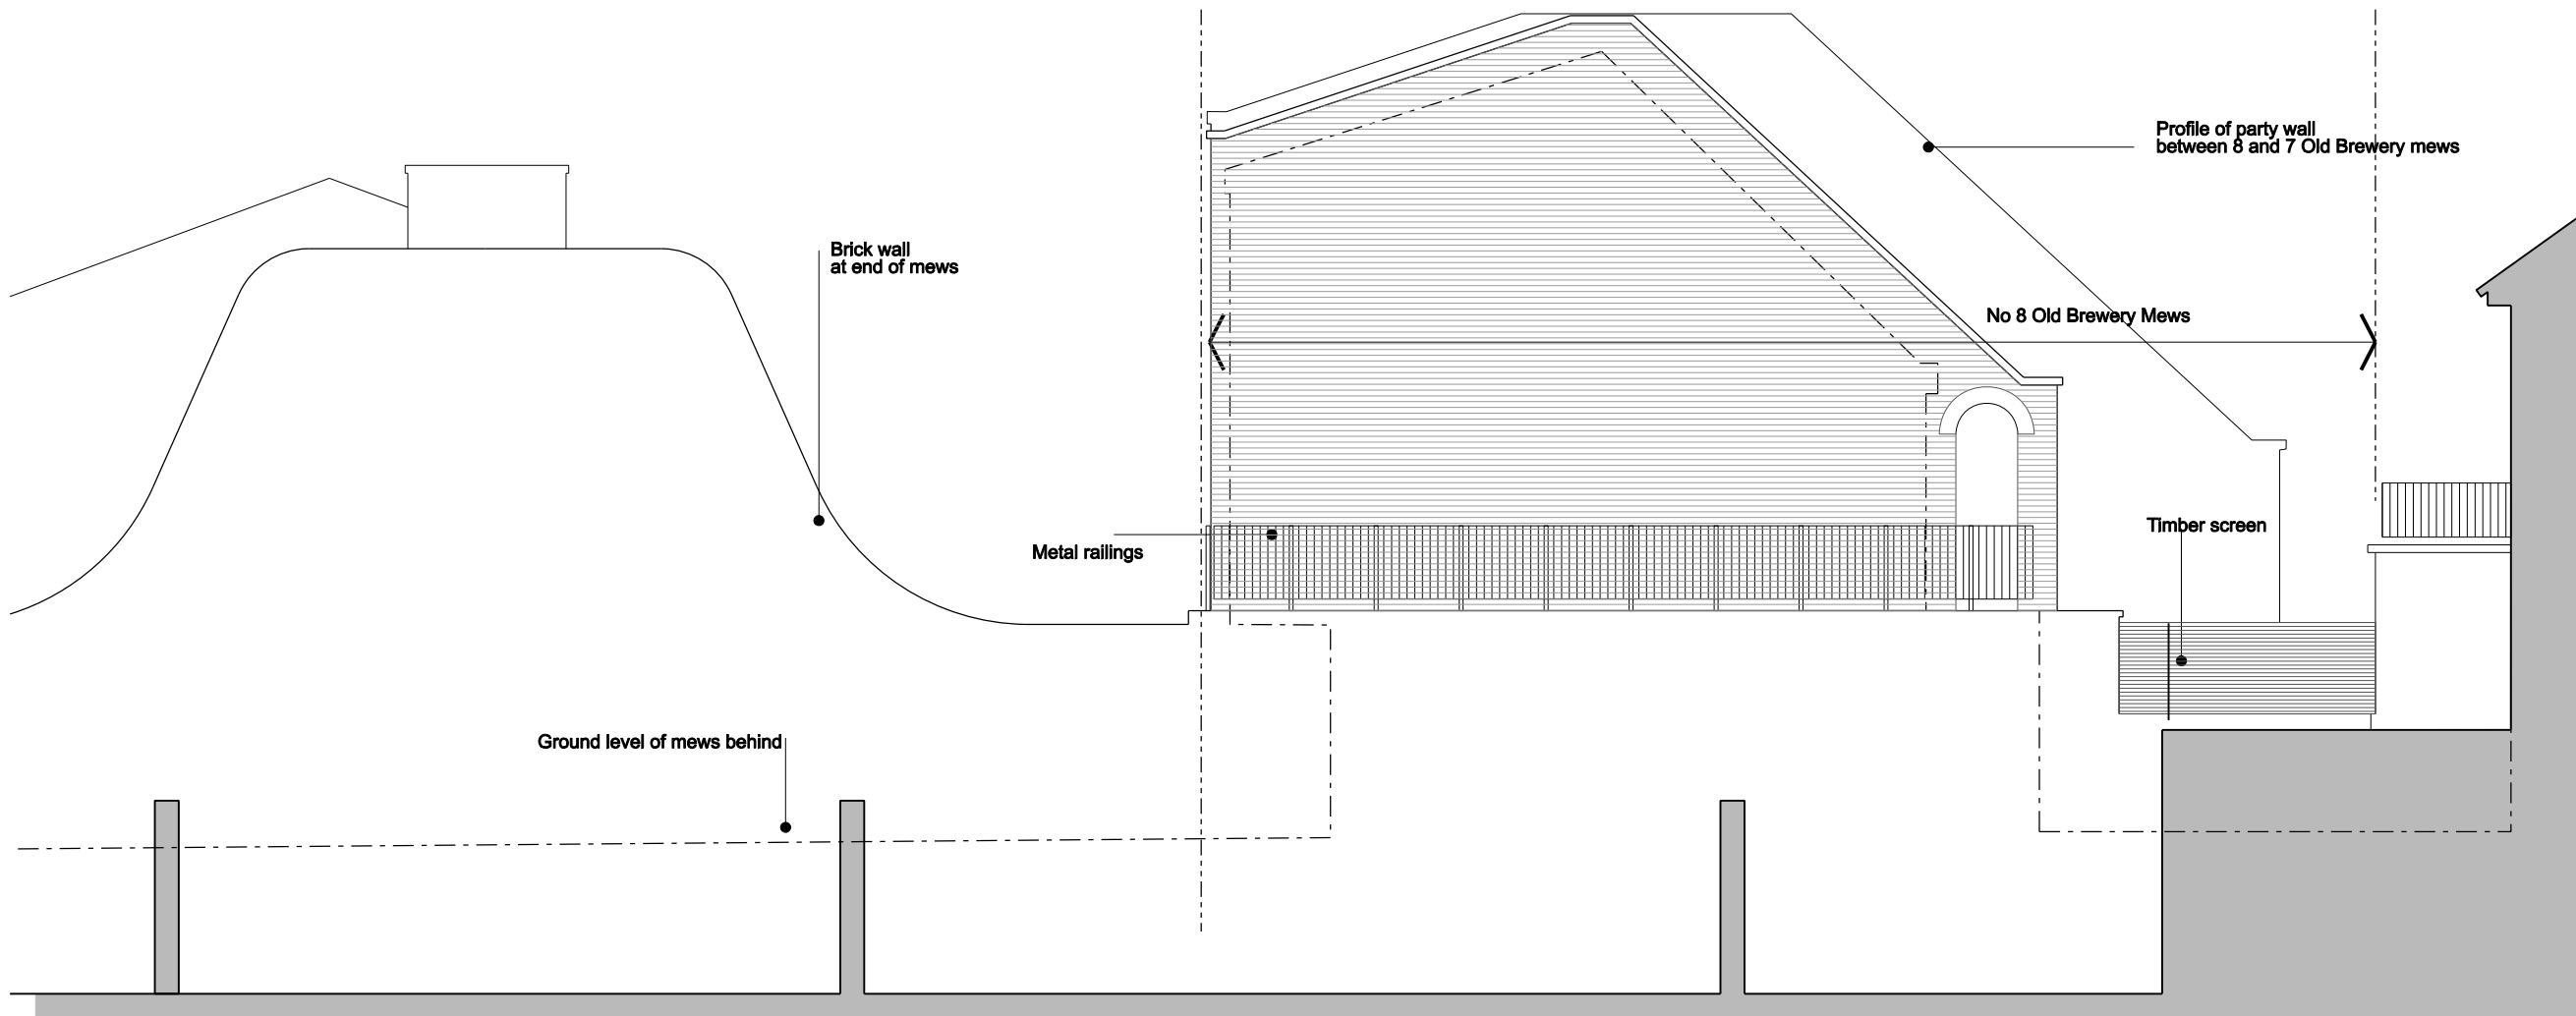

Section BB

Ground level of mews behind


Brick wall at end of mews

Metal railings

Profile of party wall between 8 and 7 Old Brewery mews

No 8 Old Brewery Mews

Timber screen

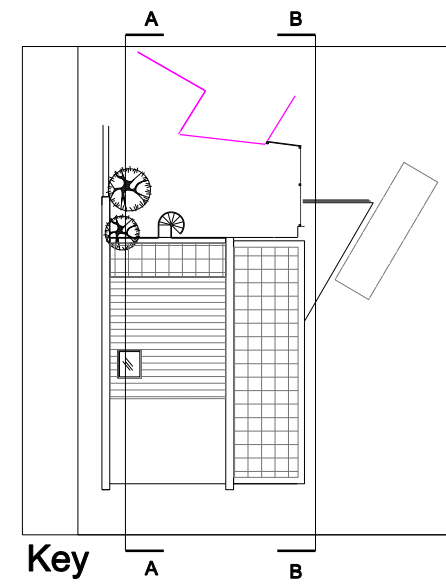

Key

**Duncan Woodburn RIBA**  
Architect

Second floor studio,  
28 Poland street  
London W1F 8QP Tel. 0207 637 3819  
Mob. 07956 661 426

**8 Old Brewery Mews**

**05 Existing long sections**

August 2013

1:50 @ A1, 1:100 @ A3

0 1 2 3 4 5 metres

 Elements to be demolished