



Section AA

← 8 Old Brewery Mews


X Old Brewery Mews (roadway)

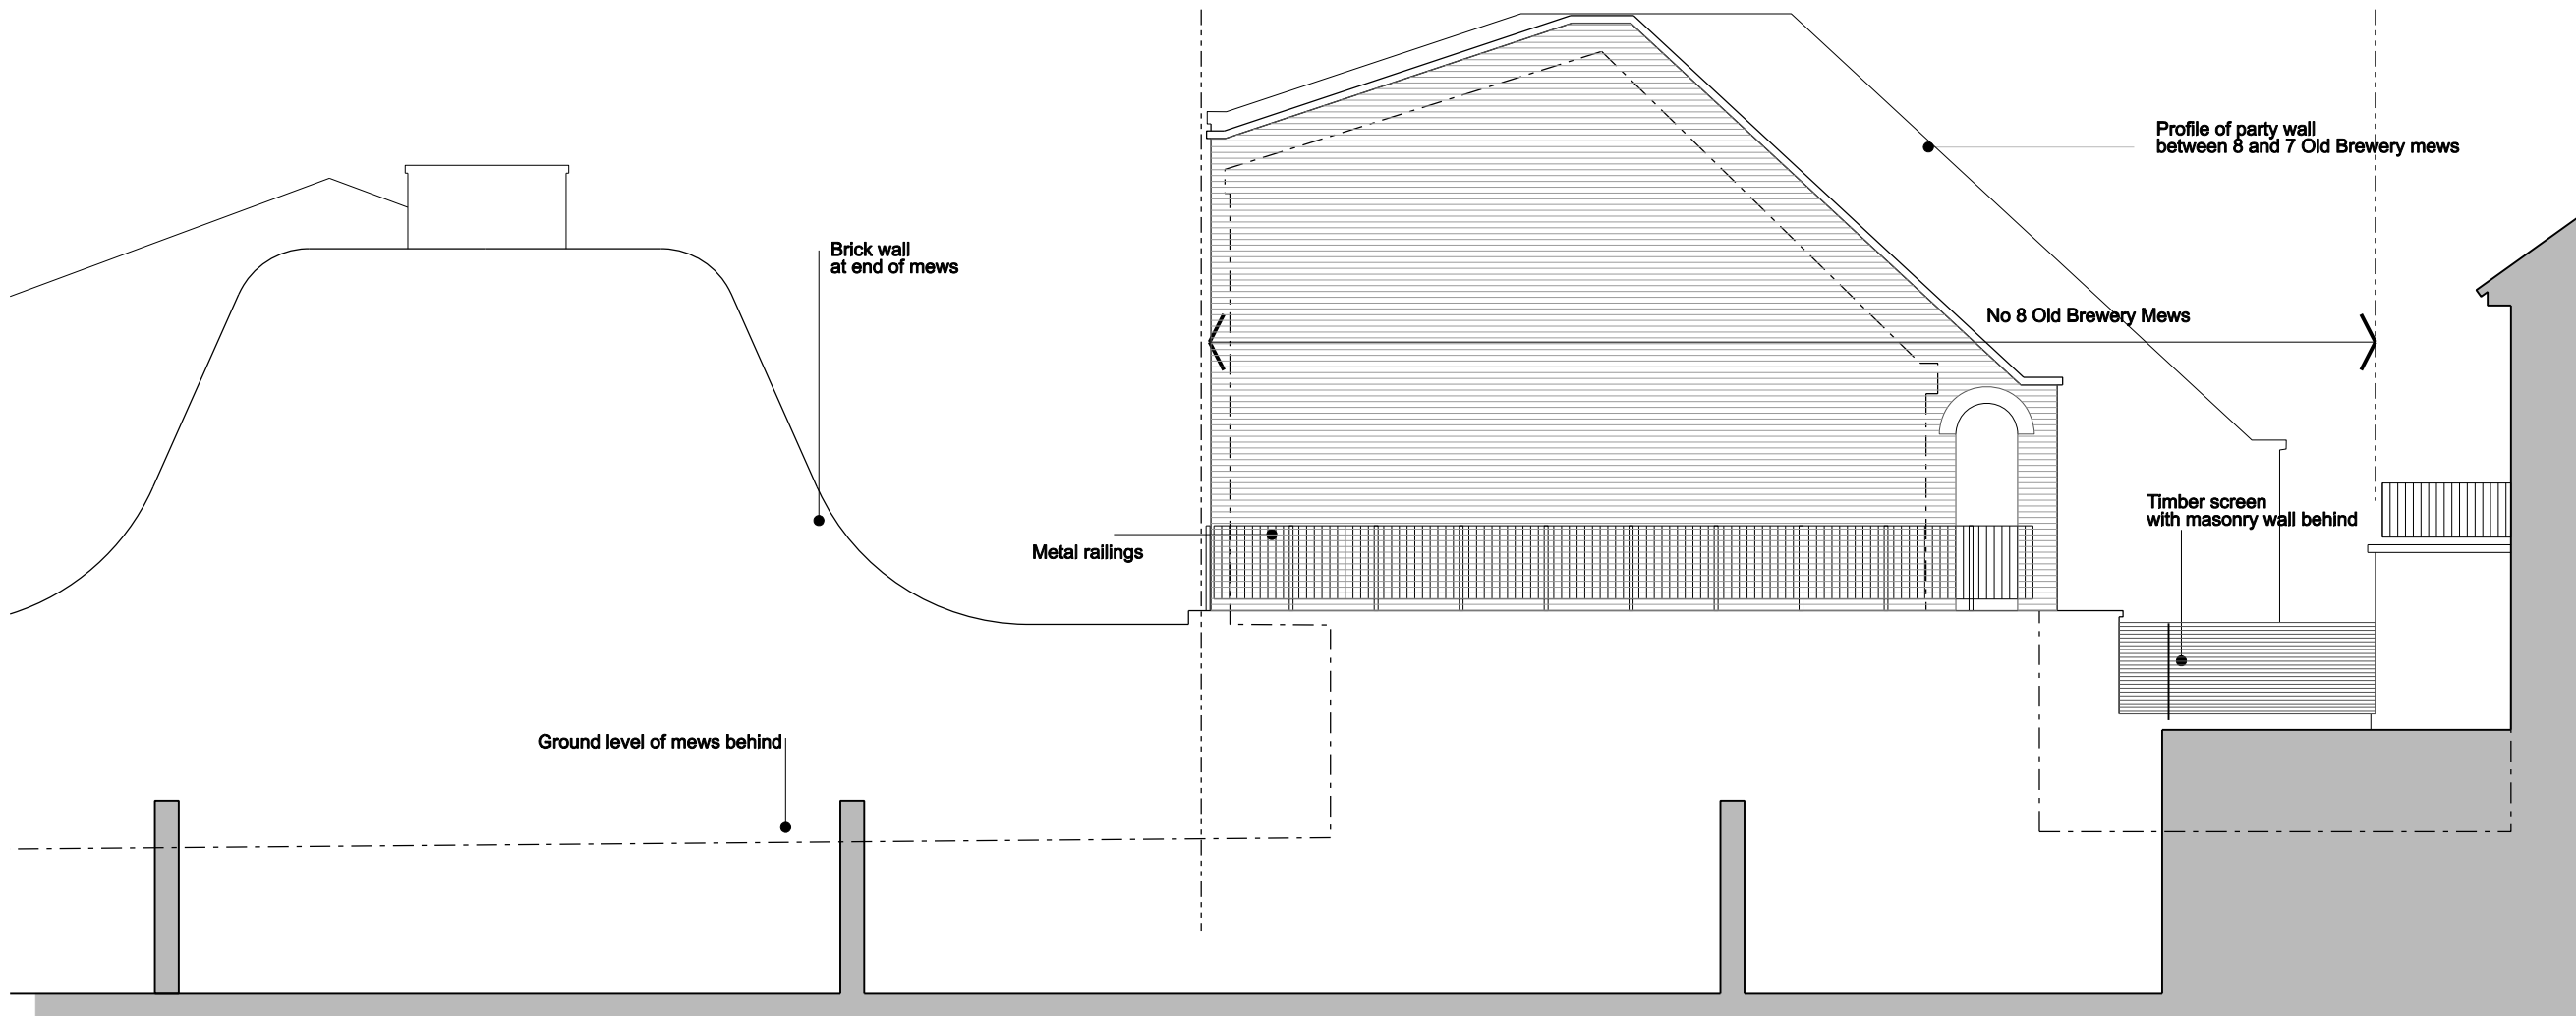

Section BB

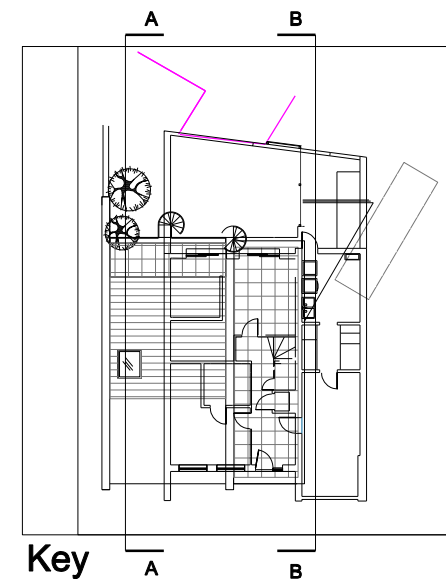

Key

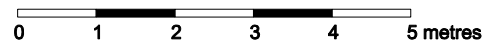

Duncan Woodburn RIBA
Architect ■
 Second floor studio,
 28 Poland street
 London W1F 8QP Tel. 0207 637 3819
 Mob. 07956 661 426

8 Old Brewery Mews

06 Proposed long sections
 August 2013
 1:50 @ A1, 1:100 @ A3