


Existing roof plan

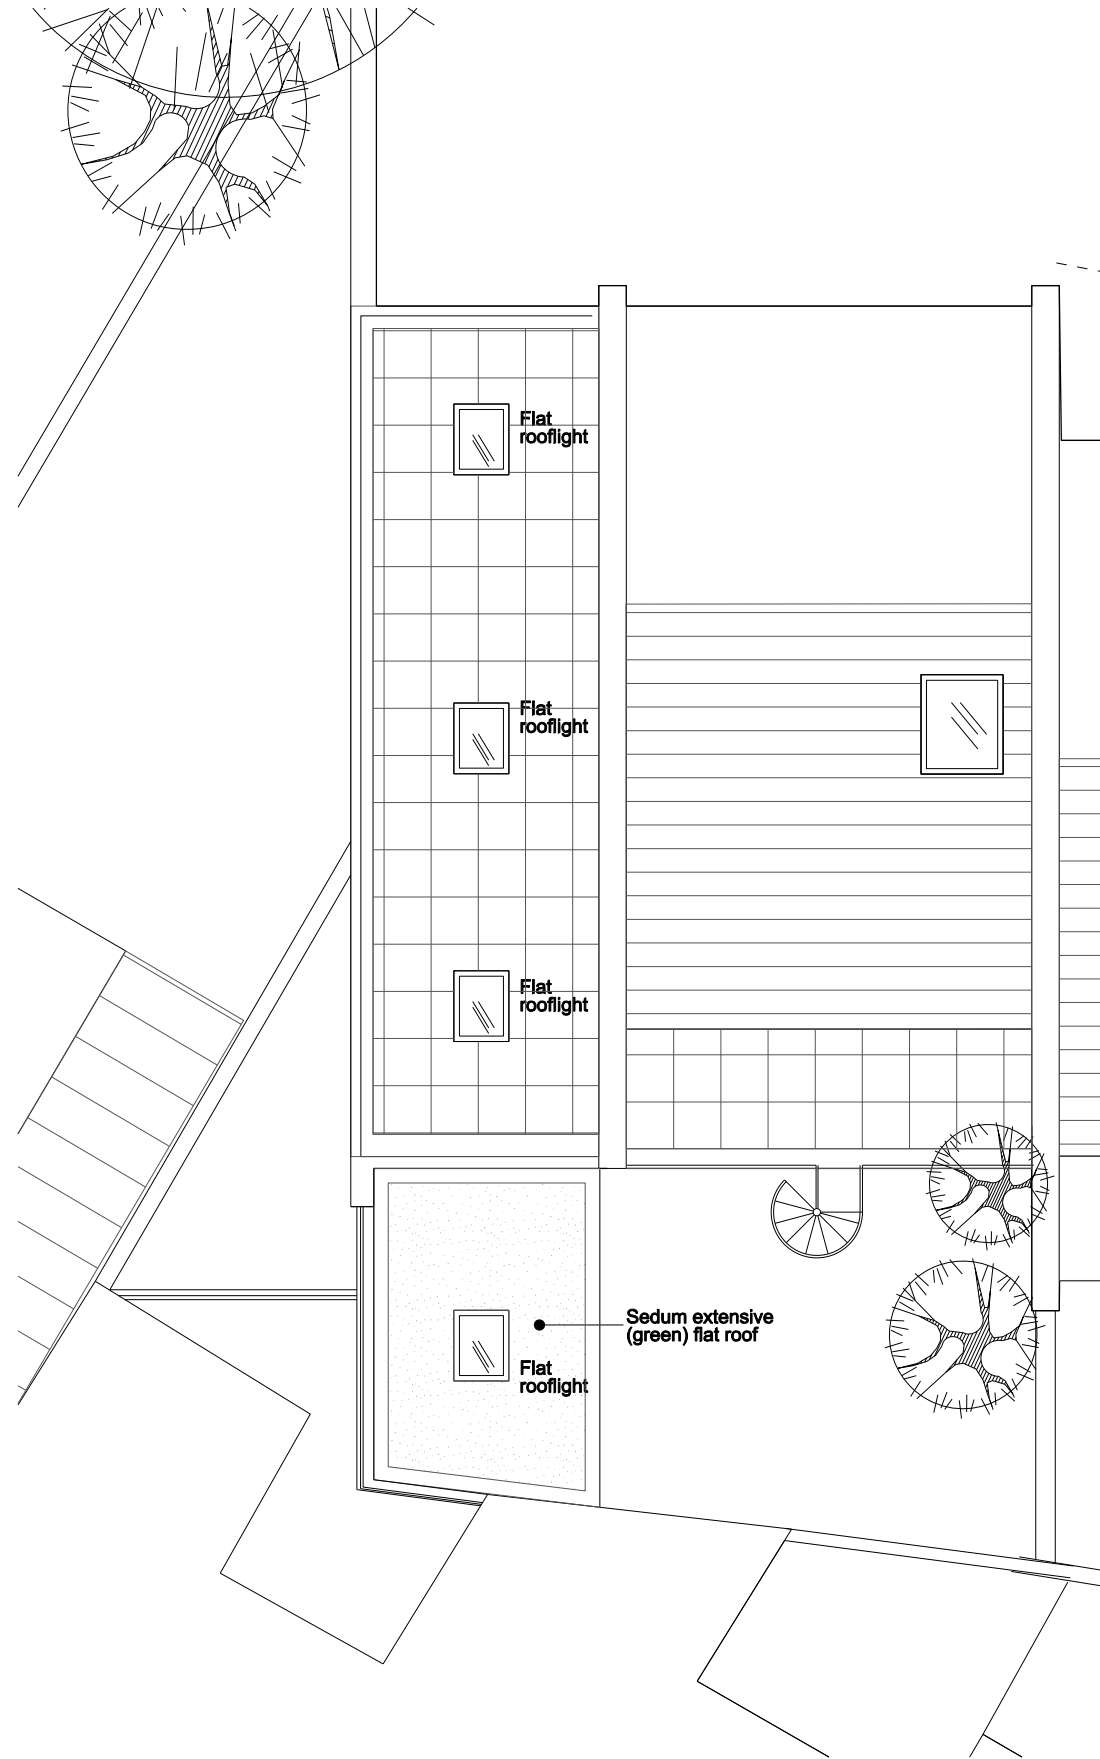

Proposed roof plan

0 1 2 3 4 5 metres

 Elements to be demolished

Duncan Woodburn RIBA
Architect

Second floor studio,
28 Poland street
London W1F 8QP Tel. 0207 637 3819
Mob. 07956 661 426

8 Old Brewery Mews

**07 Existing and proposed
roof plans**

August 2013

1:50 @ A1, 1:100 @ A3