


01: Prior to Works Part Elevation
1:50




02: Existing Part Elevation
1:50

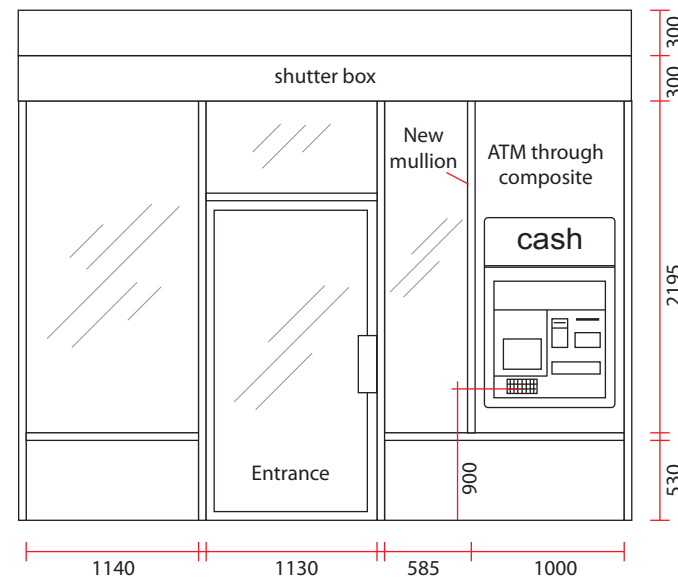

ATM Detail

- 1 Illuminated sign advertising cash in Red and white
- 2 Ambient lighting around ATM to be at least 200 lux
- 3 Backlit screen
- 4 ATM keypad 'Key 5' Height 900mm (approx...)
- 5 Ticket dispenser height 1100mm (approx...)

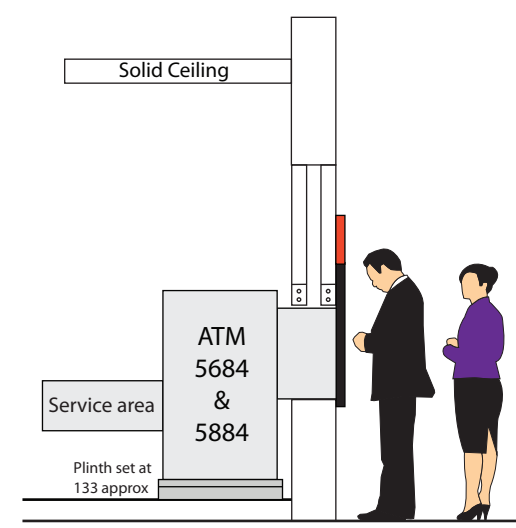

Proposed ATM Section
Scale 1:50

Notes:

ATM through composite
New mullion

Drawing Title: Clerkewell News **Revision:**

Scale: 1:50 @ A3 **Drawn:** LH

ATM Group Ref: S110587 **Date:** 07/12/12

Site:

113 Clerkewell Rd, Holborn, London
Greater London EC1R 5BY

ATMGROUP

ATM Group Ltd, Unit 18 Sussex Barn
Loseley Park, Guildford, Surrey, GU3 1HS

Tel: 01483 531345
Fax: 01483 440831
Email: info@atmgroup.co.uk
www.atmgroup.co.uk



Scale correct when drawing is plotted at A3