


KEY

The Site

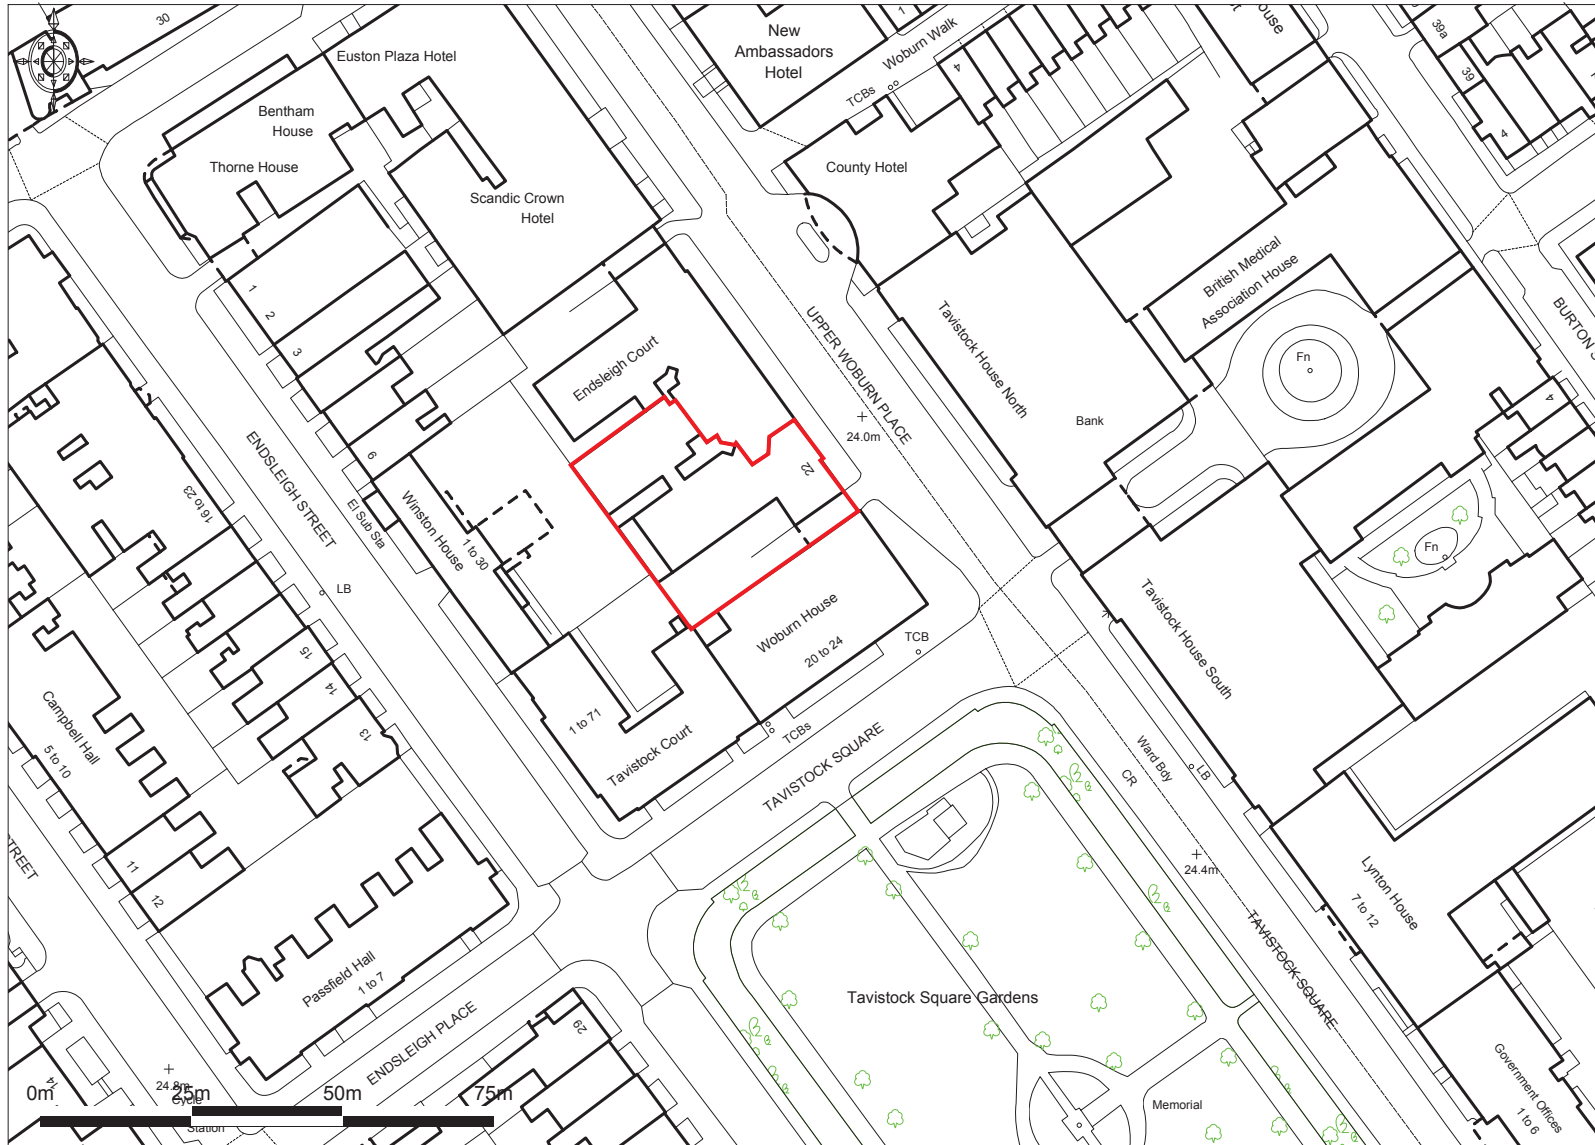

nlp Nathaniel Lichfield & Partners
Planning, Design, Economics.

Project 22 Upper Woburn Place, London

Title **Site Location Plan**

Client Moreland Majestic Ltd

Date August 2013

Scale 1:1250 @ A4

Drawn by AH

Drig. No IL13573-001

