


PROPOSED SECOND FLOOR



PROPOSED THIRD FLOOR

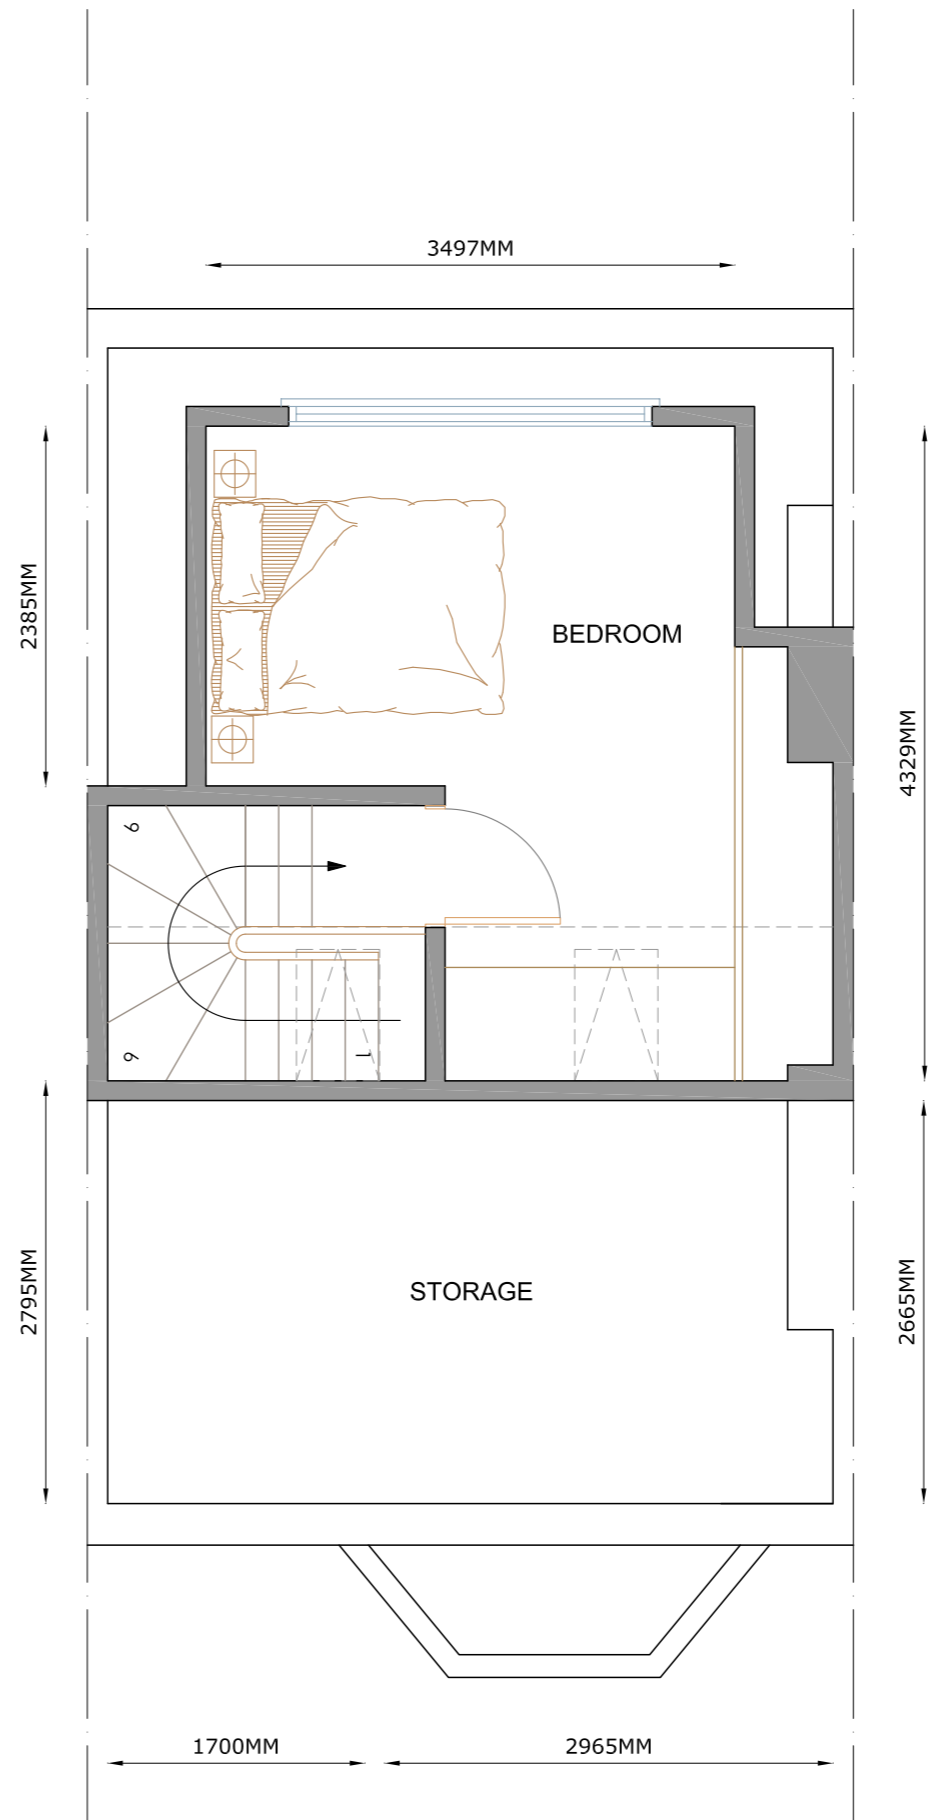

1:50

REVISIONS

NOTES:

- GREAD LTD. RETAIN COPYRIGHT OF DESIGN SCHEME & OWNERSHIP OF DRAWINGS. DO NOT SCALE FROM DRAWING.
- DRAWING SHOULD BE READ IN CONJUNCTION WITH STRUCTURAL ENG.'S DRAWINGS.
- ANY OMISSION TO BE REPORTED TO AND CLARIFIED WITH CLIENT PRIOR TO COMMENCEMENT.
- VERIFY DIMENSIONS, LEVELS AND EXISTING STRUCTURE, ETC ON SITE PRIOR TO COMMENCEMENT.
- ALL WORKS TO COMPLY WITH CURRENT REGULATIONS, BRITISH STANDARDS ETC.
- PLEASE NOTE THAT BEFORE BUILDING WORKS COMMENCES IT IS THE RESPONSIBILITY OF THE BUILDER OR OWNER TO SERVE PARTY WALL NOTICES TO ALL NEIGHBORS.
- INITIAL DRAWINGS SUBMITTED TO BUILDING CONTROL ARE SUBJECT TO ADDITIONAL INFORMATION REQUIRED BY BUILDING CONTROL /NHBC, WHICH COULD HAVE SIGNIFICANT COST/ OR ADDITIONAL WORKS TO BE DONE ON SITE. THIS DRAWING MUST BE USED JUST AS A GRAPHIC INFORMATION.
- ALL WORKS COMMENCED ON SITE PRIOR TO OBTAINING FULL BUILDING CONTROL APPROVAL WILL BE CARRIED OUT AT YOUR OWN RISK.

**GREAD**

ARCHITECTURAL SERVICES & INTERIORS  
 ADELA GRENDYSOVA  
 0795 432 309  
 JOSE ROBINSON H.  
 0773 788 9874  
 E-mail: grendysova\_adela@yahoo.co.uk

CLIENT

MR ROBERT MANUEL,  
 40 CHETWYND ROAD,  
 NW5 1BY,  
 LONDON

TITLE

PROPOSED SECOND & THIRD FLOOR

DATE MAY 2013

SCALE 1:50 @ A3

DRAWN J. R.

DRAWING NUMBER

095-XX

ISSUED FOR

- Client Approval
- Planning Application Approval
- Building Regulation Approval
- Tenders
- Construction