

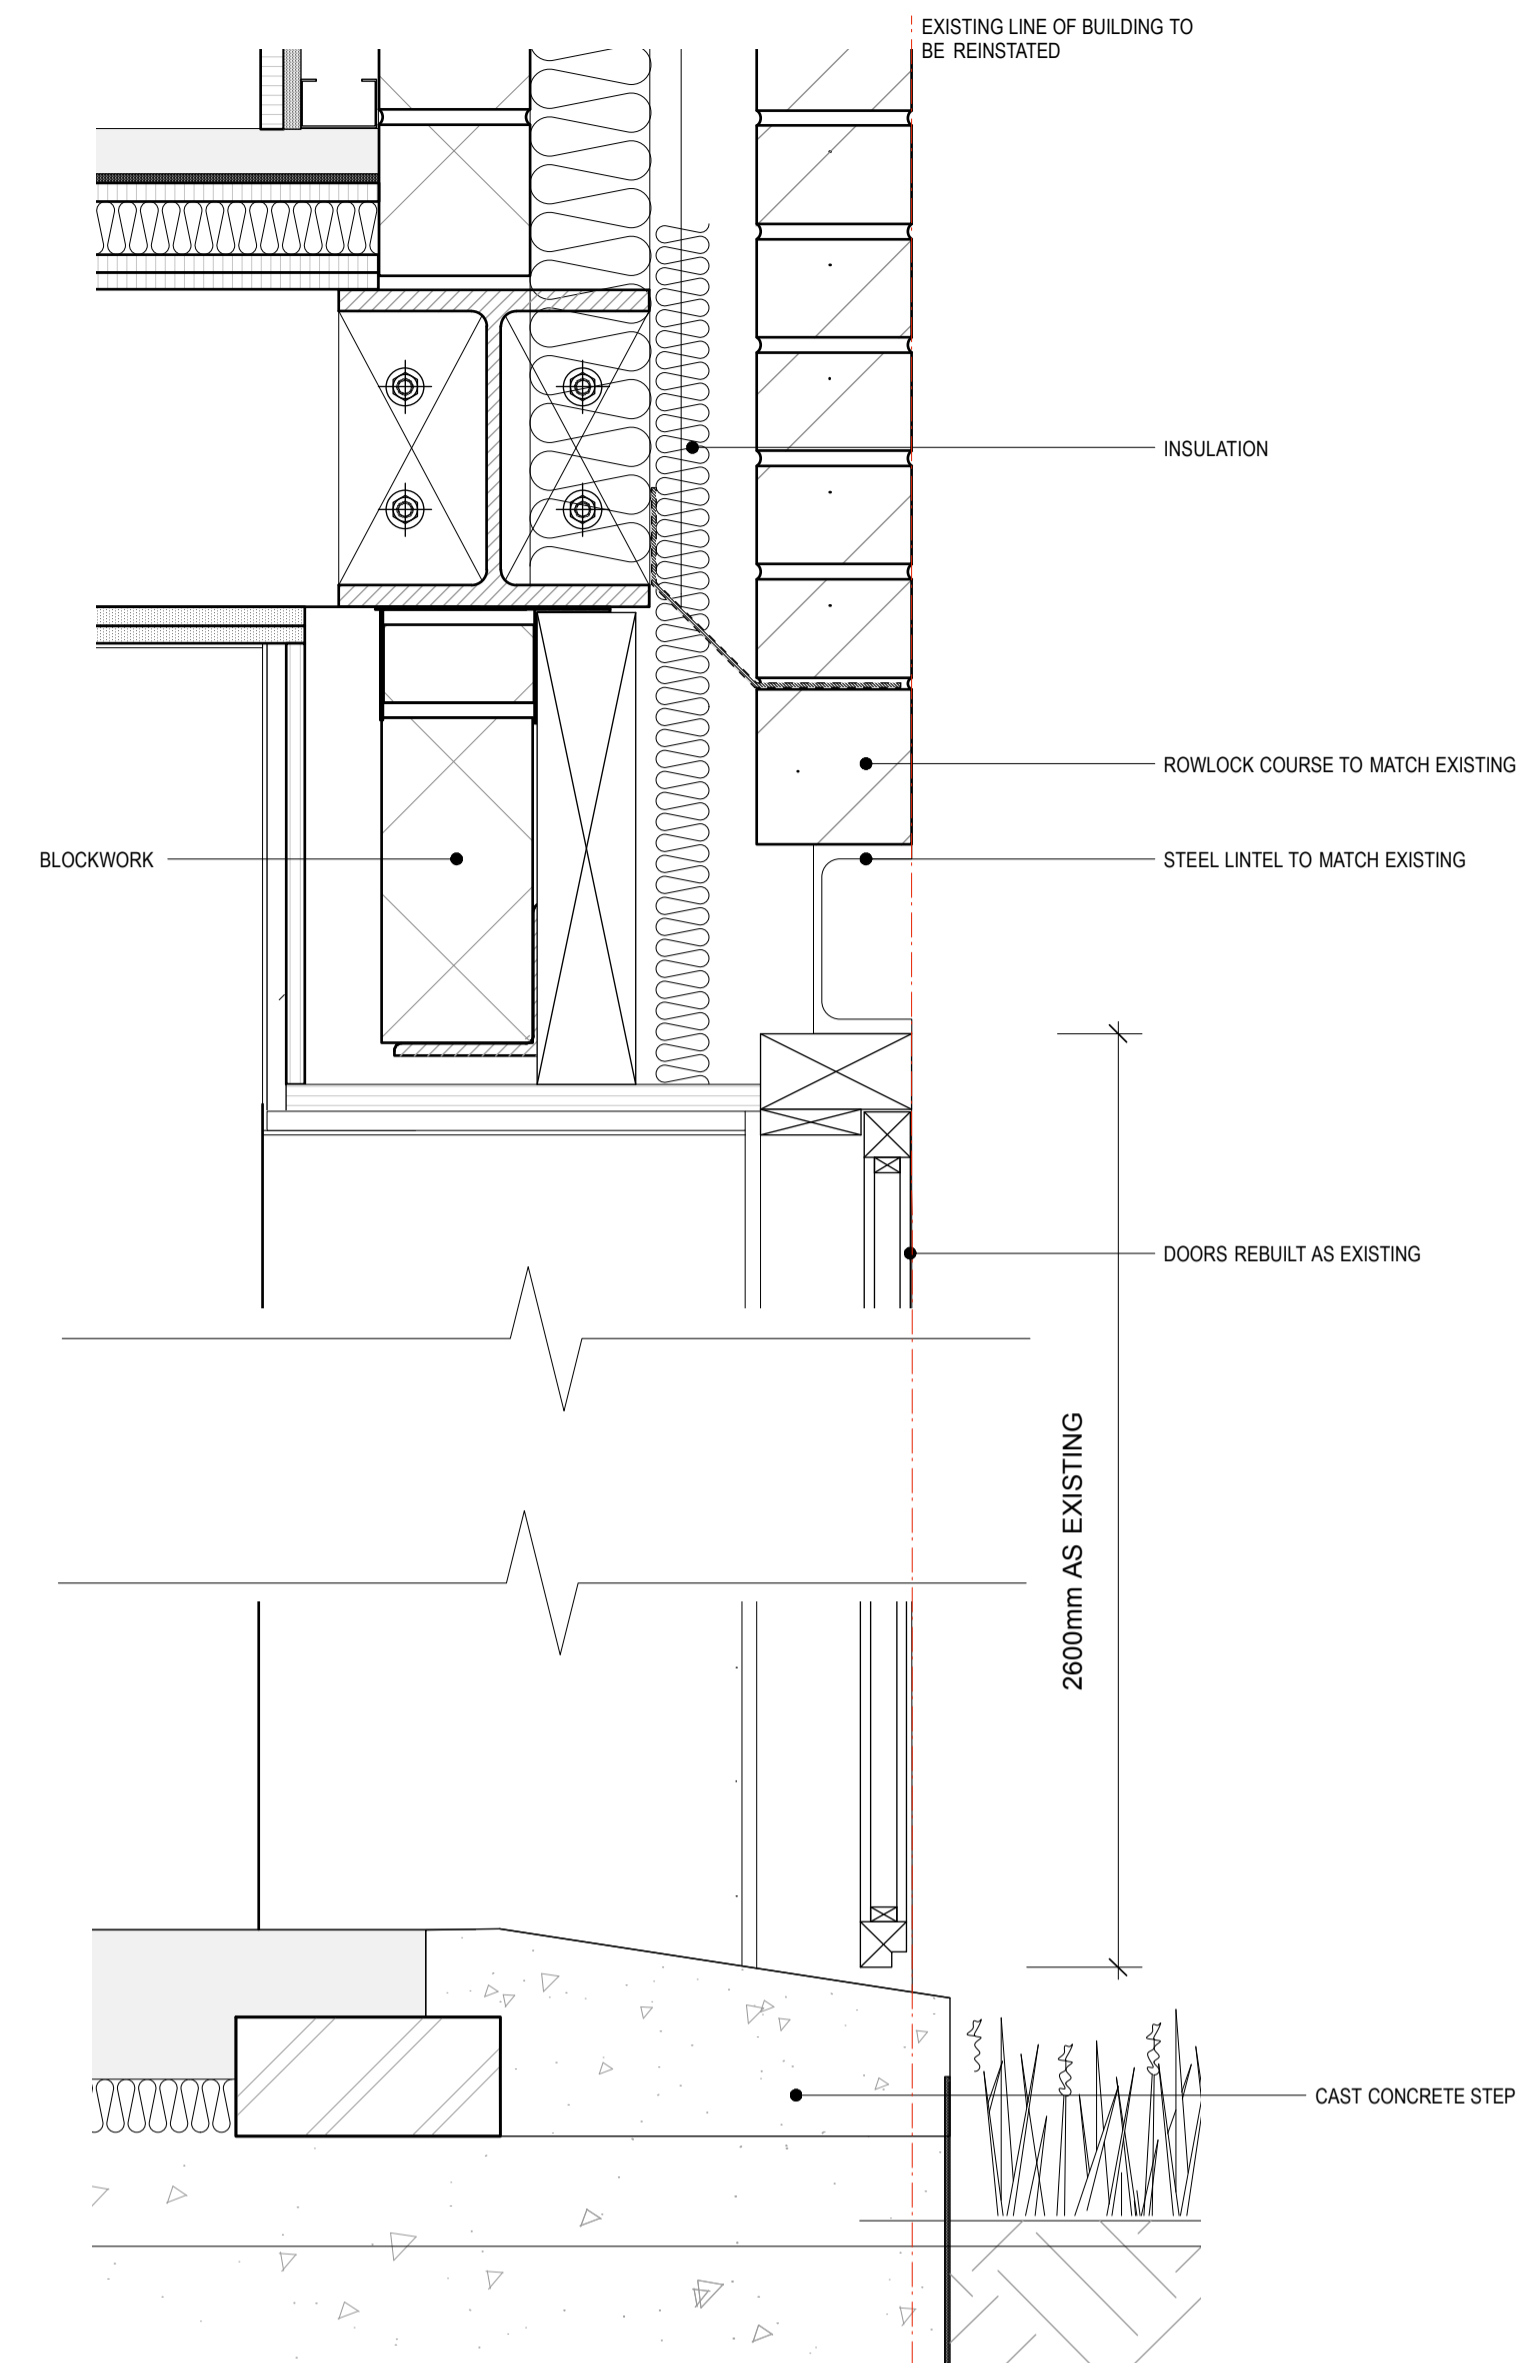



**1** ELEVATION OF DOORS TO BUILDING A  
1:20 @ A3

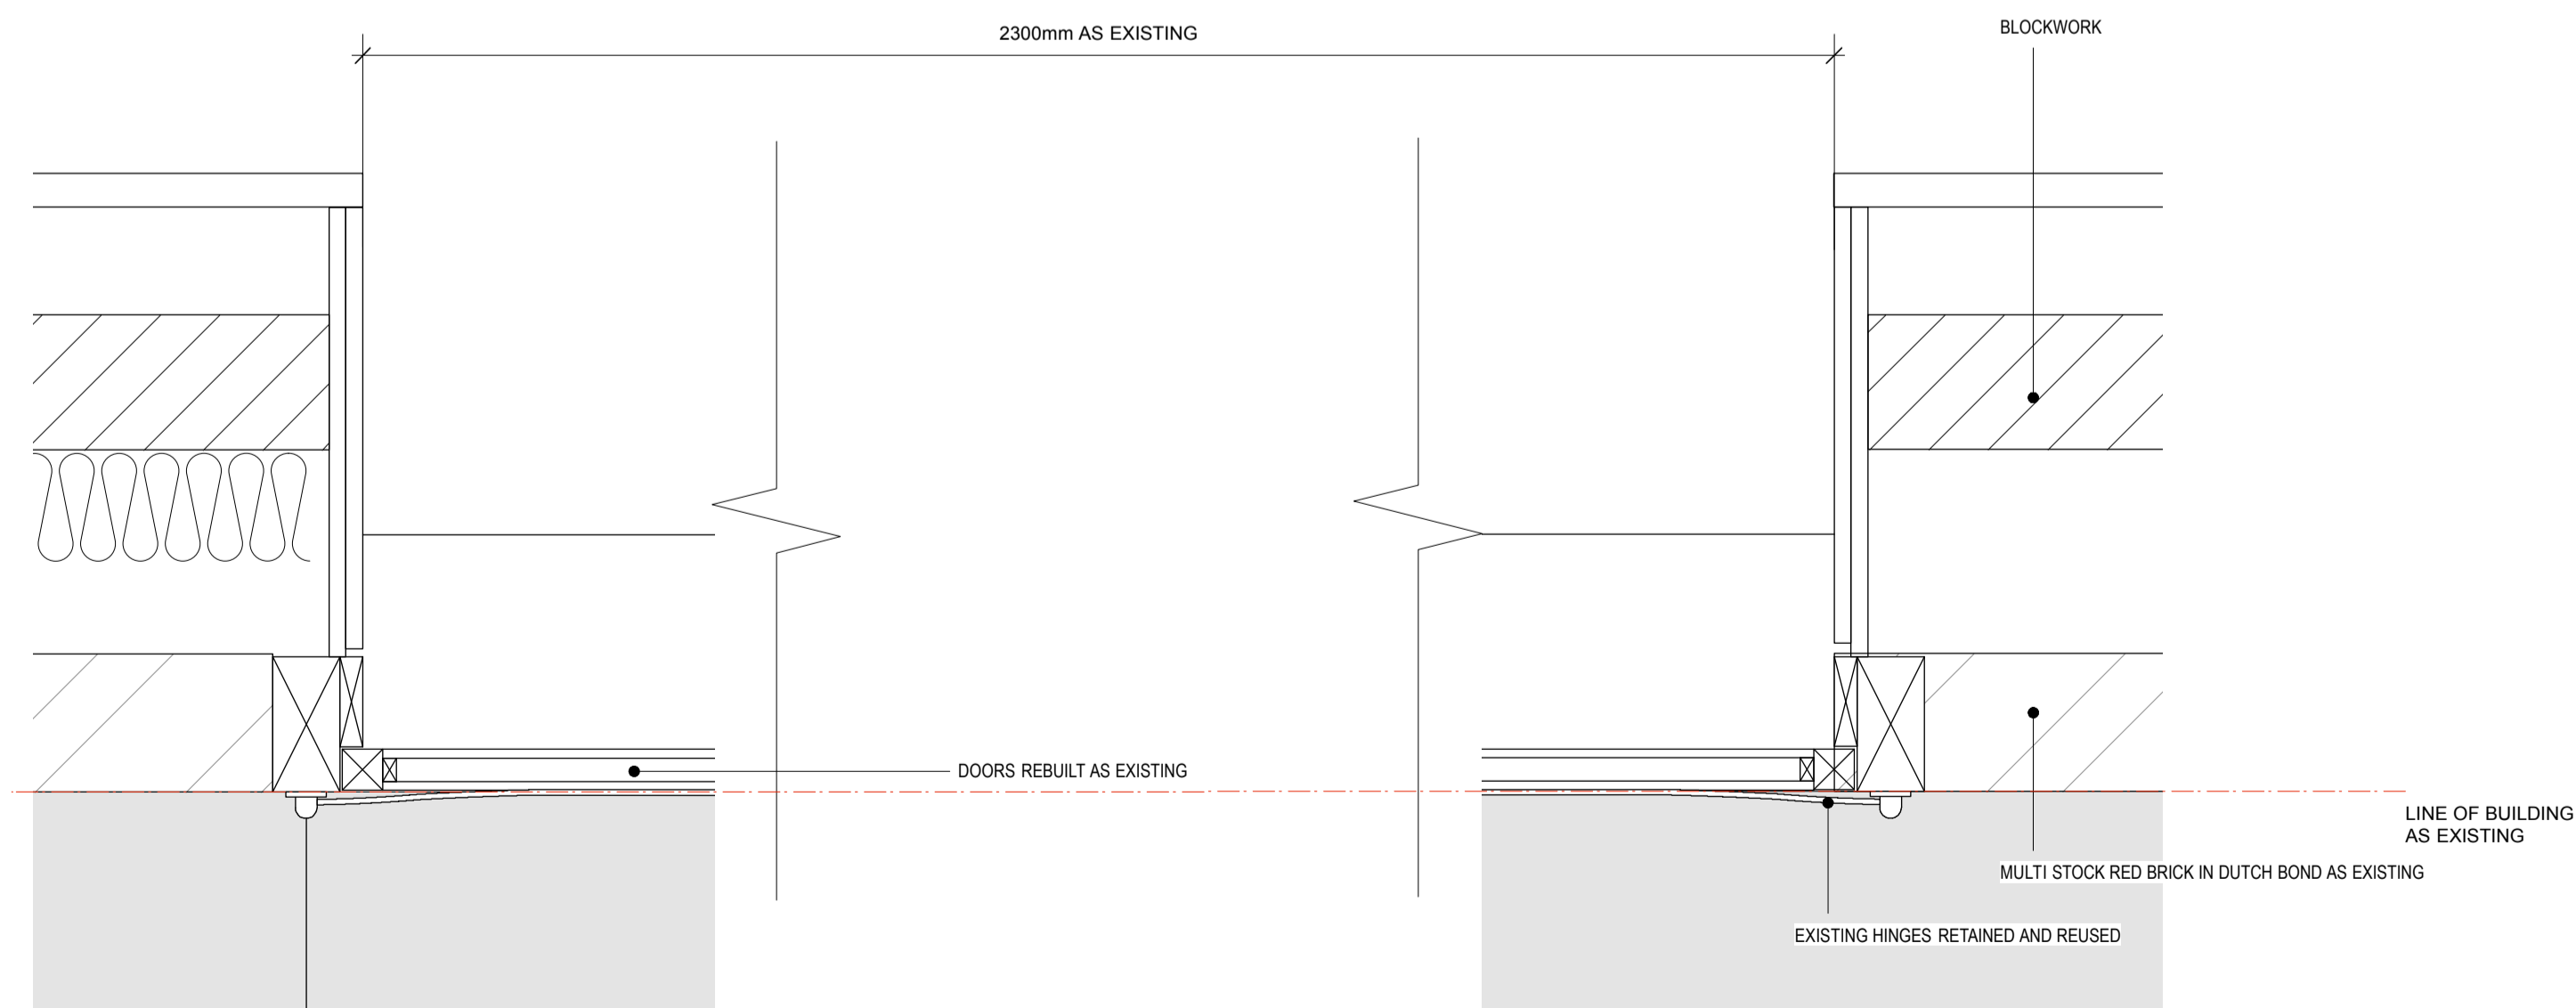

**3** SECTION DETAILS  
1:10 @ A3

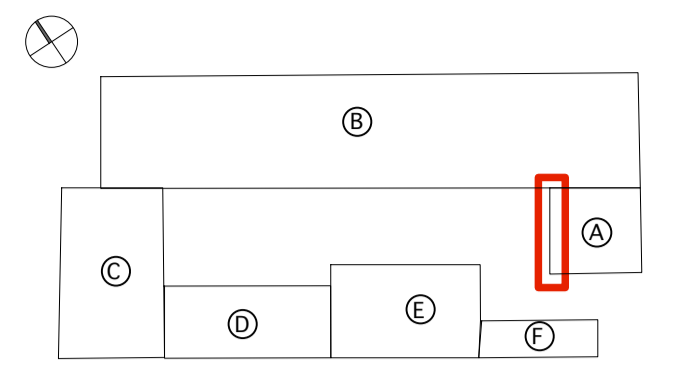

**2** JAMB DETAILS  
1:10 @ A3

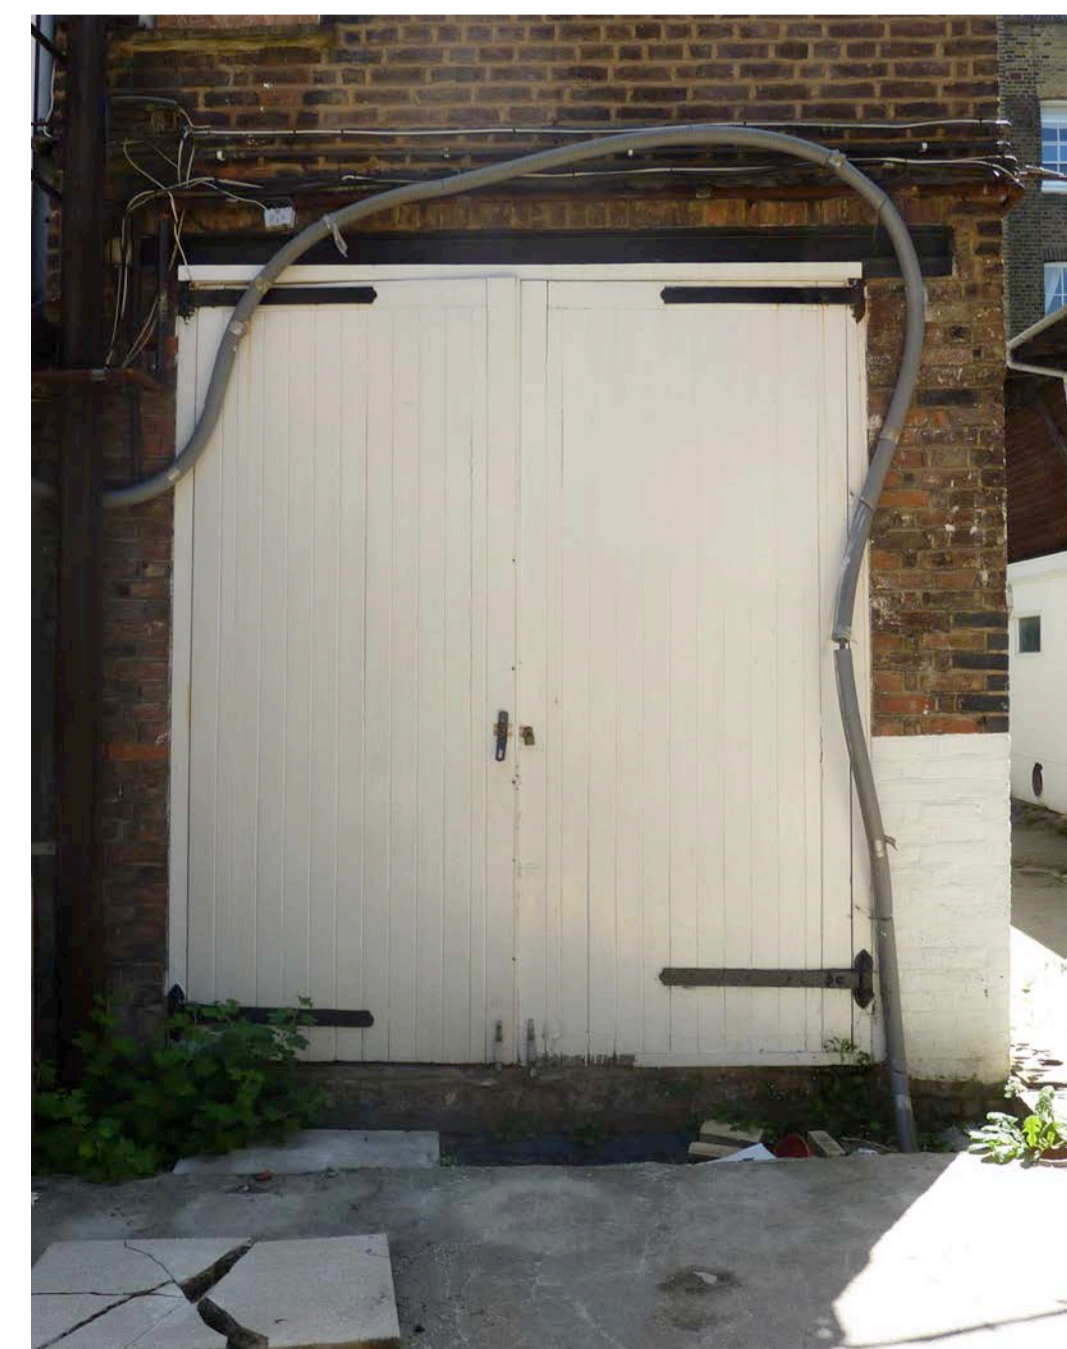

EXISTING DOORS

**REVISIONS**  
1 - 130815 - ISSUED FOR PLANNING

**Michaelis Boyd Associates Ltd**  
108 Palace Gardens Terrace London W8 4RT  
t +44(0)20 7221 1237 f +44(0)20 7221 0130  
michaelisboyd.com

**Status:** PLANNING

**Client:** MR & MRS GALE  
**Date Created:** 220713

**Project:** CHALCOT YARD

**Drawing Title:** BUILDING A DOORS

**Scale:** 1:20 & 1:10 @ A3  
**Revision Date:** 130815

**Drawing No:** 10027 / PP06/061  
**Checked by:** DMC  
**Revision:** /

DO NOT SCALE FROM DRAWING. ALL DIMS TO BE CHECKED ON SITE. REPORT OMISSIONS AND DISCREPANCIES TO THE ARCHITECT IMMEDIATELY

