






ORIGINAL BRICKWORK:
MULTI STOCK YELLOW BRICK
ENGLISH BOND

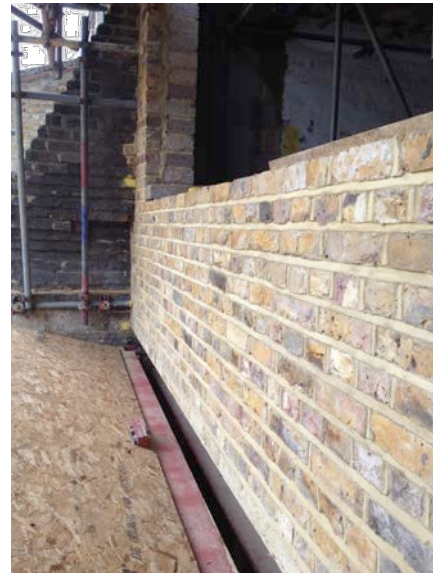


NEW BRICKWORK:
MULTI STOCK YELLOW BRICK
ENGLISH BOND

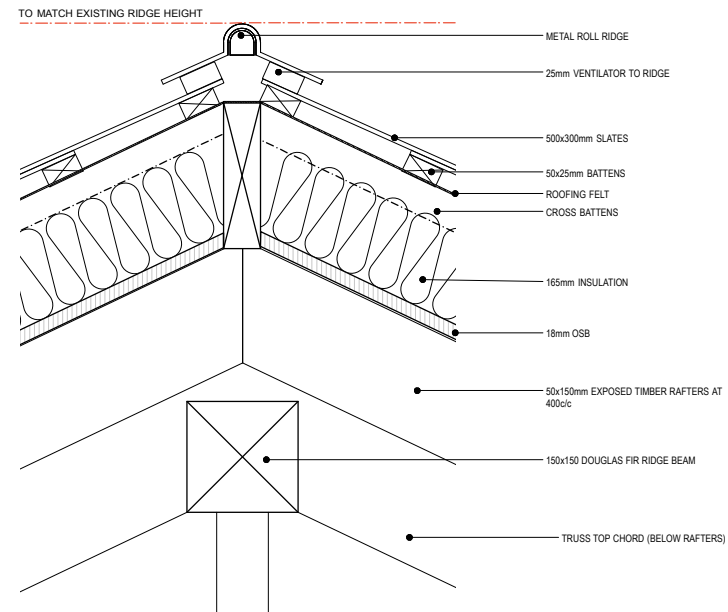


2 TYPICAL METAL ROLL RIDGE
1:10 @ A1

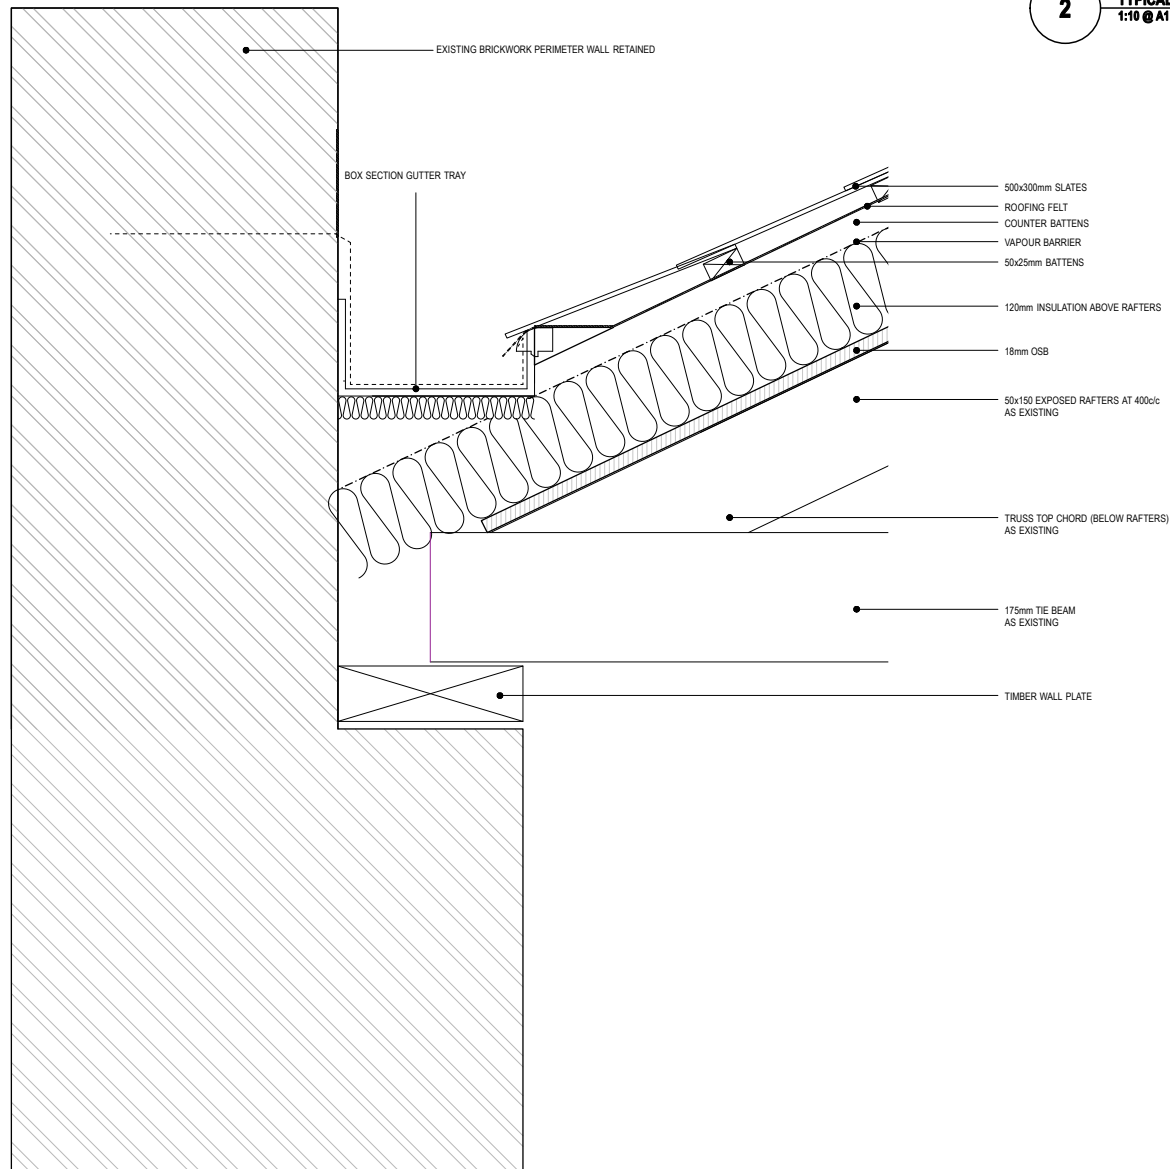

1 TYPICAL EAVE AND GUTTER DETAIL TO PERIMETER WALL
1:10 @ A3

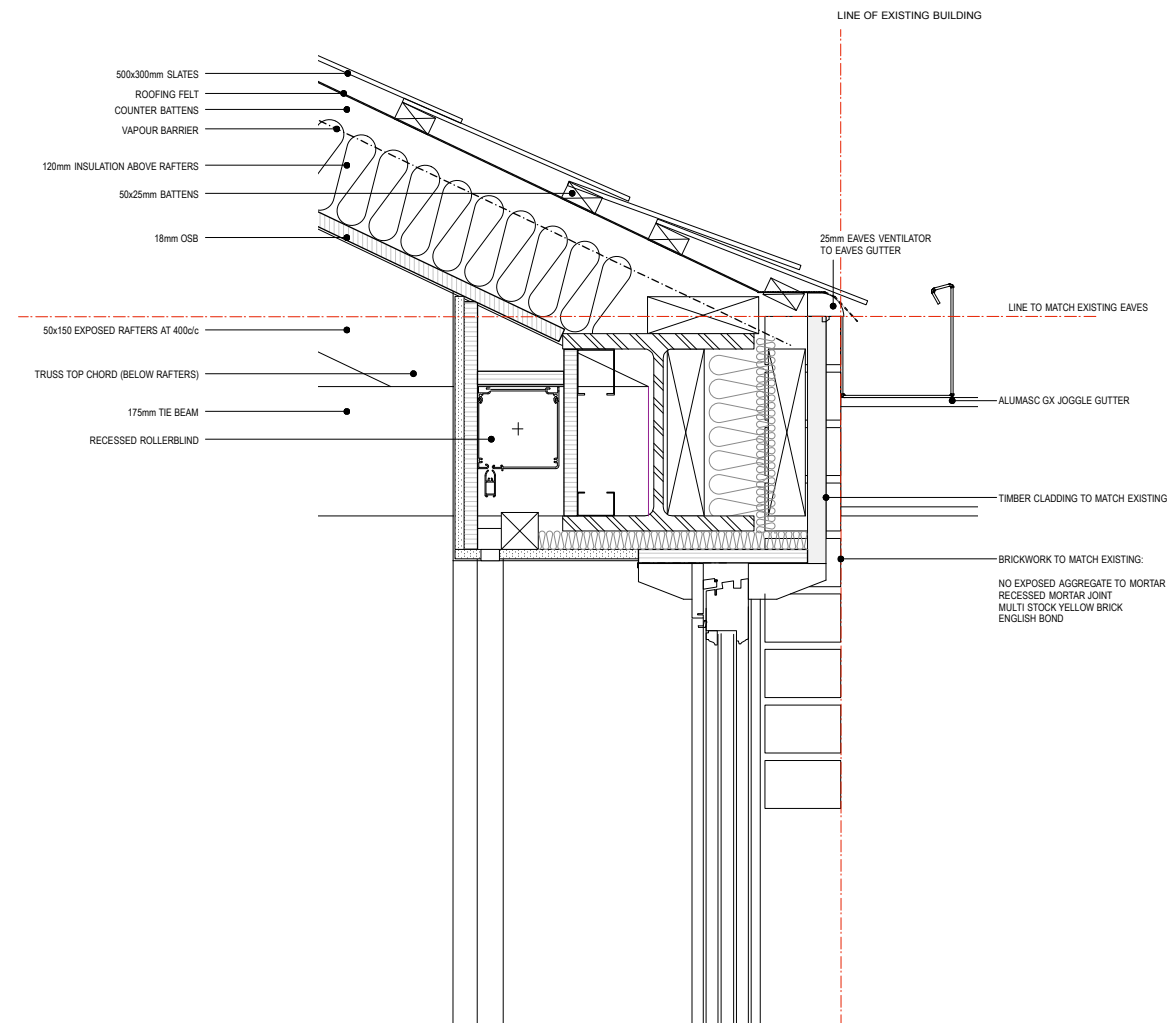

3 TYPICAL EAVE AND GUTTER DETAIL
1:10 @ A3

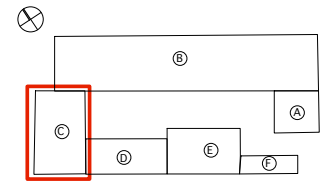

REVISIONS

1 - 130815 - ISSUED FOR PLANNING

Michaelis Boyd Associates Ltd
108 Palace Gardens Terrace London W8 4RT
t +44(0)20 7221 1237 f +44(0)20 7221 0130
michaelisboyd.com

Status: **PLANNING**

Client: MR & MRS GALE Date Created: 220713

Project: CHALCOT YARD

Drawing Title: BUILDING C ROOF DETAILS

Scale: 1:10 @ A3 Revision Date: 130815

Drawing No: 10027 / PP04/066 Checked by: DMC Revision:

DO NOT SCALE FROM DRAWING. ALL DIMS TO BE CHECKED ON SITE. REPORT OMISSIONS AND DISCREPANCIES TO THE ARCHITECT IMMEDIATELY

