






EXISTING BRICKWORK
MULTI STOCK RED BRICK
FLEMISH BOND

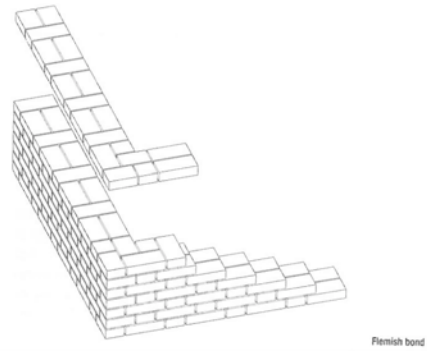


Flemish bond

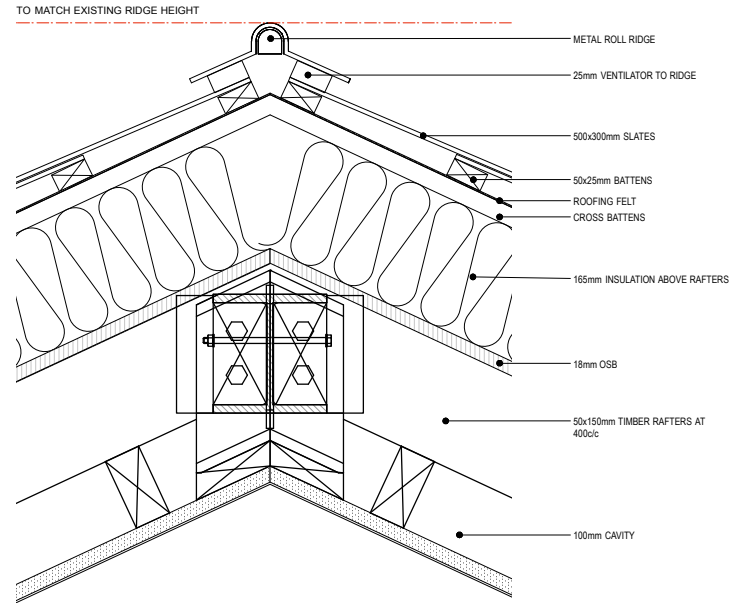


2 TYPICAL METAL ROLL RIDGE
1:10 @ A3

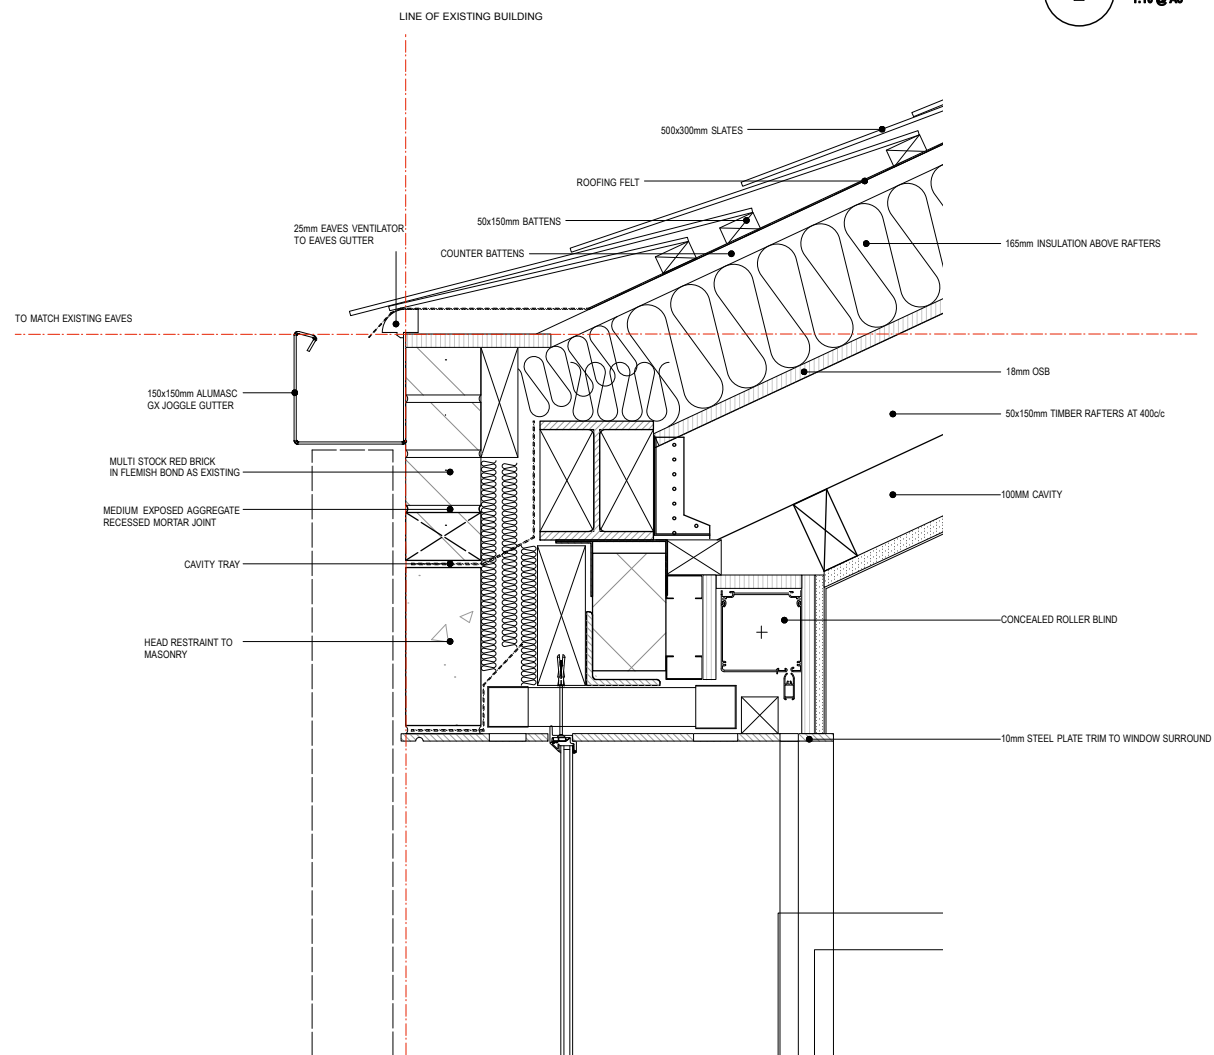

1 TYPICAL EAVE AND GUTTER DETAIL
1:10 @ A3

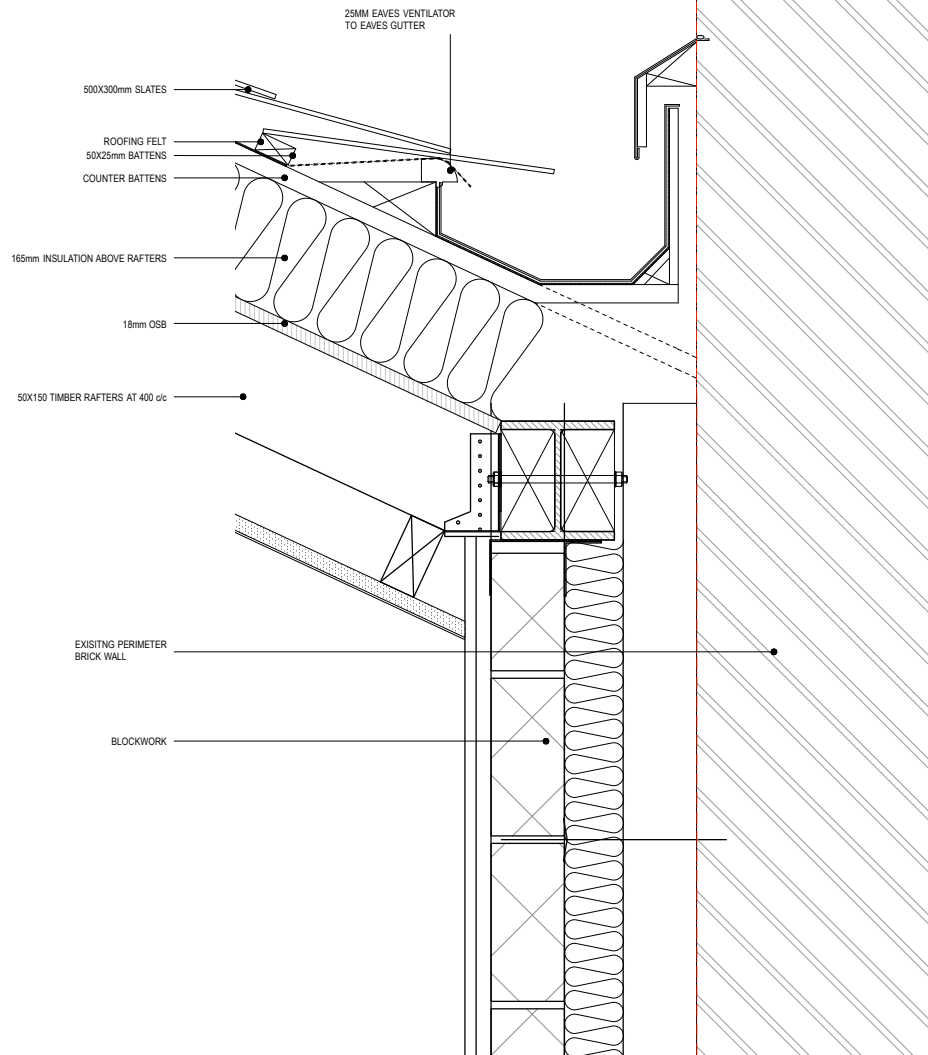

3 TYPICAL EAVE AND GUTTER DETAIL AT PERIMETER WALL
1:10 @ A3

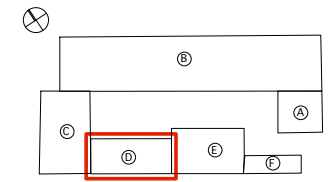

REVISIONS

1 - 130815 - ISSUED FOR PLANNING

Michaelis Boyd Associates Ltd
108 Palace Gardens Terrace London W8 4RT
t +44(0)20 7221 1237 f +44(0)20 7221 0130
michaelisboyd.com

Status: PLANNING

Client: MR & MRS GALE
Date Created: 220713

Project: CHALCOT YARD

Drawing Title: BUILDING D ROOF DETAILS

Scale: 1:10 @ A3
Revision Date: 130815

Drawing No: 10027/PP04/069
Checked by: DMC
Revision: /

DO NOT SCALE FROM DRAWING, ALL DIMS TO BE CHECKED ON SITE. REPORT OMISSIONS AND DISCREPANCIES TO THE ARCHITECT IMMEDIATELY

