




1 ELEVATION OF TYPICAL DOOR TYPE 1 TO BUILDINGS B
1:20 @ A3

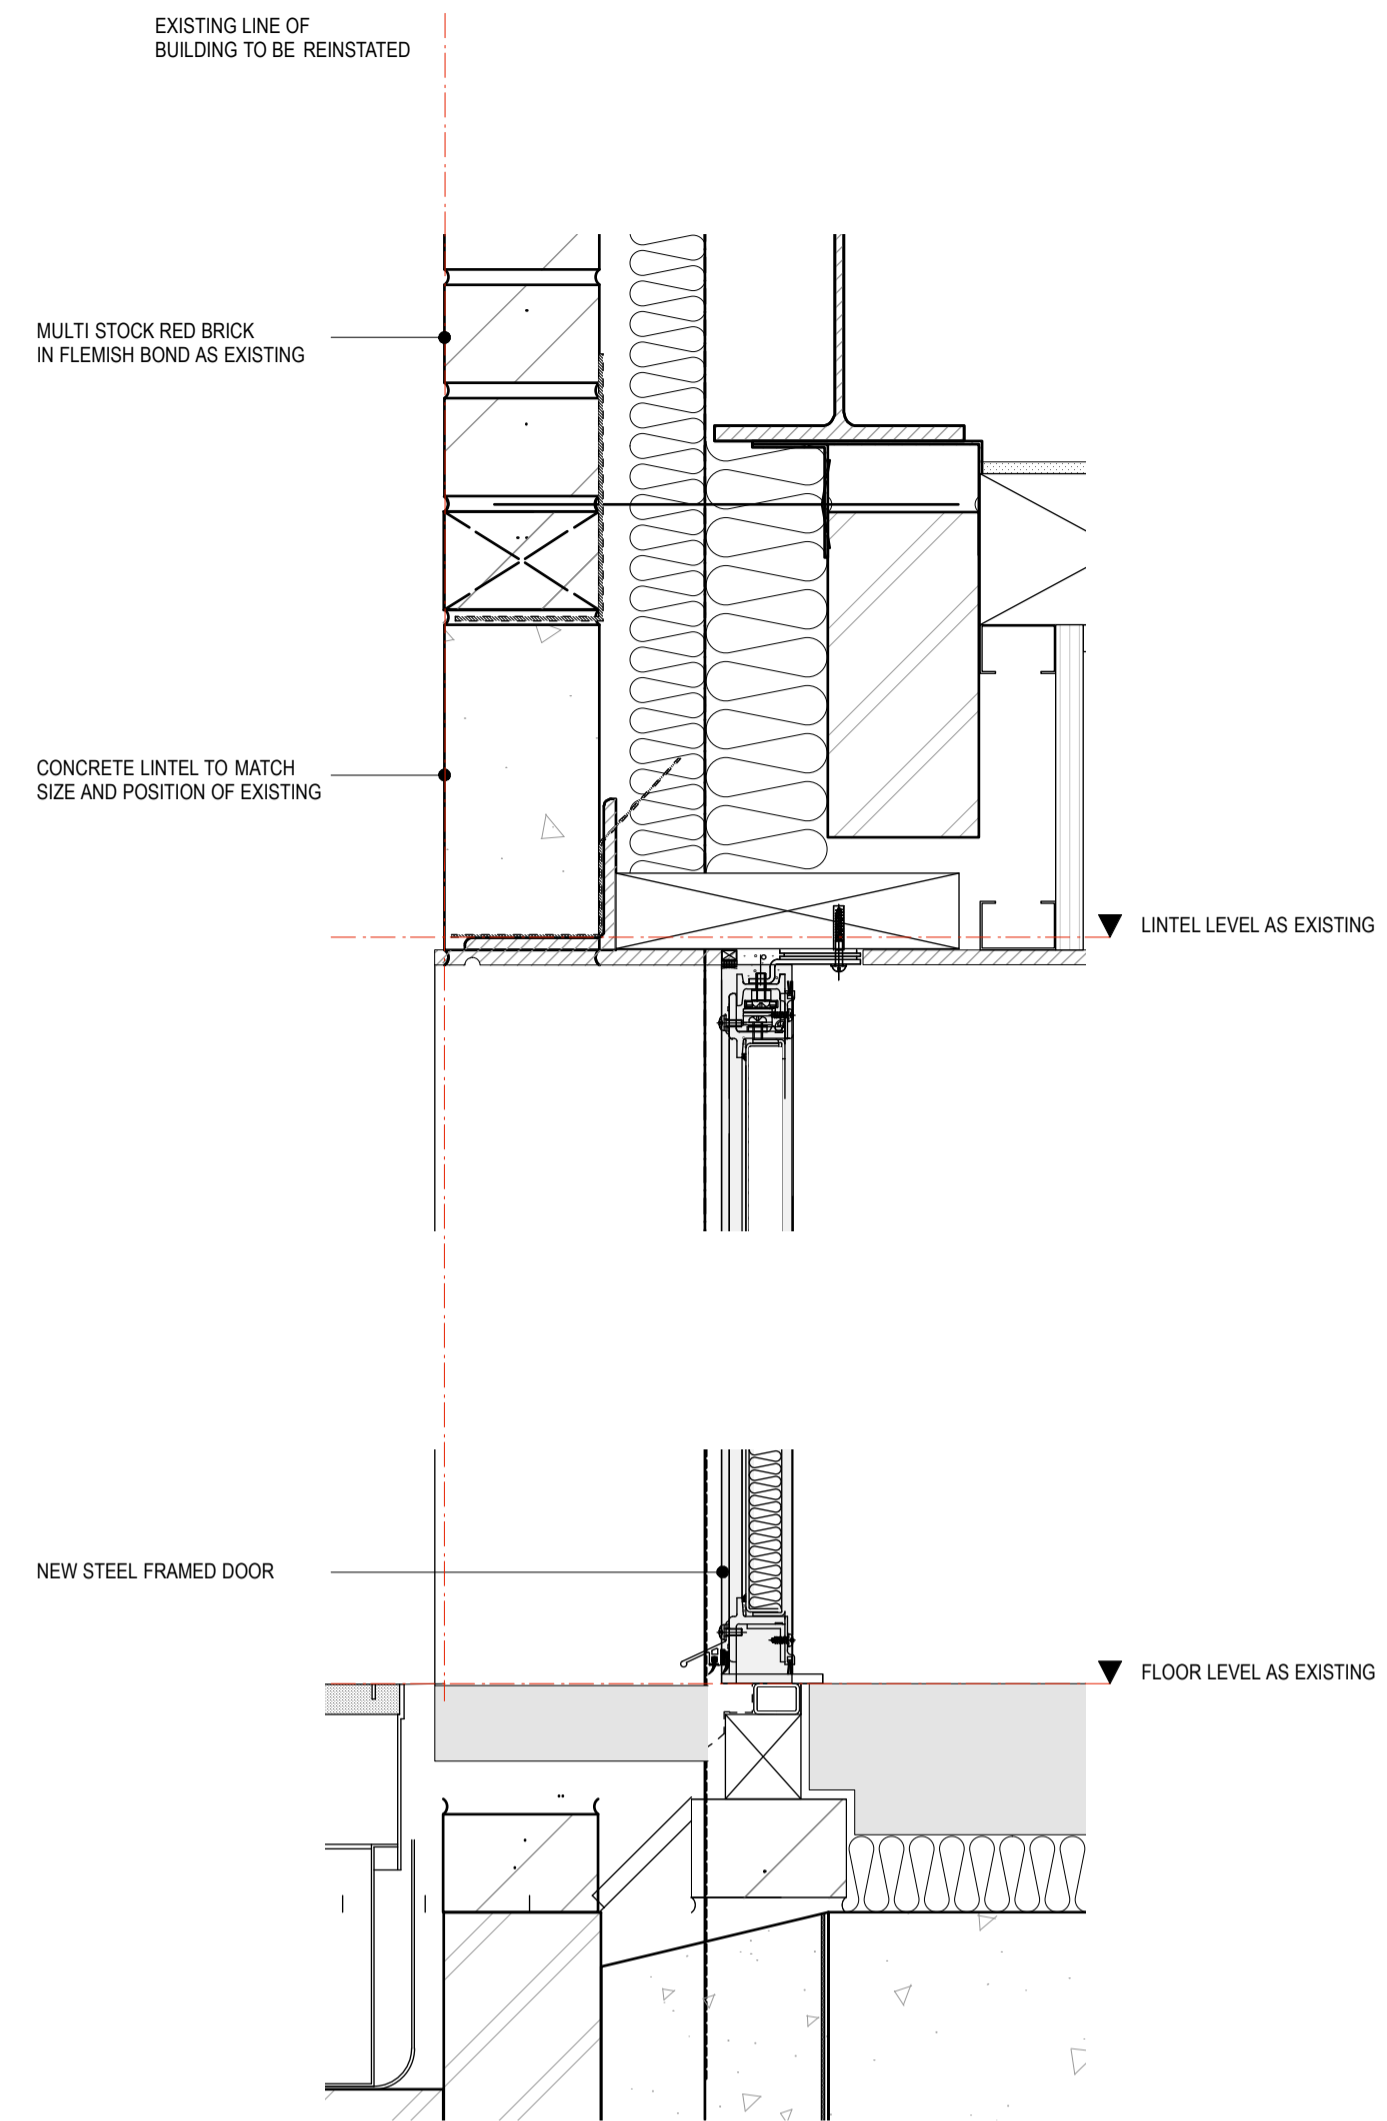

3 SECTION DETAILS
1:10 @ A3

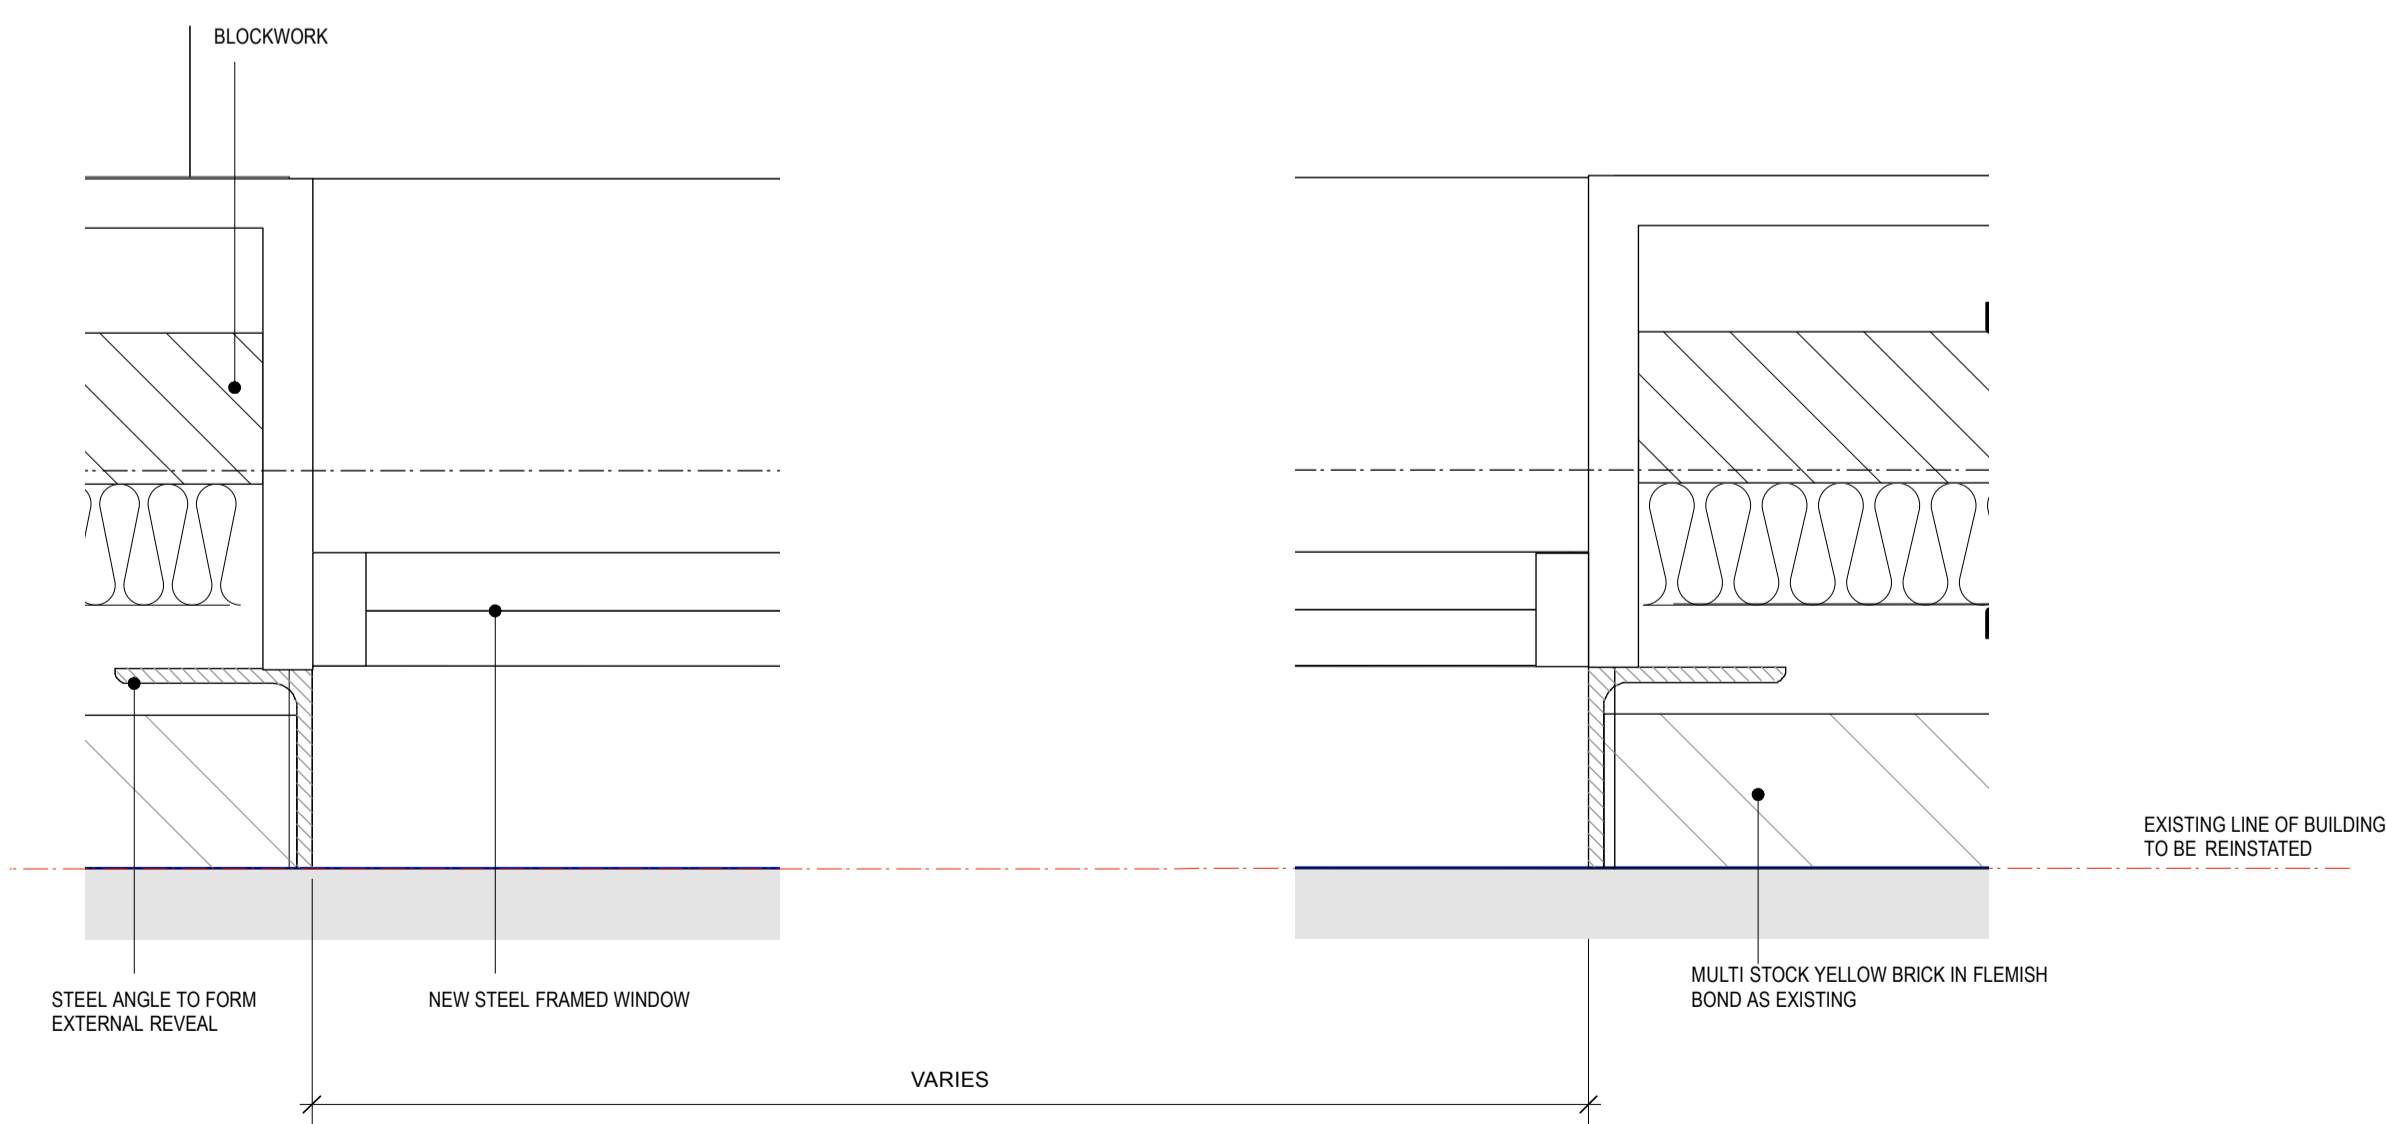

2 JAMB DETAILS
1:10 @ A3

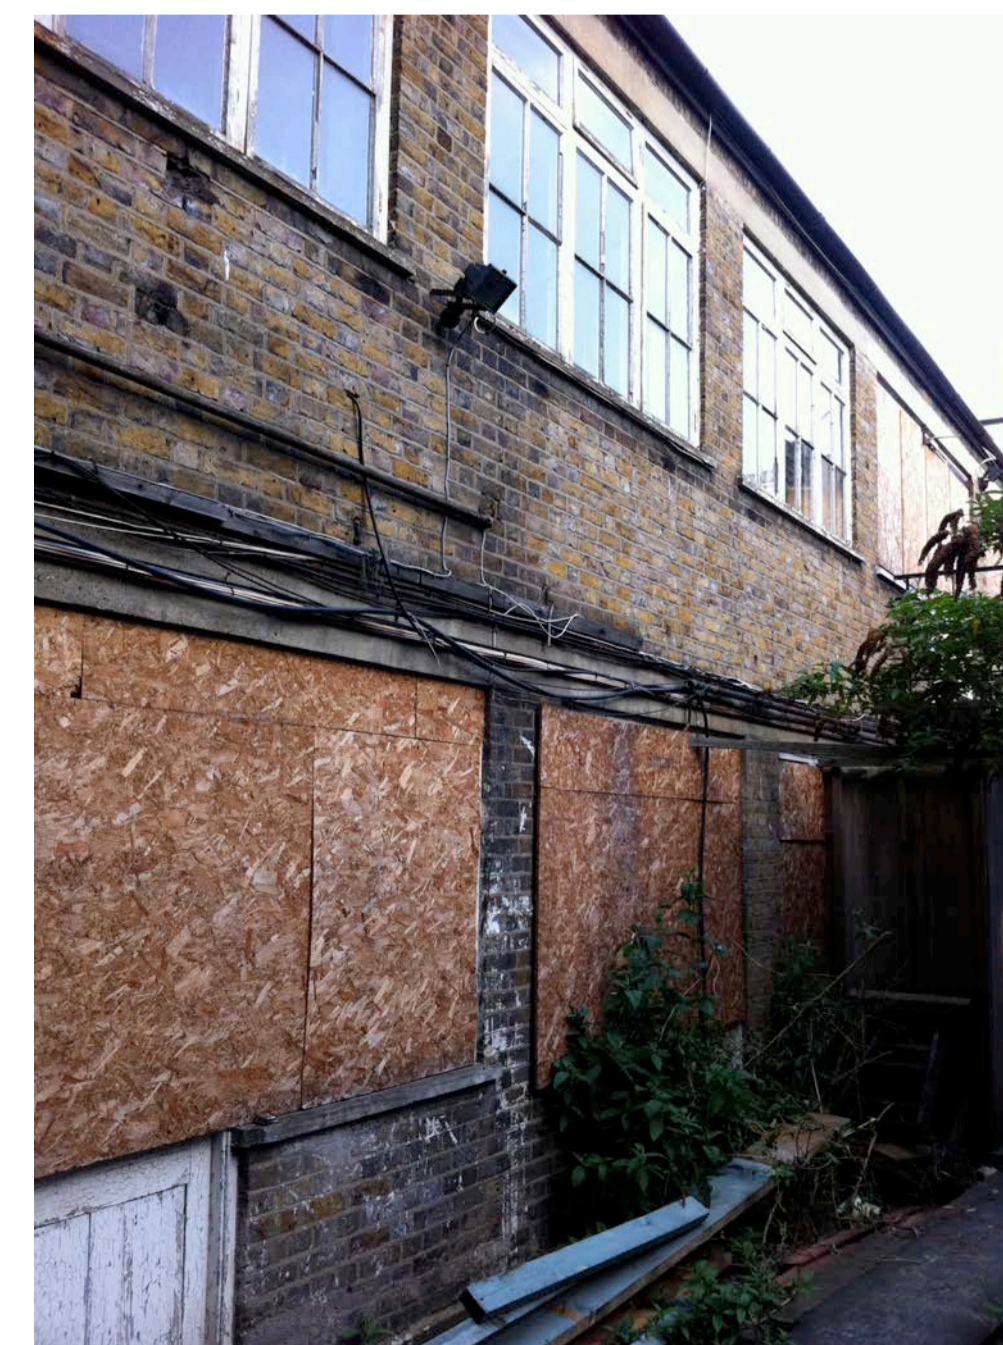

BRICK PIERS BETWEEN WINDOWS AS EXISTING



NEW STEEL FRAMED WINDOWS PROFILE MATCHES DOORS + SIDE PANELS

REVISIONS
1 - 130815 - ISSUED FOR PLANNING

Michaelis Boyd Associates Ltd
 108 Palace Gardens Terrace London W8 4RT
 t +44(0)20 7221 1237 f +44(0)20 7221 0130
 michaelisboyd.com

Status: PLANNING

Client: MR & MRS GALE
 Date Created: 130807

Project: CHALCOT YARD

Drawing Title: BUILDING B, C + D STEEL FRAMED DOOR + PANEL

Scale: 1:10 @ A3
 Revision Date: 130815

Drawing No: 10027 / PP04/071
 Checked by: DMC
 Revision: /

DO NOT SCALE FROM DRAWING. ALL DIMS TO BE CHECKED ON SITE. REPORT OMISSIONS AND DISCREPANCIES TO THE ARCHITECT IMMEDIATELY

