




1 ELEVATION OF TYPICAL DOOR TYPE 2 TO BUILDINGS B
1:20 @ A3

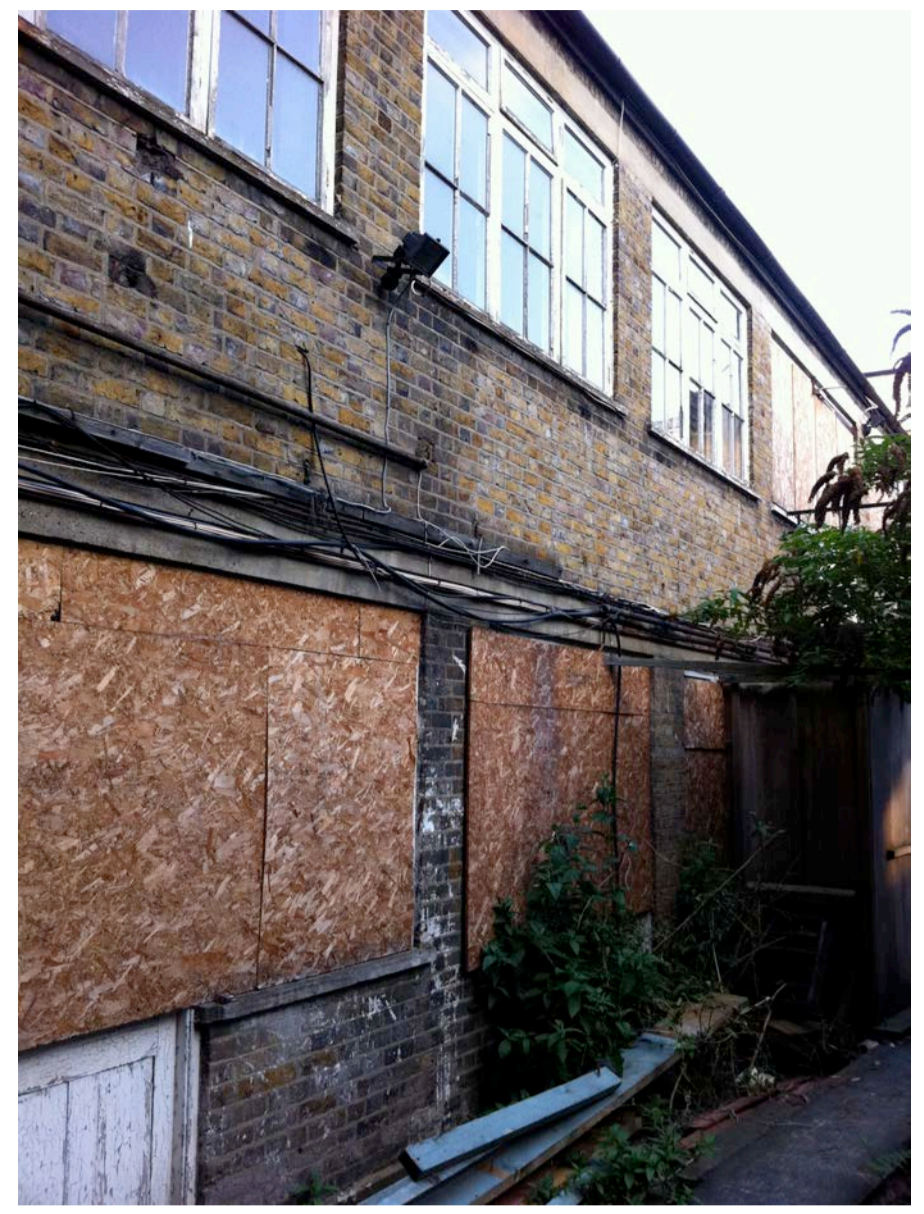

FLEMISH BOND BRICK PIERS BETWEEN DOORS & WINDOWS TO BE REINSTATED. HEIGHT OF WINDOWS & DOORS TO MATCH EXISTING AS SHOWN. CONTINUOUS CONCRETE LINTEL SHOWN TO BE REINSTATED AT SAME SIZE & POSITION

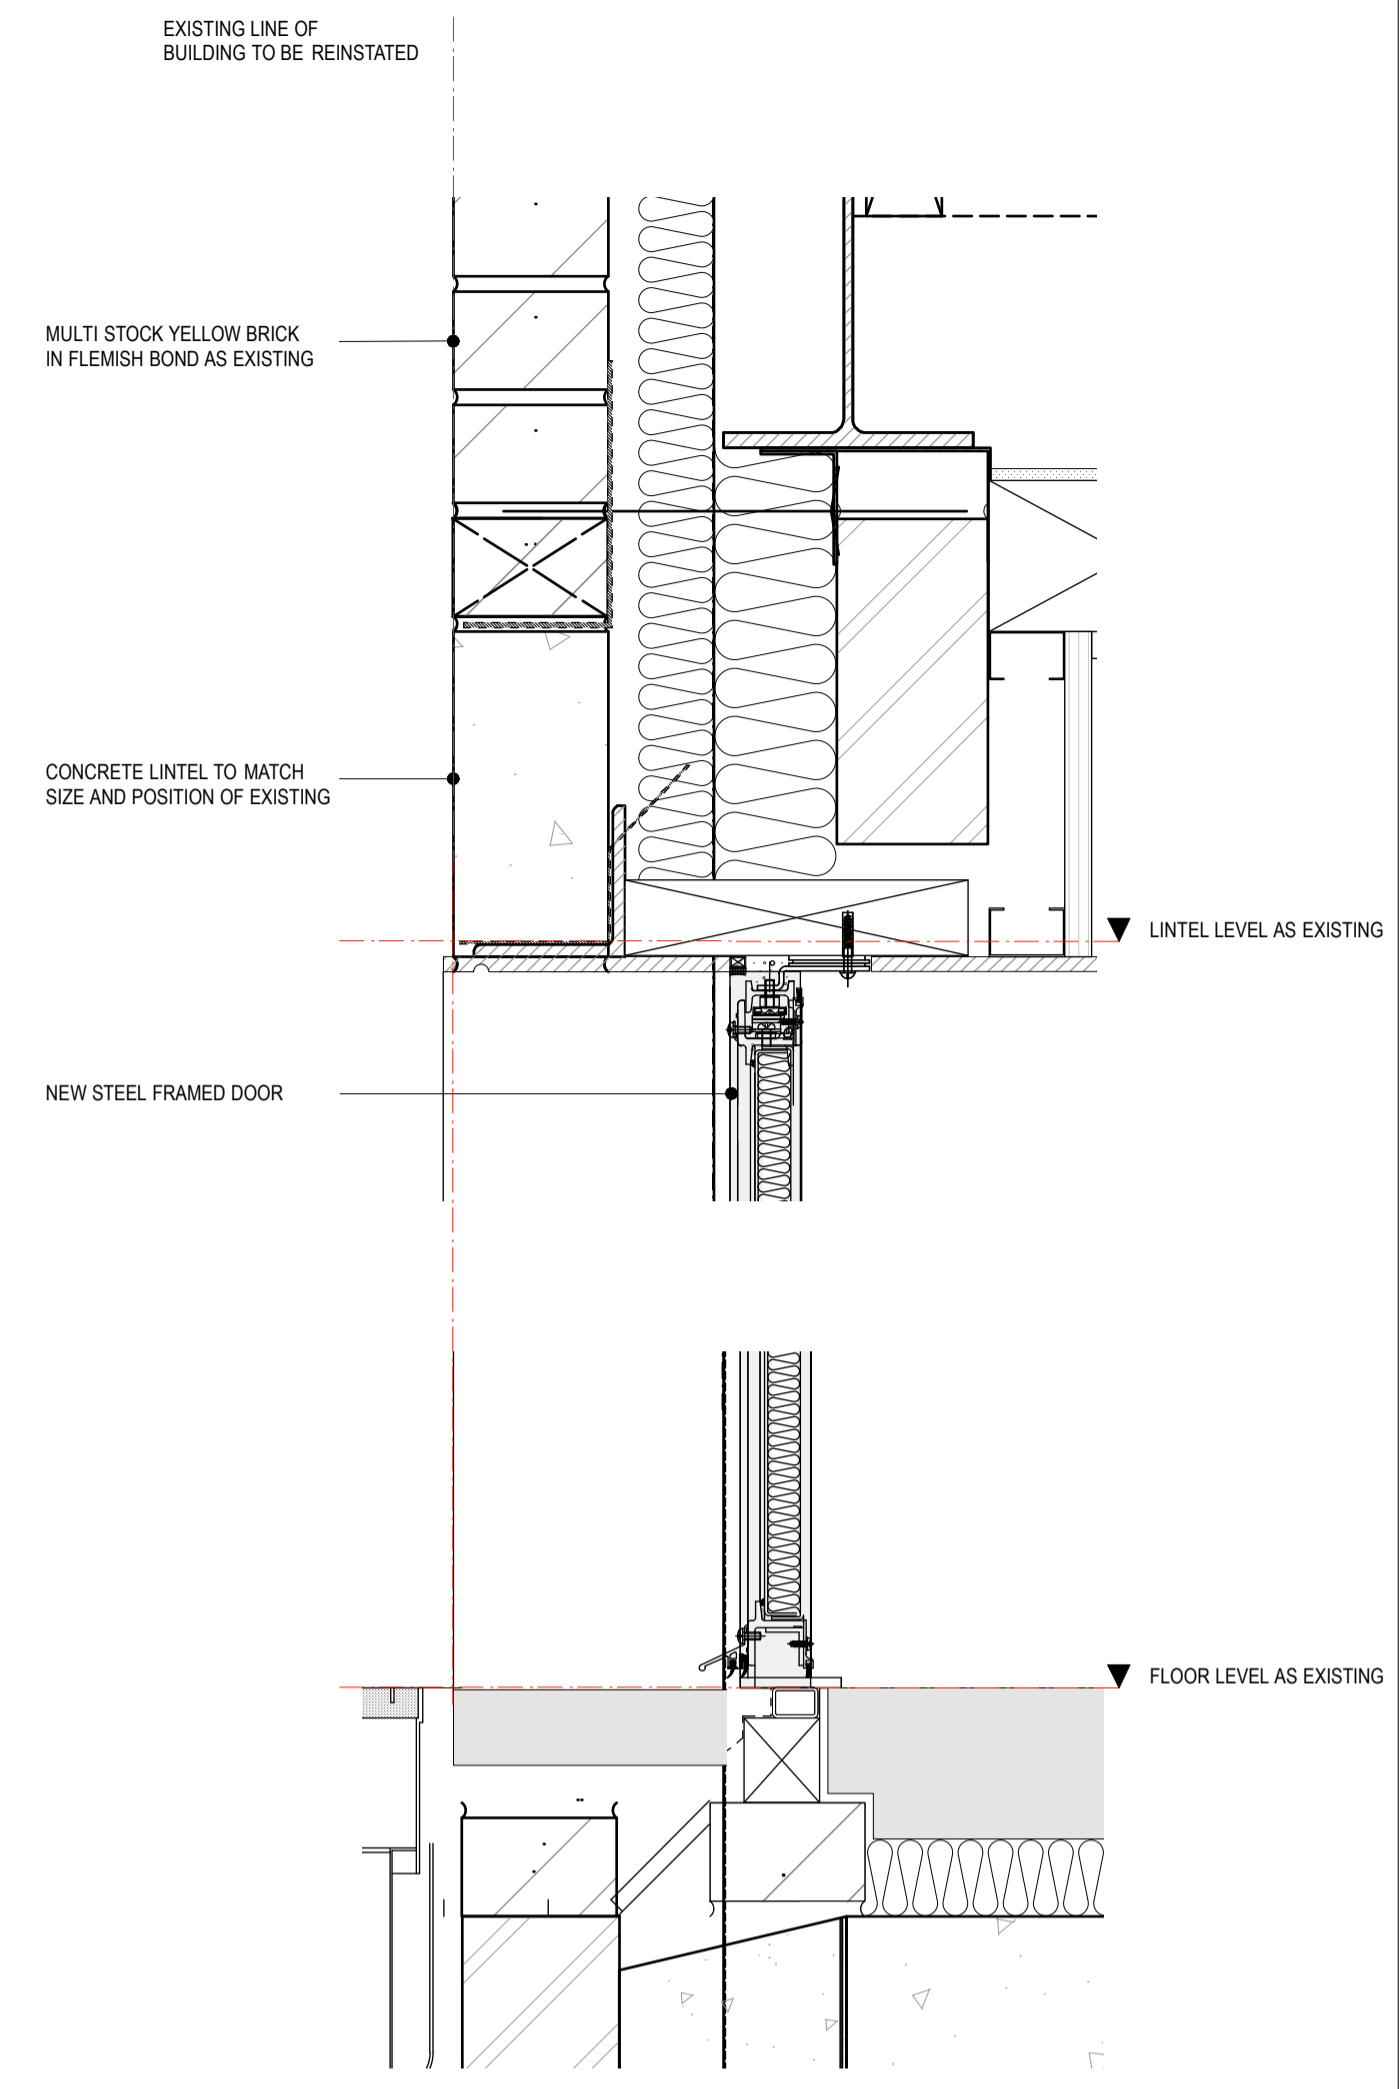


3 SECTION DETAILS
1:10 @ A3

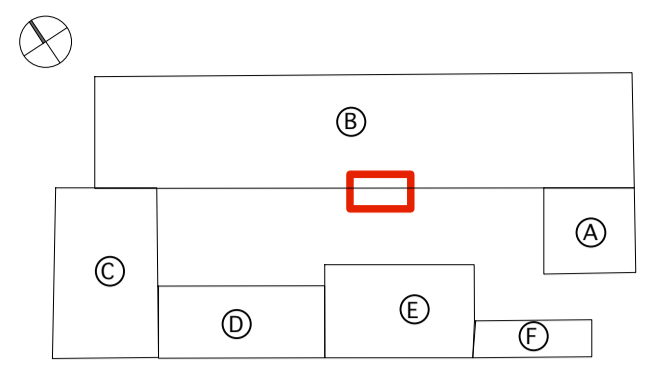


REVISIONS


1 - 130815 - ISSUED FOR PLANNING

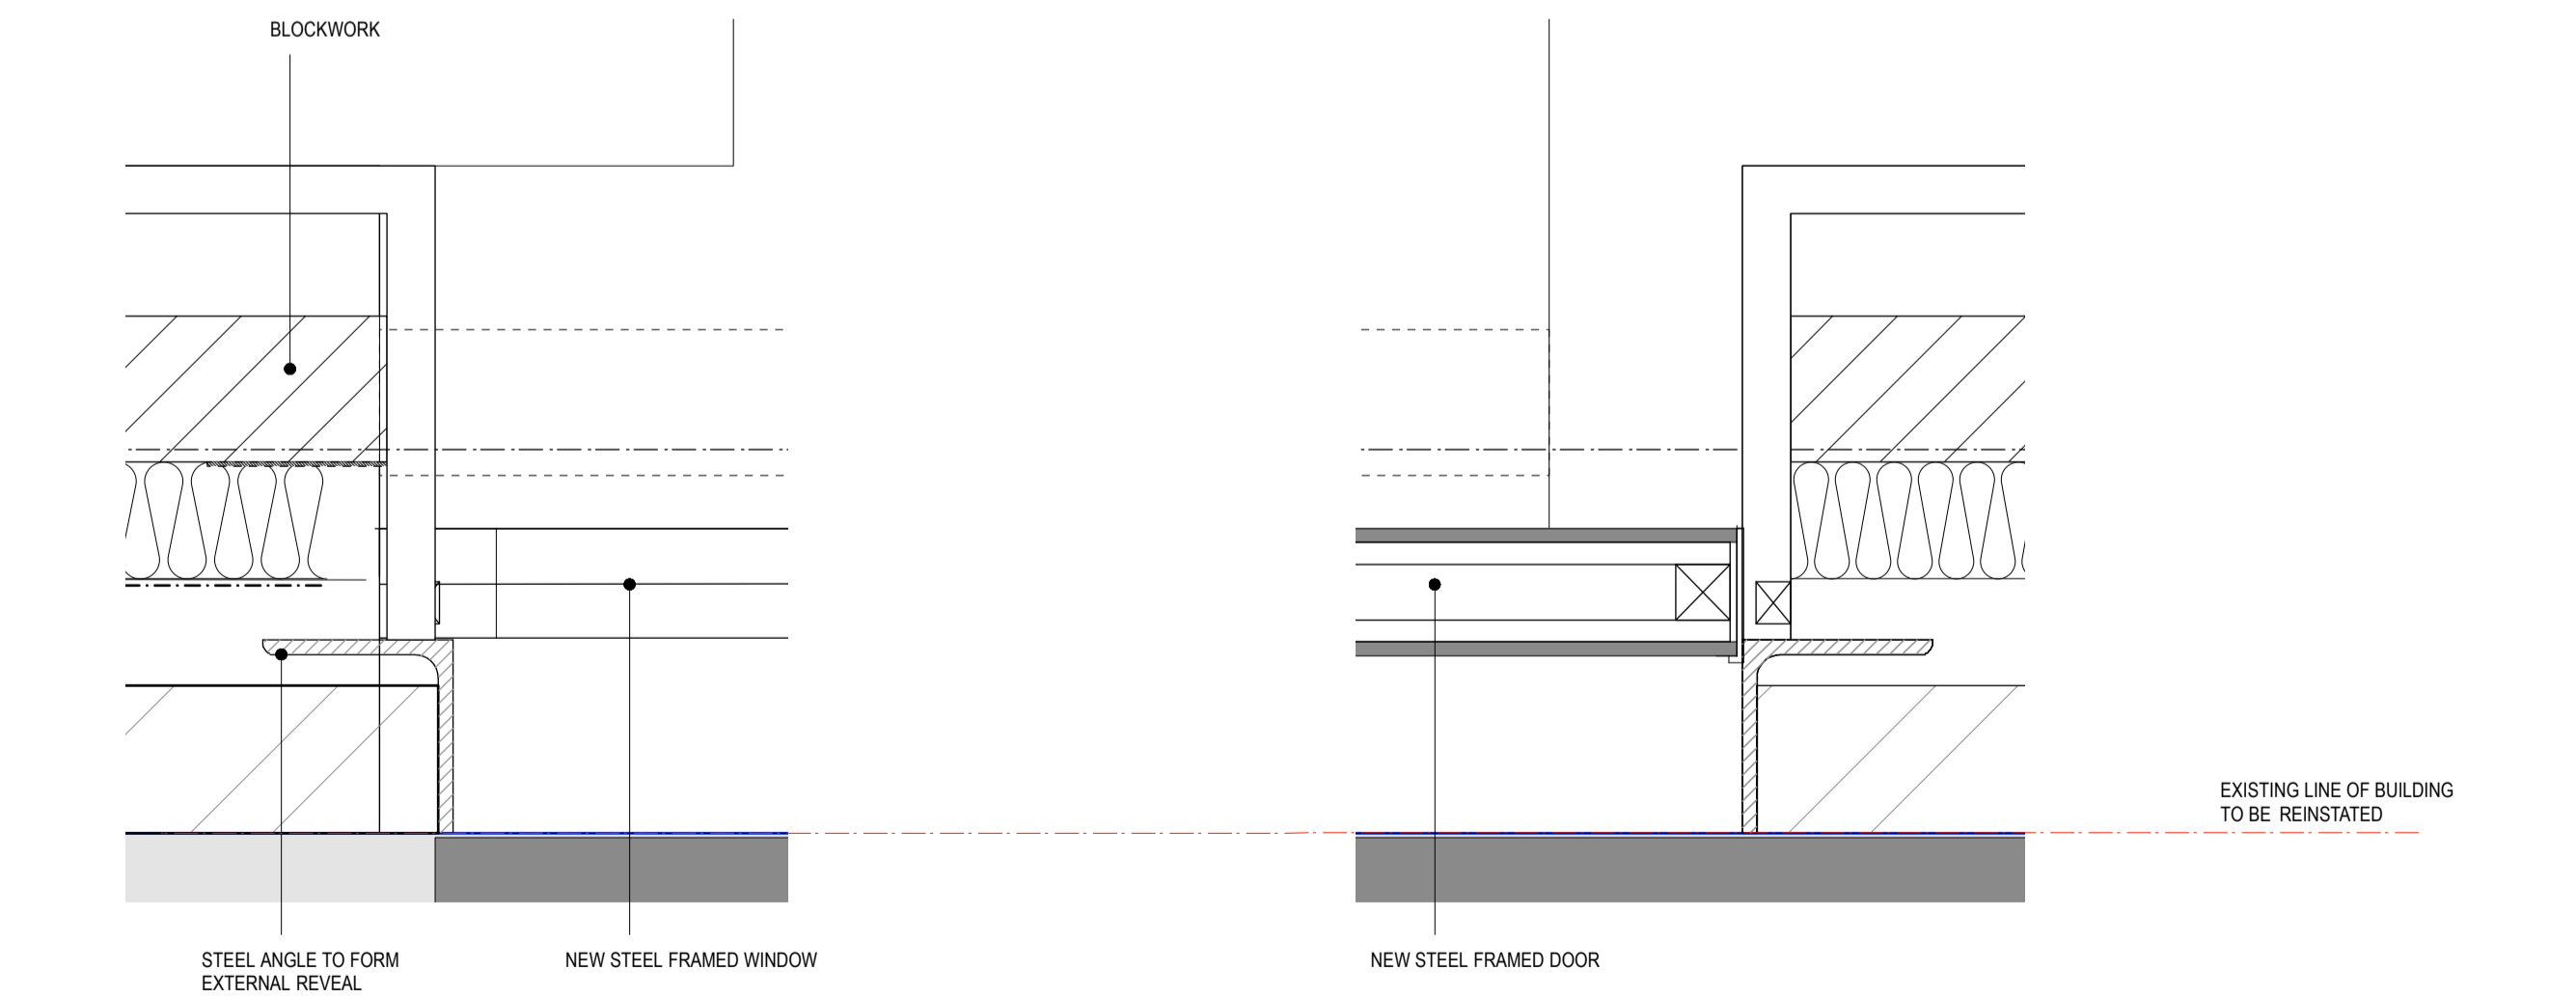

2 JAMB DETAILS
1:10 @ A3

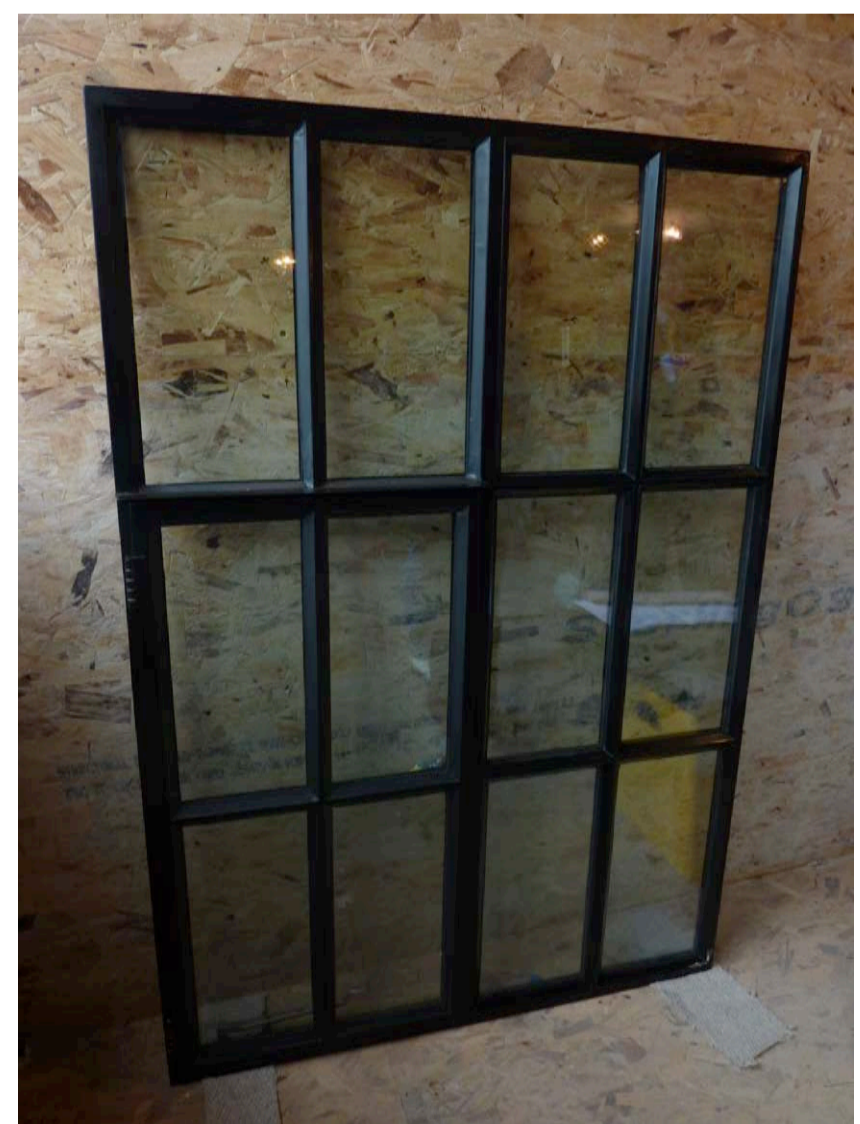

NEW STEEL FRAMED GLAZED SIDE PANELS TO MATCH WINDOWS

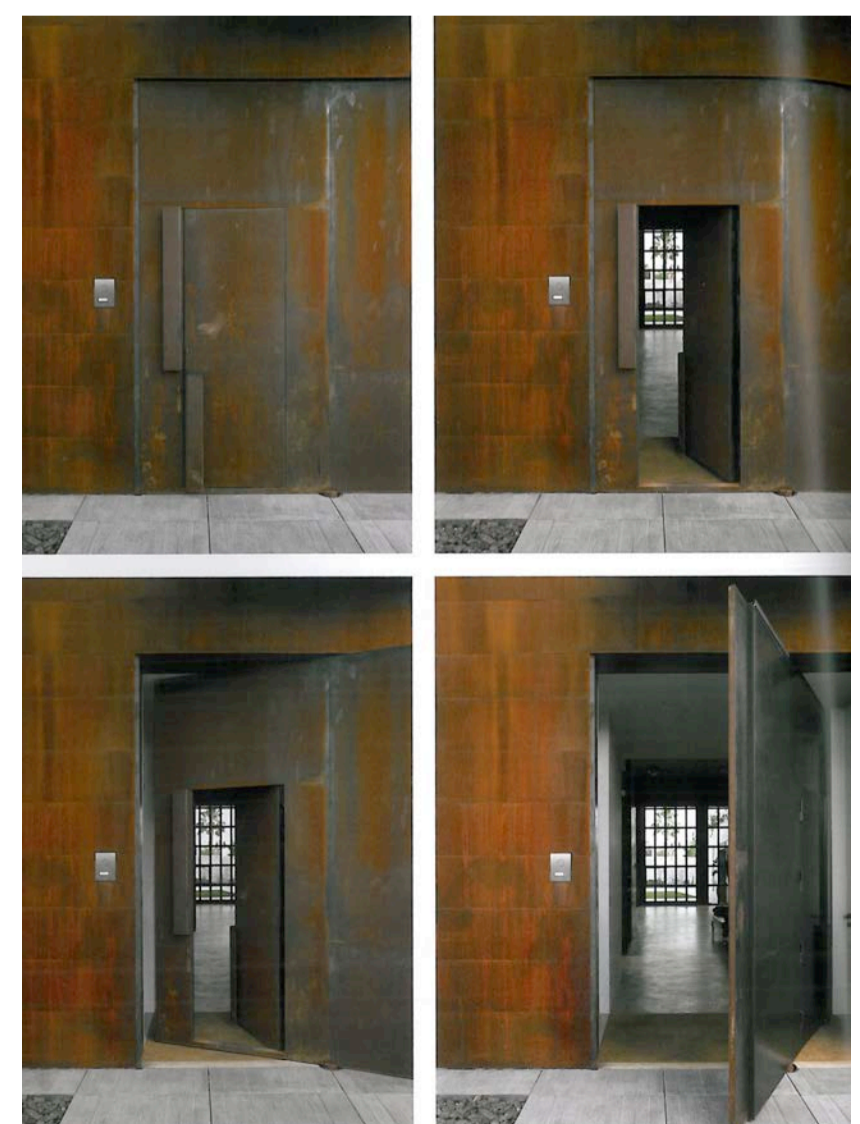

PRECEDENT - CLIENT PREFERENCE TO USE BLACKENED STEEL

Michaelis Boyd Associates Ltd
108 Palace Gardens Terrace London W8 4RT
t +44(0)20 7221 1237 f +44(0)20 7221 0130
michaelisboyd.com

Status: **PLANNING**

Client: MR & MRS GALE Date Created: 130807

Project: CHALCOT YARD

Drawing Title: BUILDING B DOOR TYPE 2 & SIDE PANELS TO B&D

Scale: 1:20 & 1:10 @ A3 Revision Date: 130815

Drawing No: 10027 / PP04/072 Checked by: DMC Revision: /

DO NOT SCALE FROM DRAWING. ALL DIMS TO BE CHECKED ON SITE. REPORT OMISSIONS AND DISCREPANCIES TO THE ARCHITECT IMMEDIATELY

